




13+00

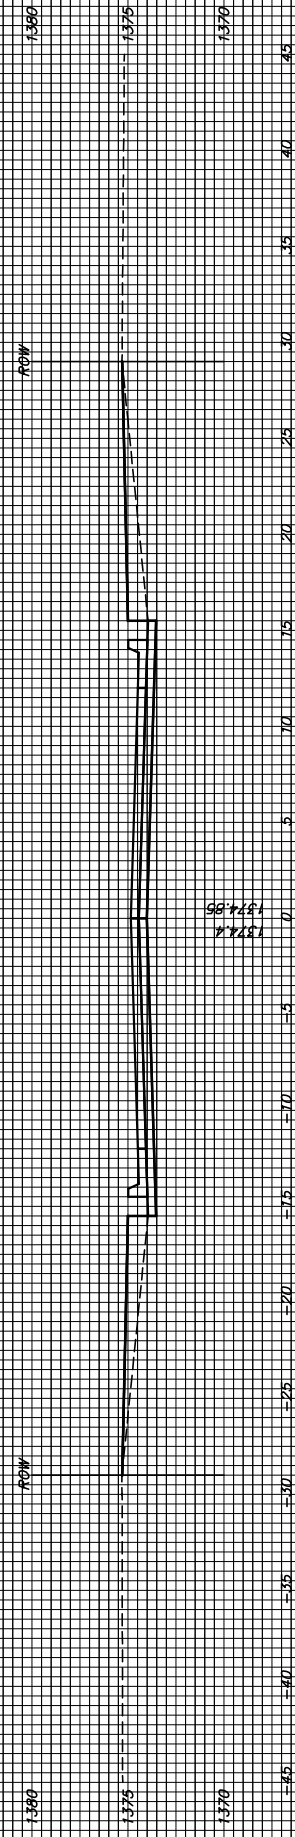


12+50

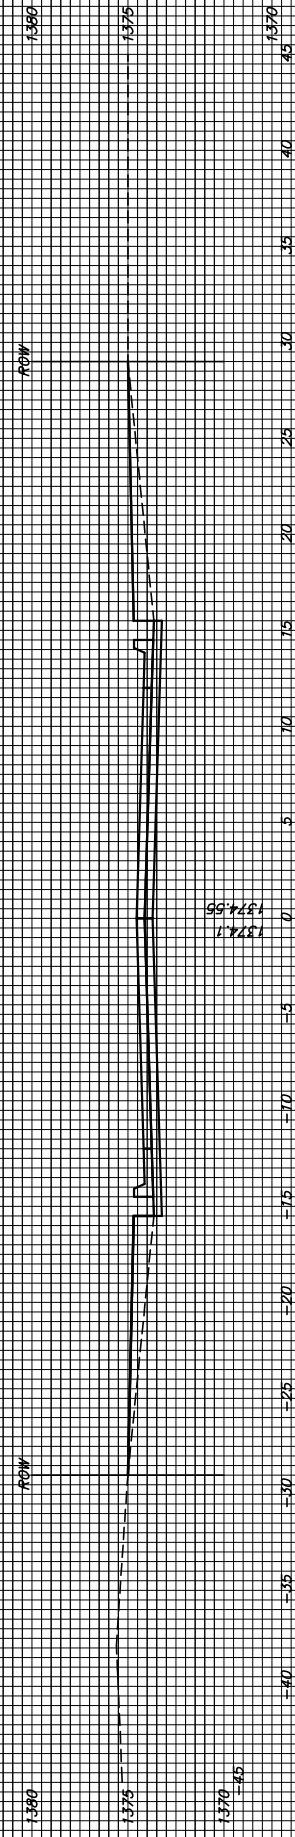


12+00

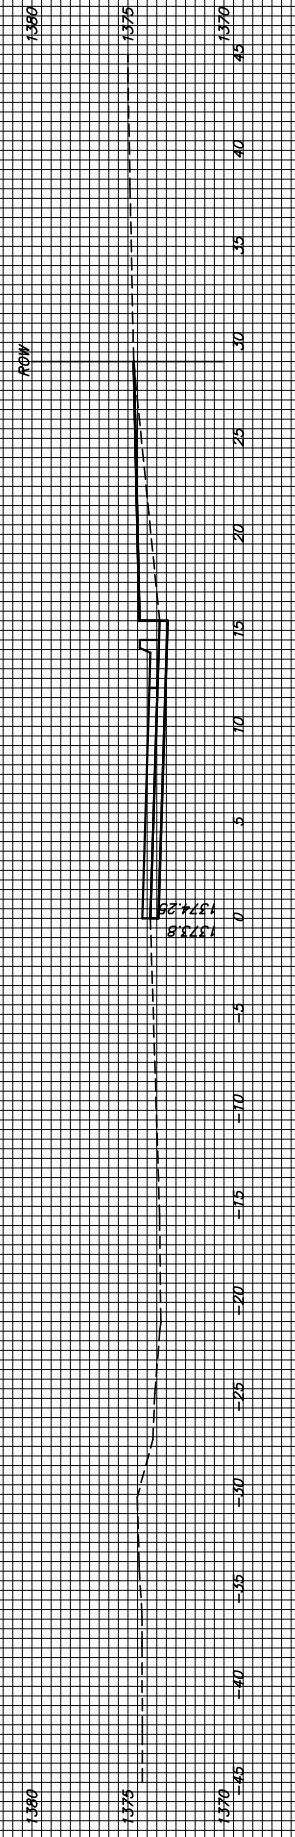


11+50

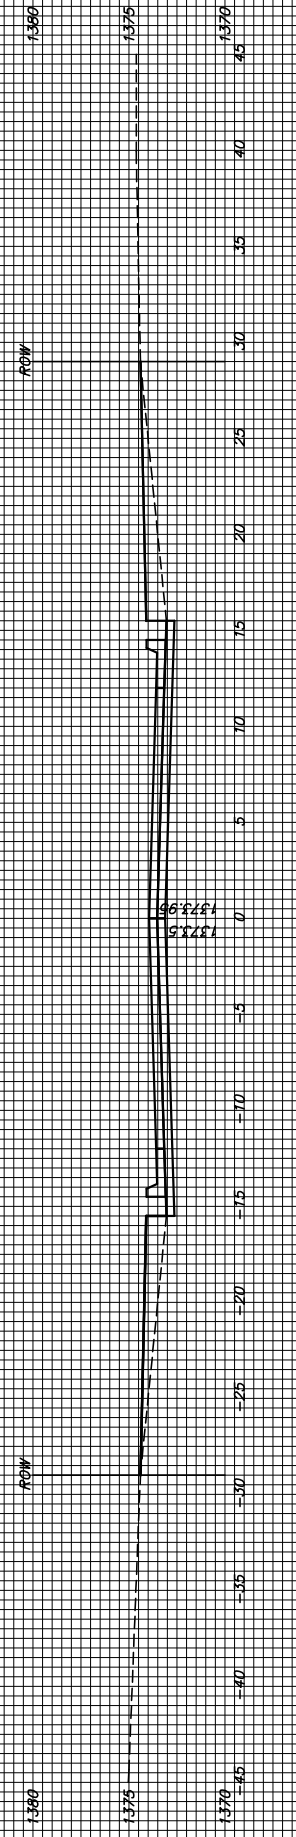

11+00

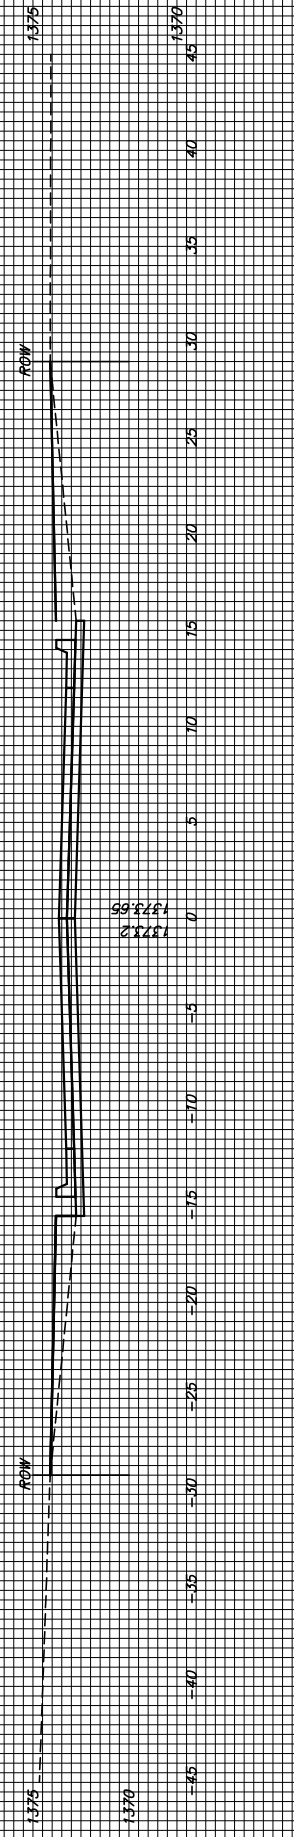

10+50.19

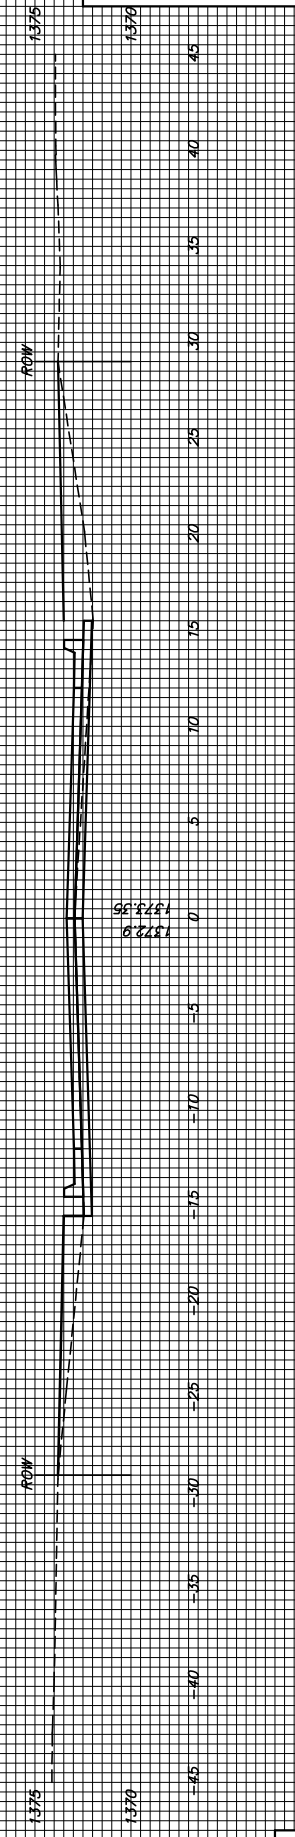

CAMDEN CHASE COURT