




11+87.84

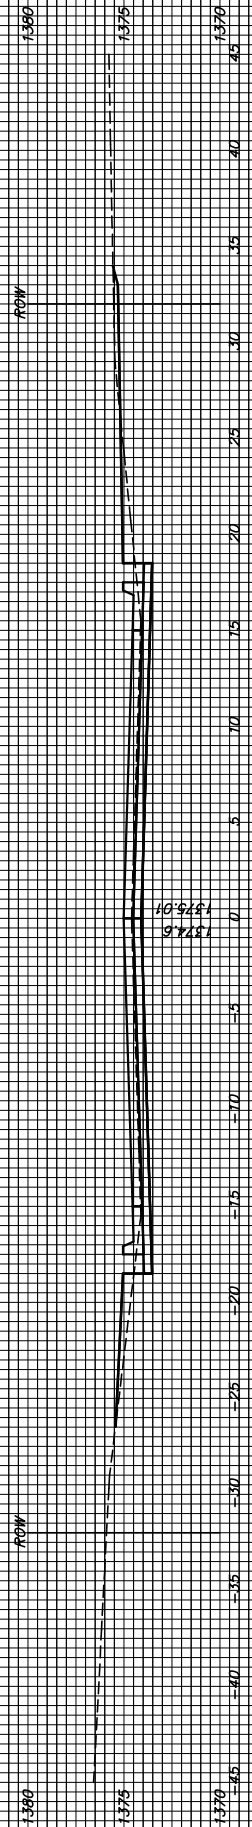


11+50

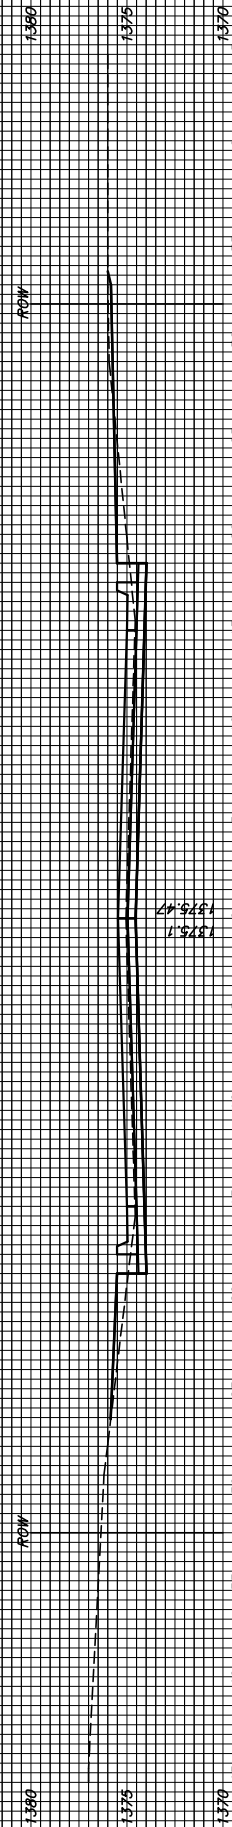


11+00

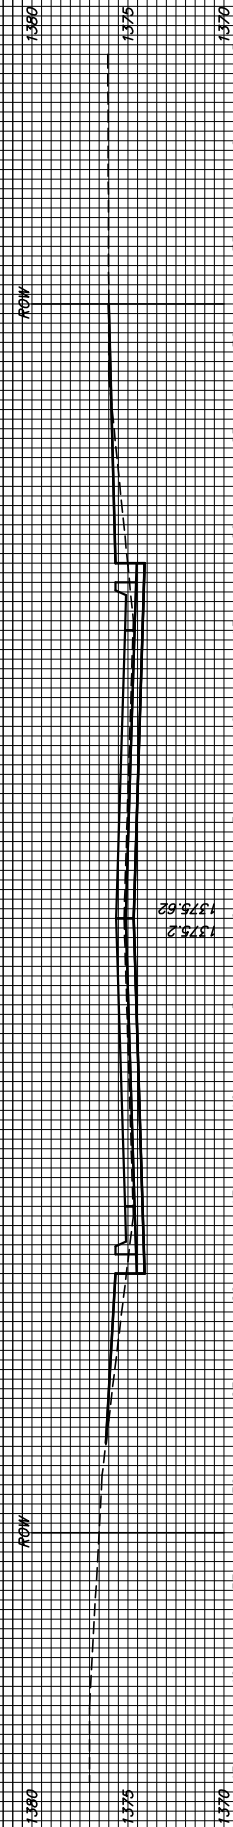

10+50

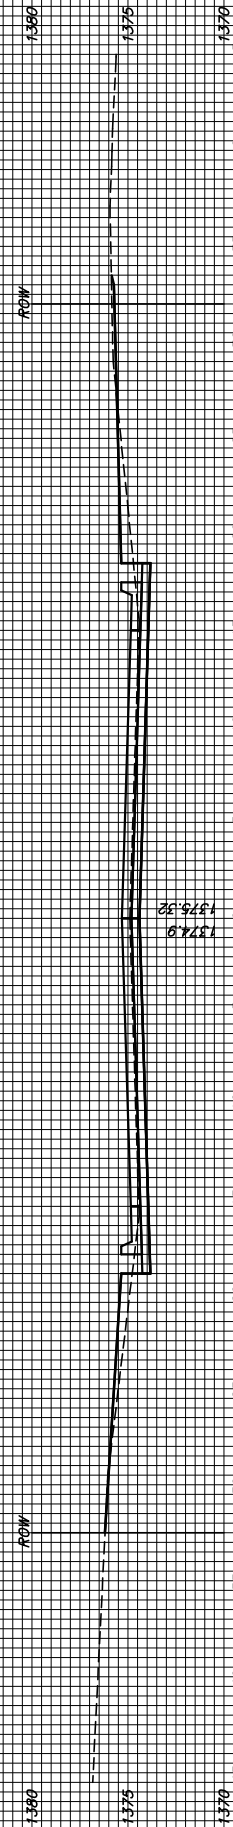

10+38.40

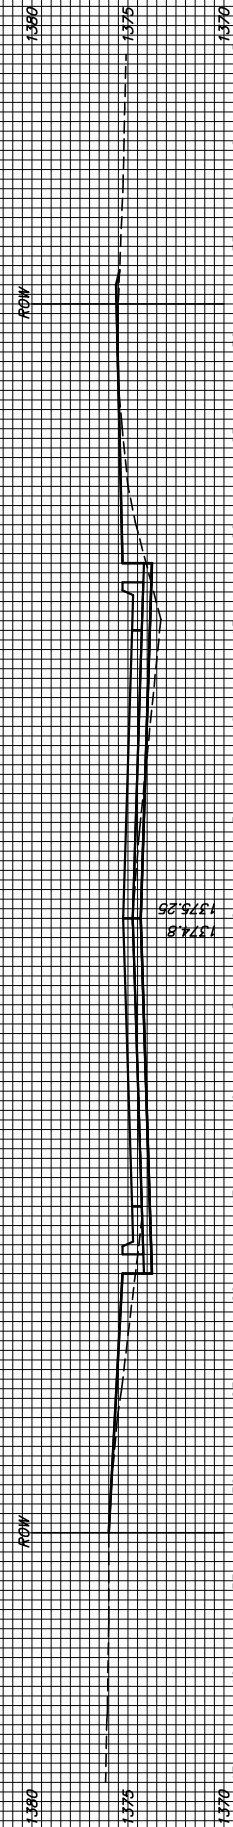


GAMDEN CHASE (EAST)

13+04.81



13+00

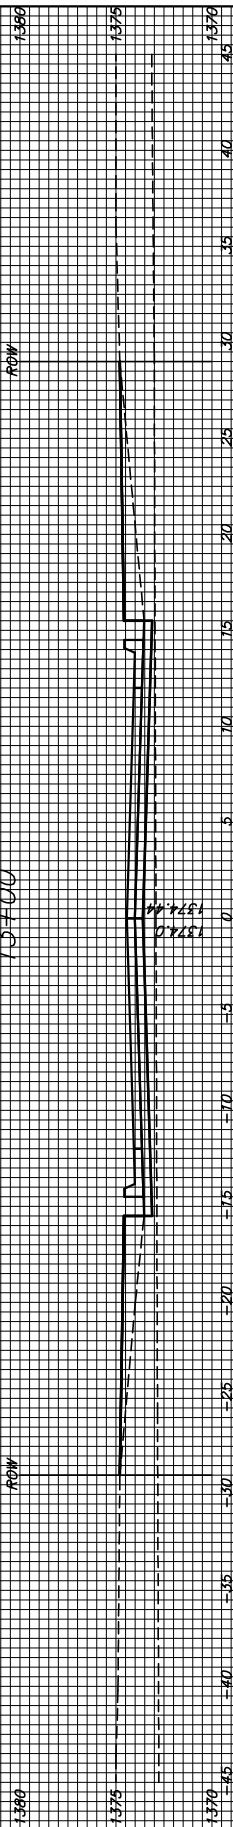

CHELMSFORD CIRCLE