


PROJECT NO.	YEAR	SHEET NO.	TOTAL SHEETS
35-06457-000		11	12

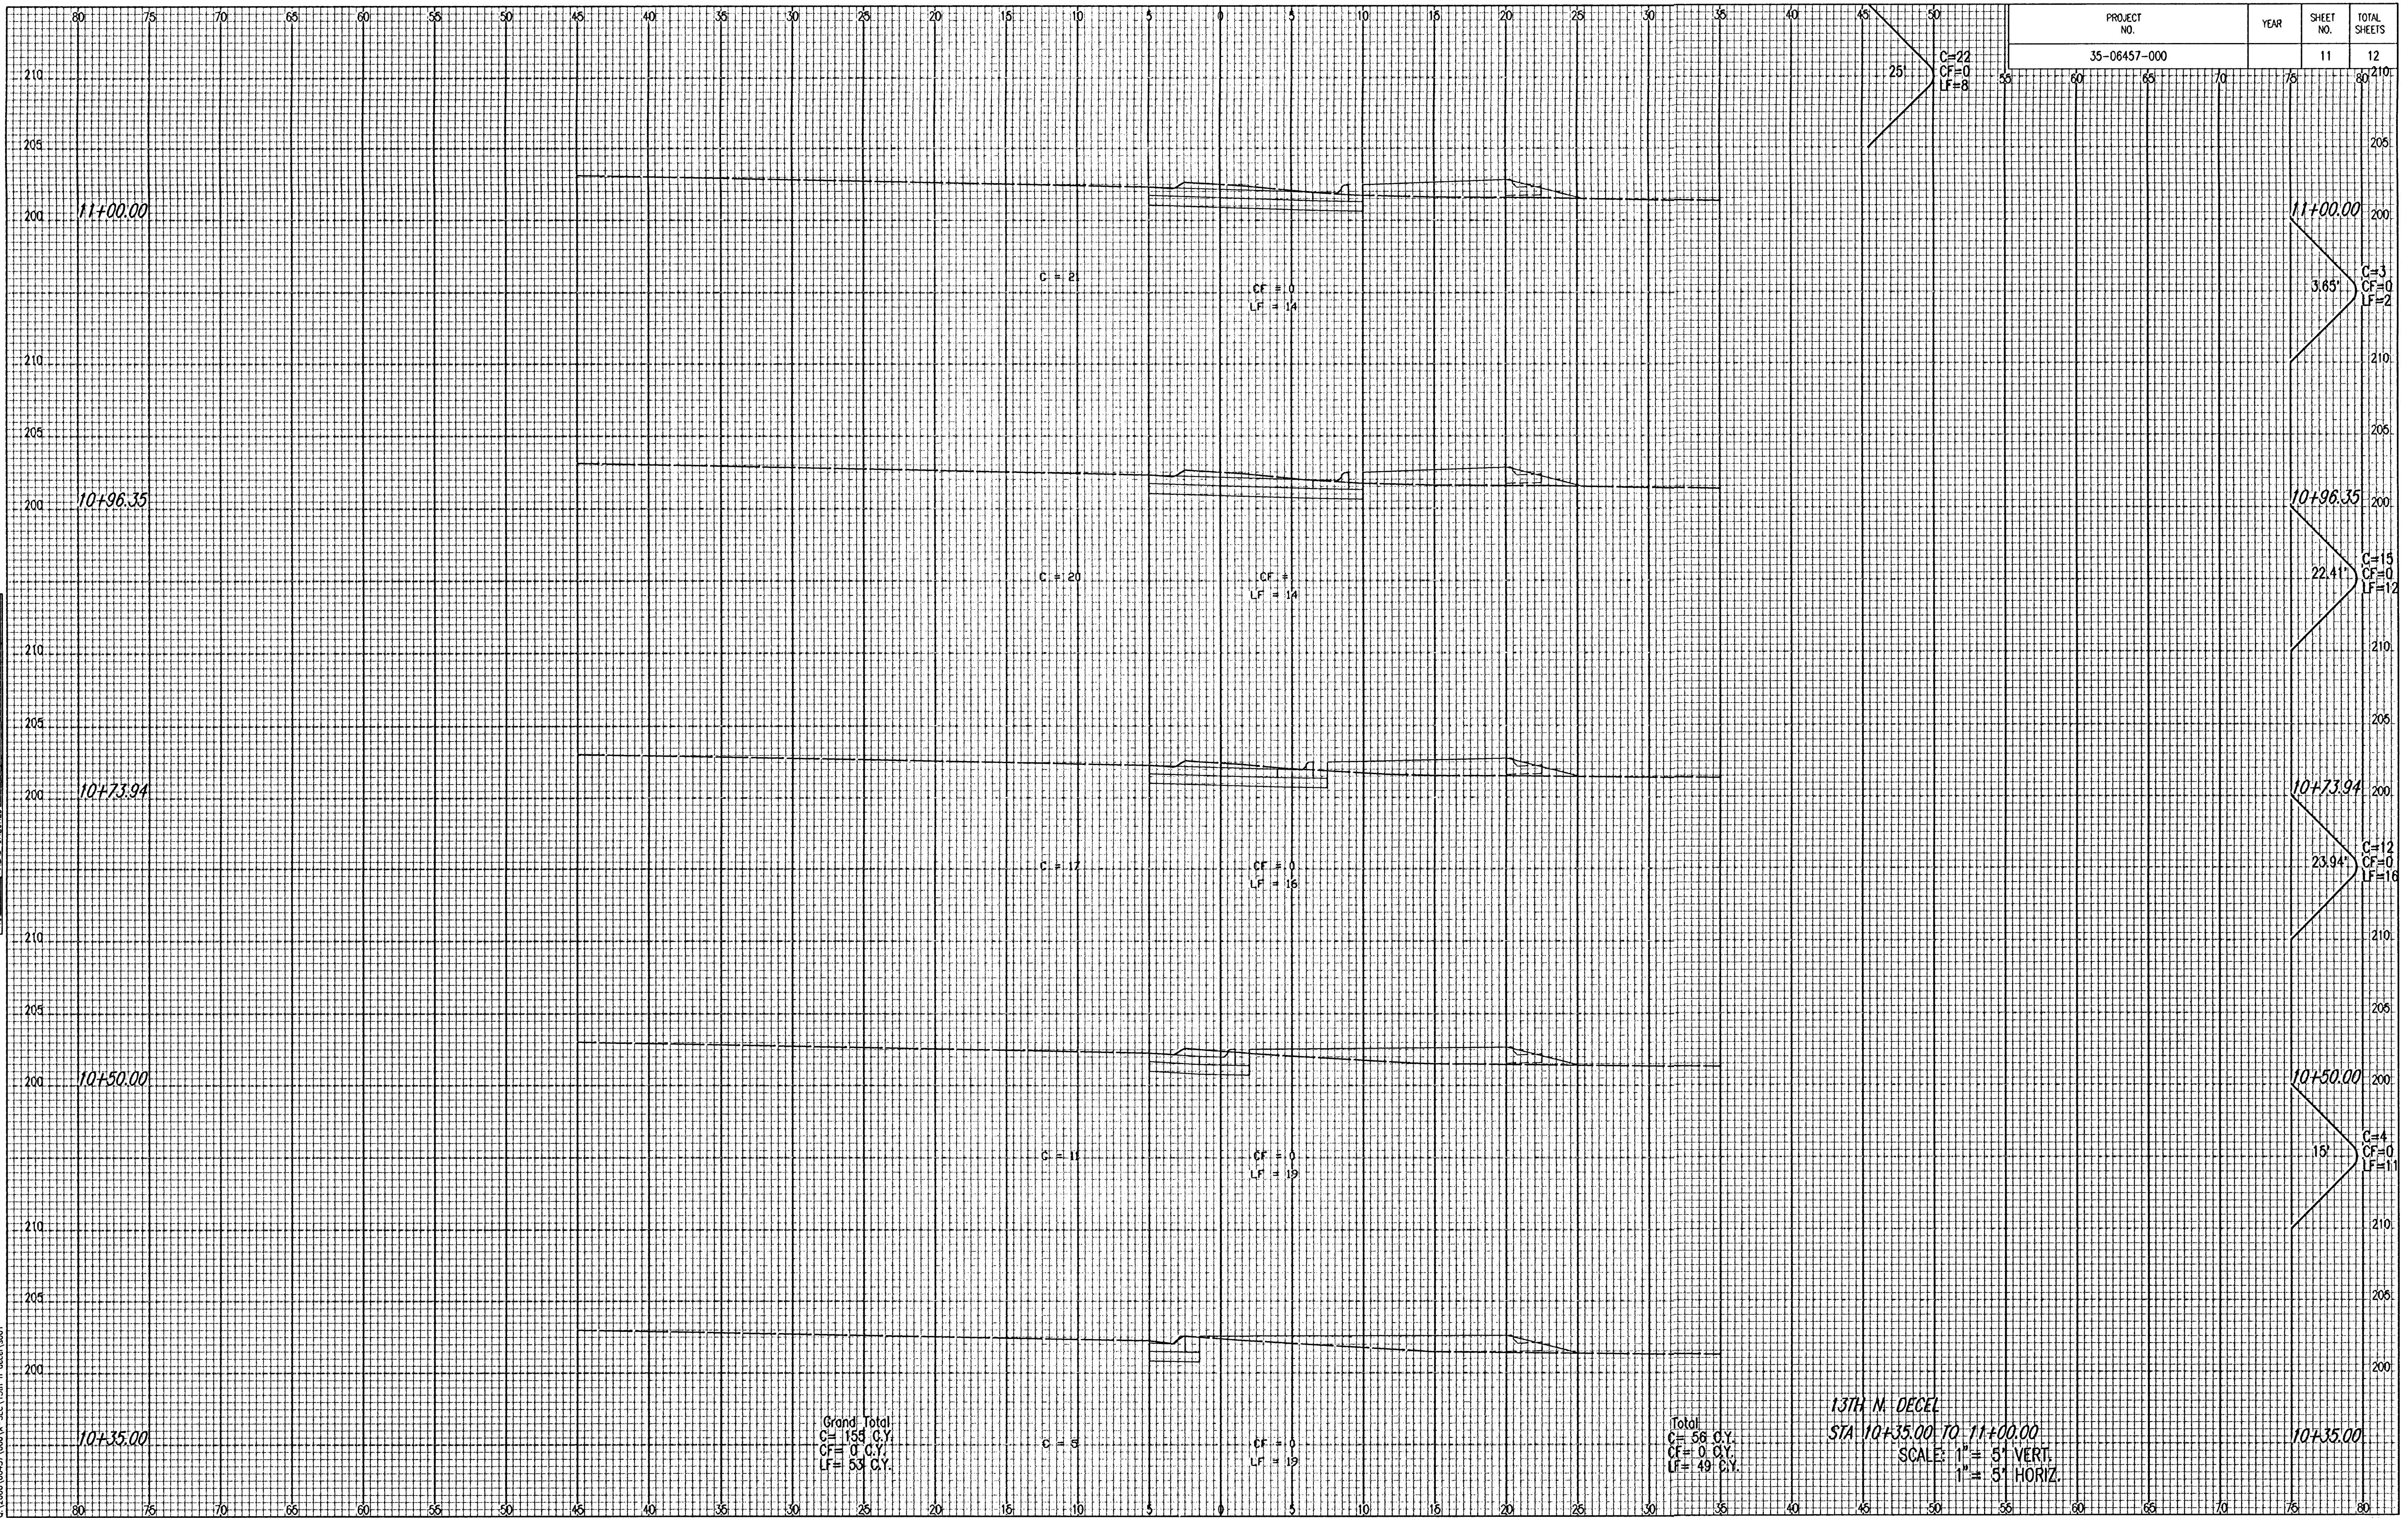

Saved 09-13-2006 1:22:02 PM by TAT
Plot Scale 1:1 10-12-2006 2:24:46 PM by TAT
Q:\2006\06457\000\X-SEC\13th n decel\s001

13TH N. DECEL
STA 10+35.00 TO 11+00.00
SCALE: 1" = 5' VERT.
1" = 5' HORIZ.