


OAK CREEK 3RD

AN ADDITION TO WICHITA, SEDGWICK COUNTY, KANSAS

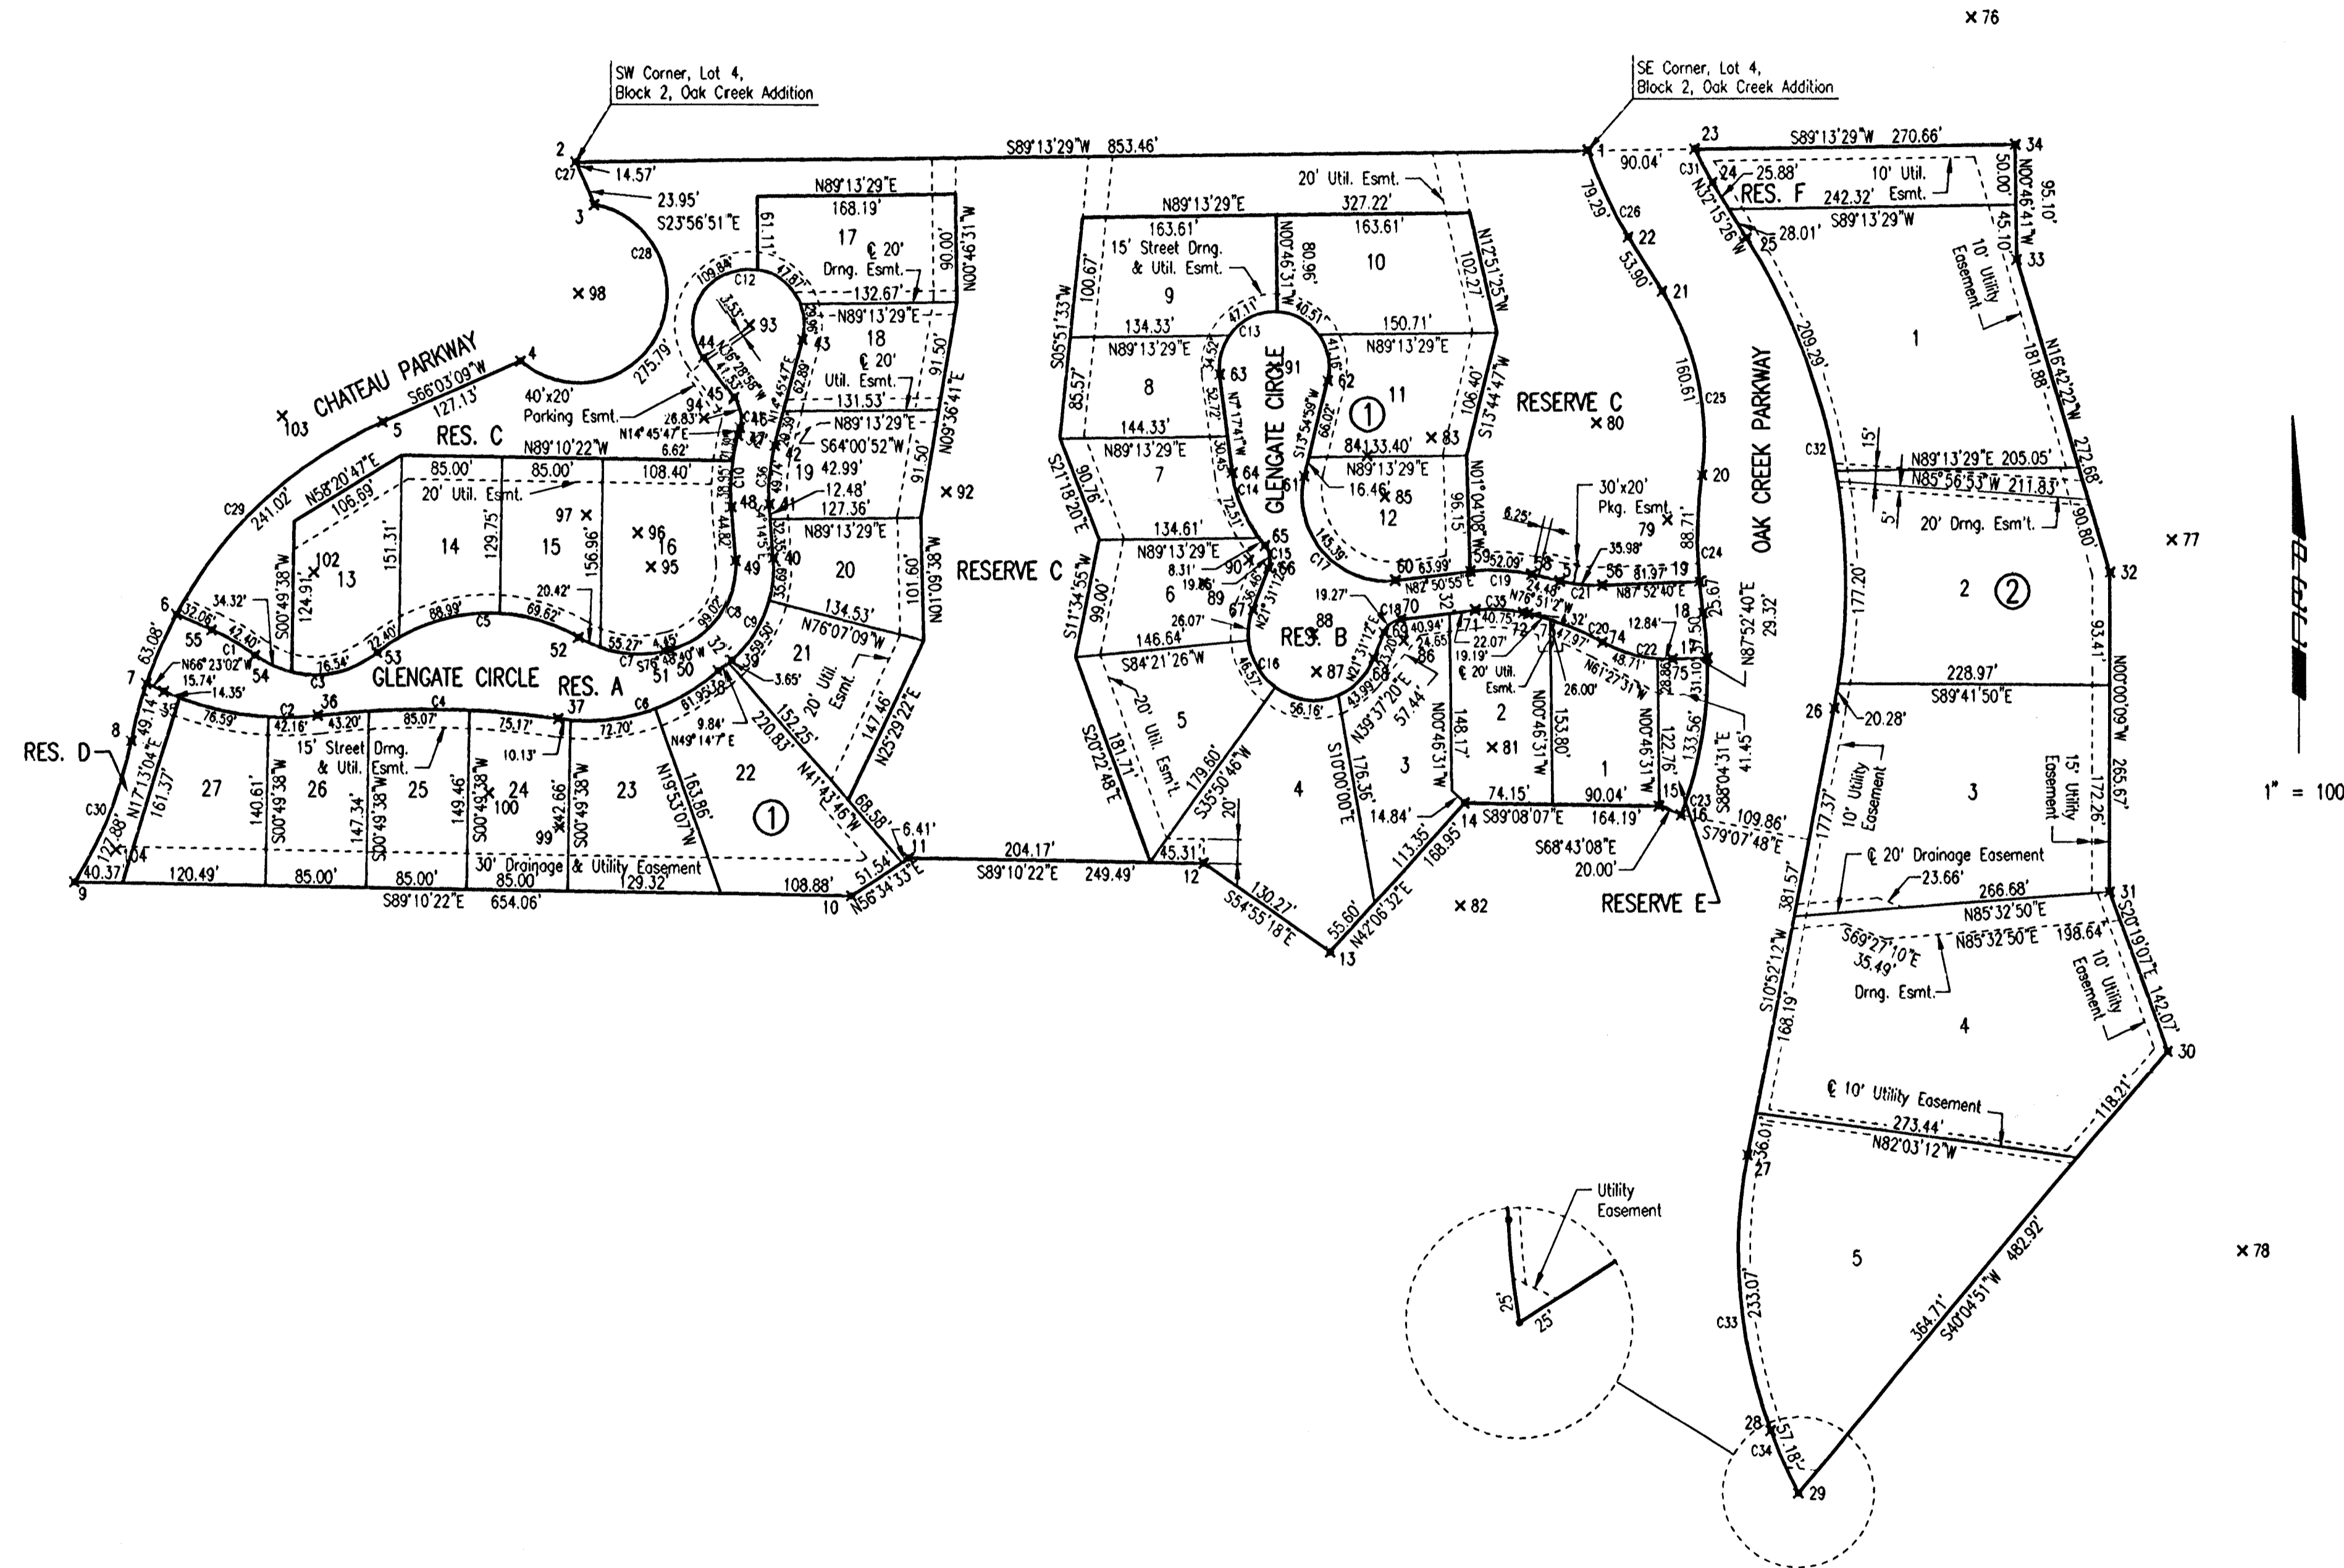

COORDINATE LIST		
POINT	NORTH	EAST
1	386619.116678	2373040.152258
2	386607.569274	2372186.774853
3	386572.395609	2372202.490916
4	386441.781845	2372140.325125
5	386390.178096	2372024.135473
6	386229.600196	2371850.183471
7	386171.876396	2371824.945348
8	386124.417881	2371812.335308
9	386006.651413	2371764.540414
10	385997.209479	2372418.536104
11	386029.131555	2372466.904021
12	386025.529991	2372716.366366
13	385950.666563	2372822.971379
14	386076.007974	2372936.261592
15	386073.530227	2373100.435979
16	386066.271337	2373119.072352
17	386197.118845	2373140.905278
18	386234.430334	2373137.393217
19	386259.919421	2373134.356669
20	386348.421542	2373136.517208
21	386502.200164	2373103.121146
22	386547.779420	2373074.354833
23	386620.334945	2373130.184778
24	386592.611895	2373145.390382
25	386547.032639	2373174.156695
26	386155.546307	2373248.083662
27	385780.818955	2373176.126681
28	385551.475534	2373195.550011
29	385499.327831	2373218.907493
30	385868.829826	2373529.844605
31	386002.062906	2373480.510749
32	386267.731295	2373480.499616
33	386528.904472	2373402.113642
34	386623.997055	2373400.822330
35	386165.570258	2371839.368537
36	386146.436828	2371969.497835
37	386144.407951	2372172.349456
38	386183.982118	2372307.108200
39	386192.704920	2372317.226284
40	386277.491426	2372352.346593
41	386322.191468	2372349.036818
42	386371.492180	2372353.579194
43	386460.723061	2372377.093611
44	386444.924487	2372294.741066
45	386411.532203	2372319.434517
46	386386.050061	2372324.323070
47	386379.646765	2372322.635653
48	386319.829157	2372317.124132
49	386275.128482	2372320.433955
50	386201.805938	2372266.596471
51	386200.790322	2372262.262611
52	386211.707171	2372189.175192

COORDINATE LIST		
POINT	NORTH	EAST
53	386198.674611	2372019.449195
54	386195.794914	2371916.325663
55	386216.755173	2371879.562183
56	386256.894237	2373052.447660
57	386260.331406	2373016.736951
58	386265.900350	2372992.899257
59	386268.611257	2372941.157299
60	386260.645356	2372877.667261
61	386346.936102	2372801.007531
62	386426.993360	2372820.843871
63	386432.272664	2372729.585165
64	386349.777547	2372740.145253
65	386288.866352	2372767.480504
66	386270.444052	2372770.649965
67	386236.523304	2372757.274547
68	386196.172236	2372859.606317
69	386217.759106	2372868.118318
70	386229.016211	2372882.622694
71	386236.860193	2372945.141008
72	386234.739415	2372985.619410
73	386233.756830	2372989.825334
74	386209.929952	2373052.400359
75	386196.033111	2373111.605104
76	386730.311638	2373363.570997
77	386294.468436	2373532.861833
78	385700.672639	2373593.501294
79	386310.954238	2373107.346638
80	386391.791647	2373047.448591
81	386122.754807	2372959.457462
82	385990.311938	2372932.951926
83	386379.444579	2372908.619048
84	386364.379393	2372854.214469
85	386330.100808	2372868.952898
86	386211.156238	2372884.863530
87	386184.898899	2372811.131609
88	386216.347666	2372808.440391
89	386257.756433	2372715.808272
90	386277.046920	2372753.904753
91	386438.177018	2372775.708788
92	386333.268399	2372498.627264
93	386472.572502	2372332.128727
94	386393.694773	2372295.313445
95	386269.959543	2372250.625058
96	386298.152616	2372239.446307
97	386312.739823	2372196.106157
98	386498.559747	2372189.327878
99	386053.856680	2372173.507174
100	386082.039003	2372113.768520
101	385370.845682	2372063.176501
102	386264.768122	2371966.001578
103	386394.632957	2371939.519821
104	386033.505013	2371799.441156

× 1000 = COORDINATE POINT NO.

Saved: 10-04-2006 2:26:12 PM by JLN
 Plot Scale: 1:100 10-05-2006 11:16:23 AM by JLN
 C:\2006\06572\001\06572-001-C-OakCreek3rd

	Revision				
No.		By		Date	
OAK CREEK 3RD - PHASE 1 PRIVATE SANITARY SEWER EXTENSION PLAT					
JAMES L. ARMOUR, P.E. - CITY ENGINEER CITY OF WICHITA PRIVATE PROJECT NO. 1709PPS (607861)					
Professional Engineering Consultants, P.A. 303 S. TOPEKA • WICHITA, KANSAS 67202 316-262-2691 • FAX 316-262-3003					
Designed by	MDK	Job No.	35-06572-001-5526	Sh. 3 of 15	
Drawn by		Date	September 2006		