

PLAN	CHECKED	CHECKED
BY		
DATE		

PROFILE	CHECKED	CHECKED
BY		
DATE		

Saved 10-09-2006 11:44:40 AM by JAH  
 P:\Projects\10-09-2006\11-46:17 AM by JAH  
 C:\000\08572\081\08572-001-C-SPRKS

N-386,283.0255, E-2,372,935.7352  
 LINE NO. 2, Sta. 3+56.0=  
 LINE NO. 3, Sta. 0+00.0  
 MH 5

CAUTION !!!  
 Proposed 15" RCP  
 Storm Water Sewer  
 (by others)



CAUTION !!!  
 Prop. 8" Waterline  
 (by others)

CAUTION !!!  
 Proposed 15" RCP  
 Storm Water Sewer  
 (by others)


N-386,207.8907, E-2,373,013.6101  
 Sta. 1+08.2  
 Construct Cleanout #1  
 See detail, sheet no. 11

LINE NO. 2  
 See sheet no. 5

Install 103.2 L.F.  
 8" PVC Pipe

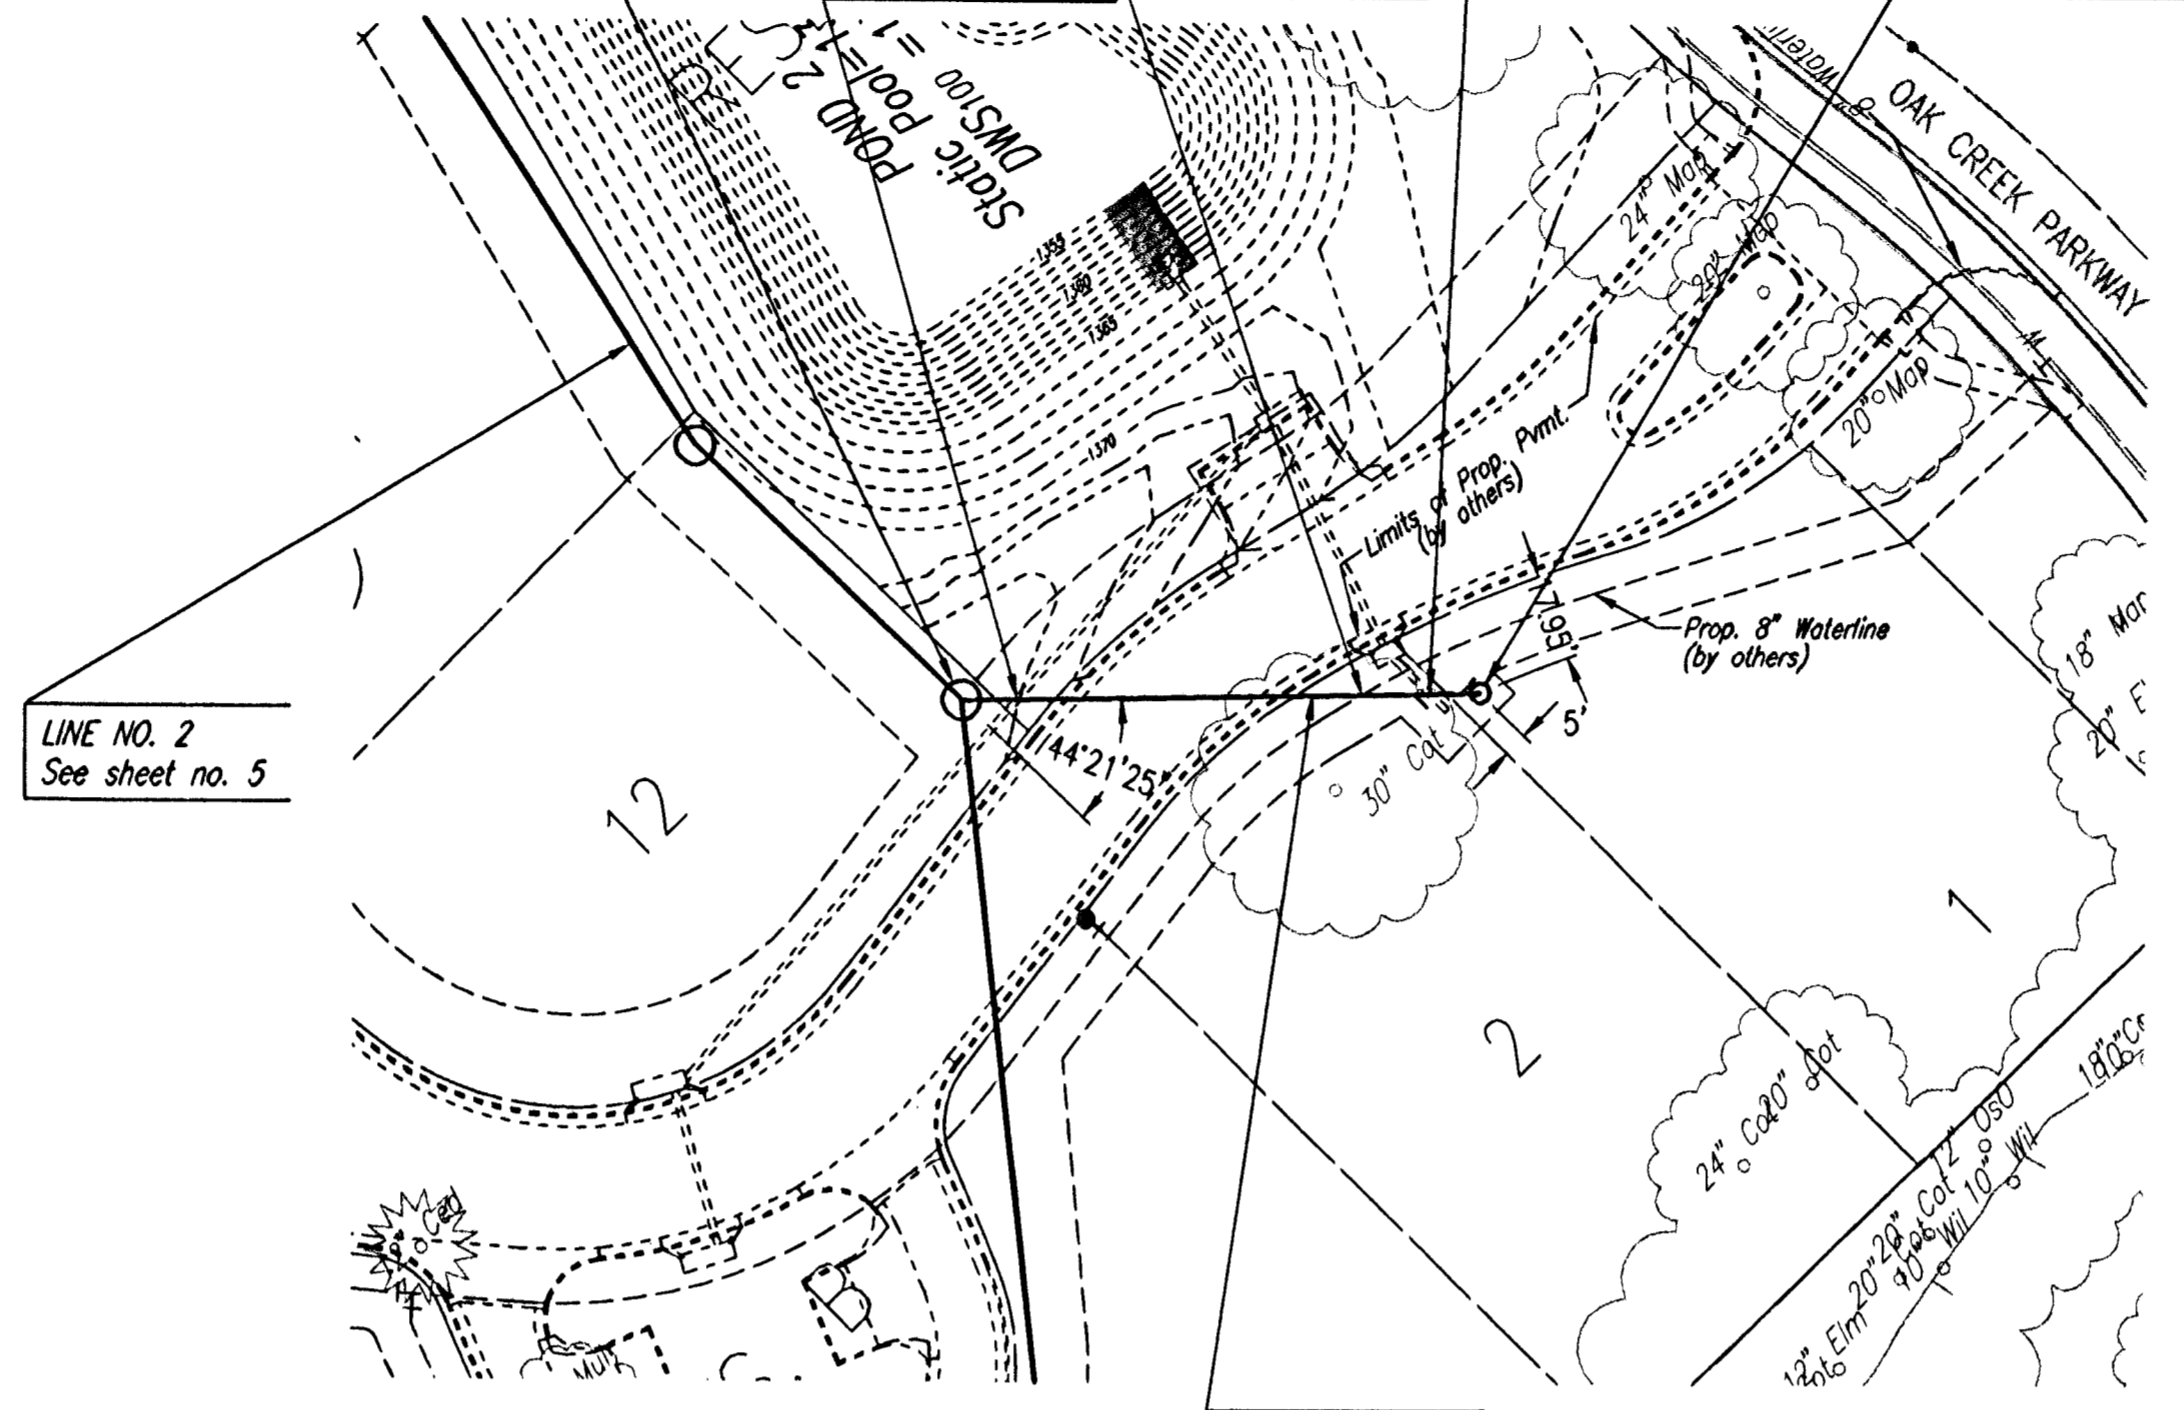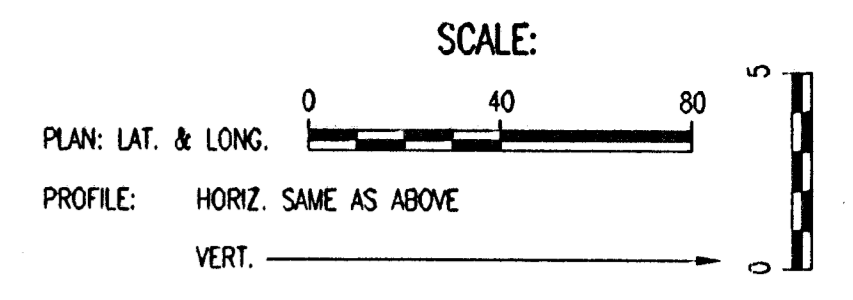

SANITARY SEWER LINE NO. 3

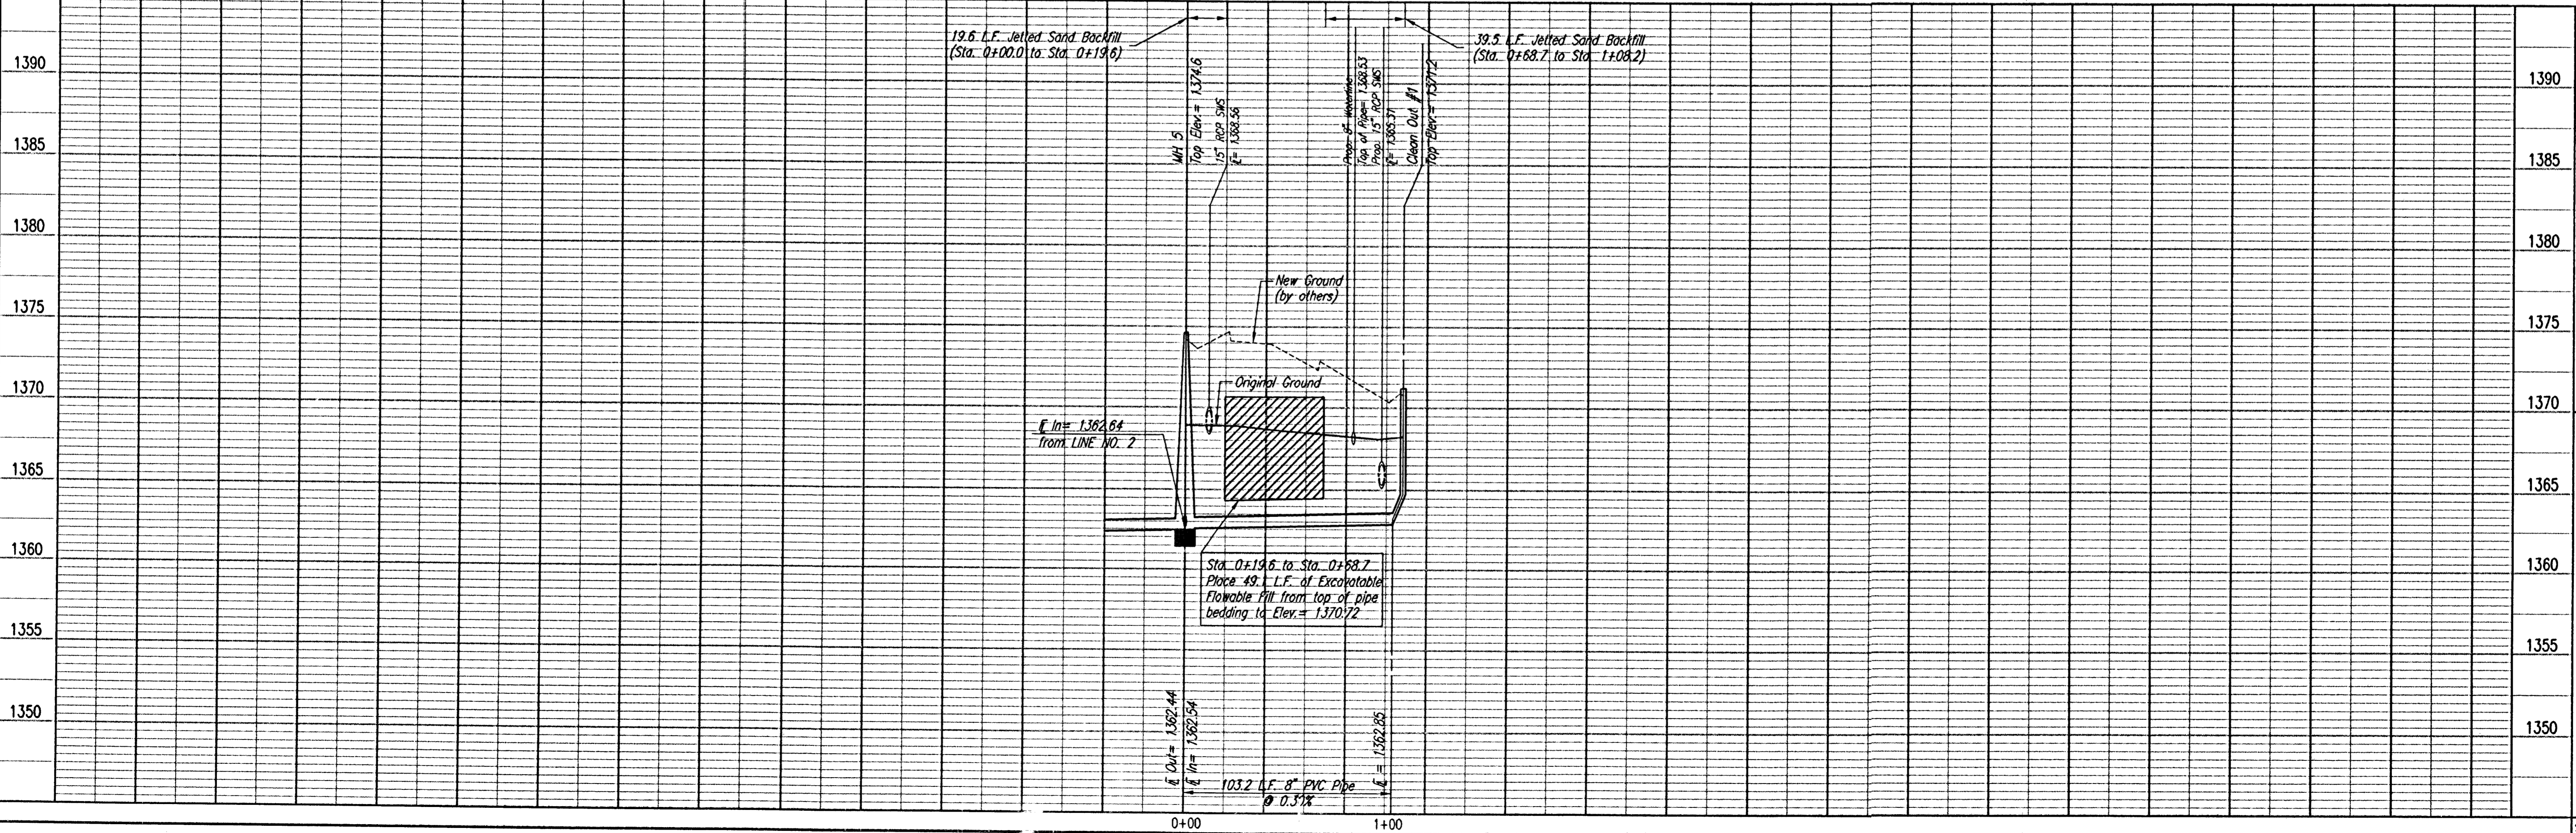

OAK CREEK JRD - PHASE 1  
 PRIVATE SANITARY SEWER EXTENSION  
 SANITARY SEWER LINE NO. 3

Professional Engineering Consultants, P.A.  
 303 S. TORRKA • WICHITA, KANSAS 67202  
 316-262-2691 • FAX 316-262-3063

Designed By: MDK  
 Drawn By: JAN

Job No. 35-08572-001-5526  
 Date: September 2006

JAMES L. ARMOUR, P.E. - CITY ENGINEER  
 CITY OF WICHITA PRIVATE PROJECT NO. 1708PPS (607861)

Sheet 6 of 15