
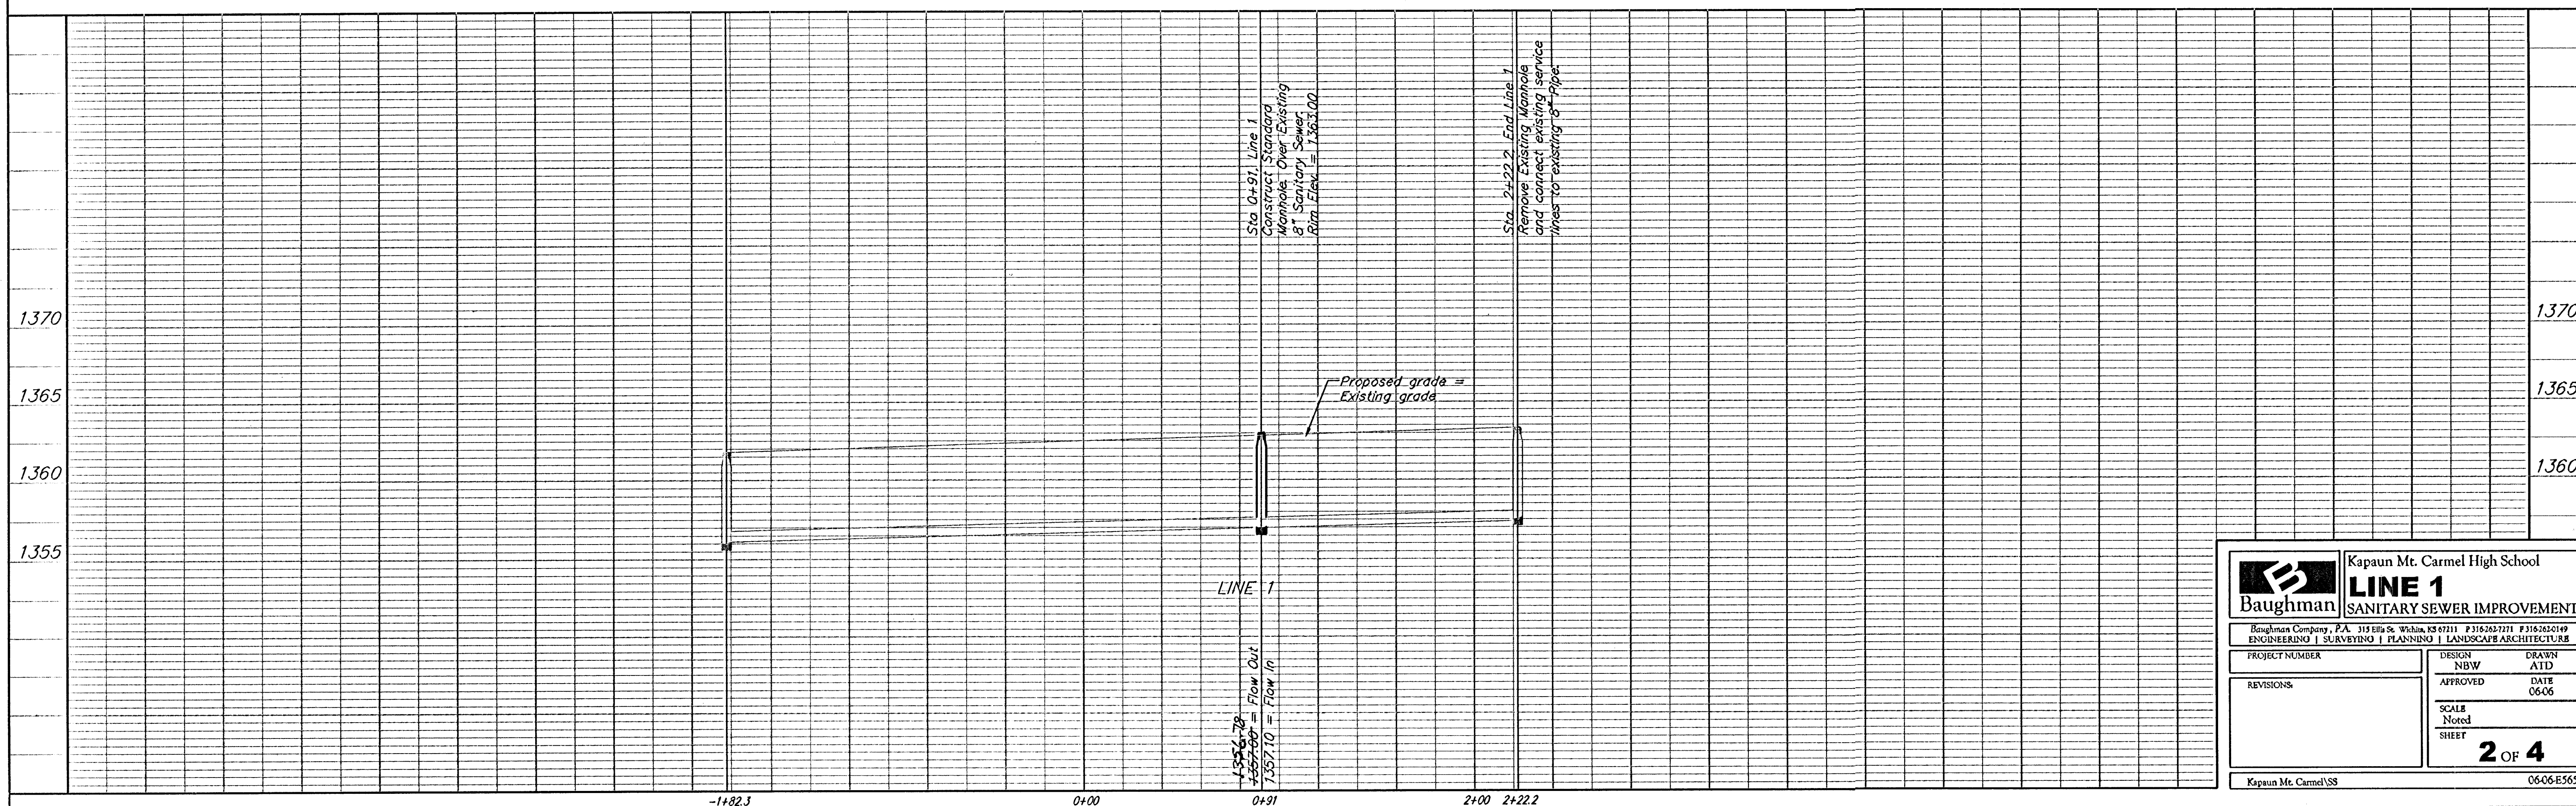


BENCHMARK:
 □ Top of Curb lying on
 the west curb return of the
 2nd drive entrance east, at
 the SW corner of subject property
 Elevation = 1357.34

Scale: 1" = 40' Horizontal
 1" = 5' Vertical
 • = Iron

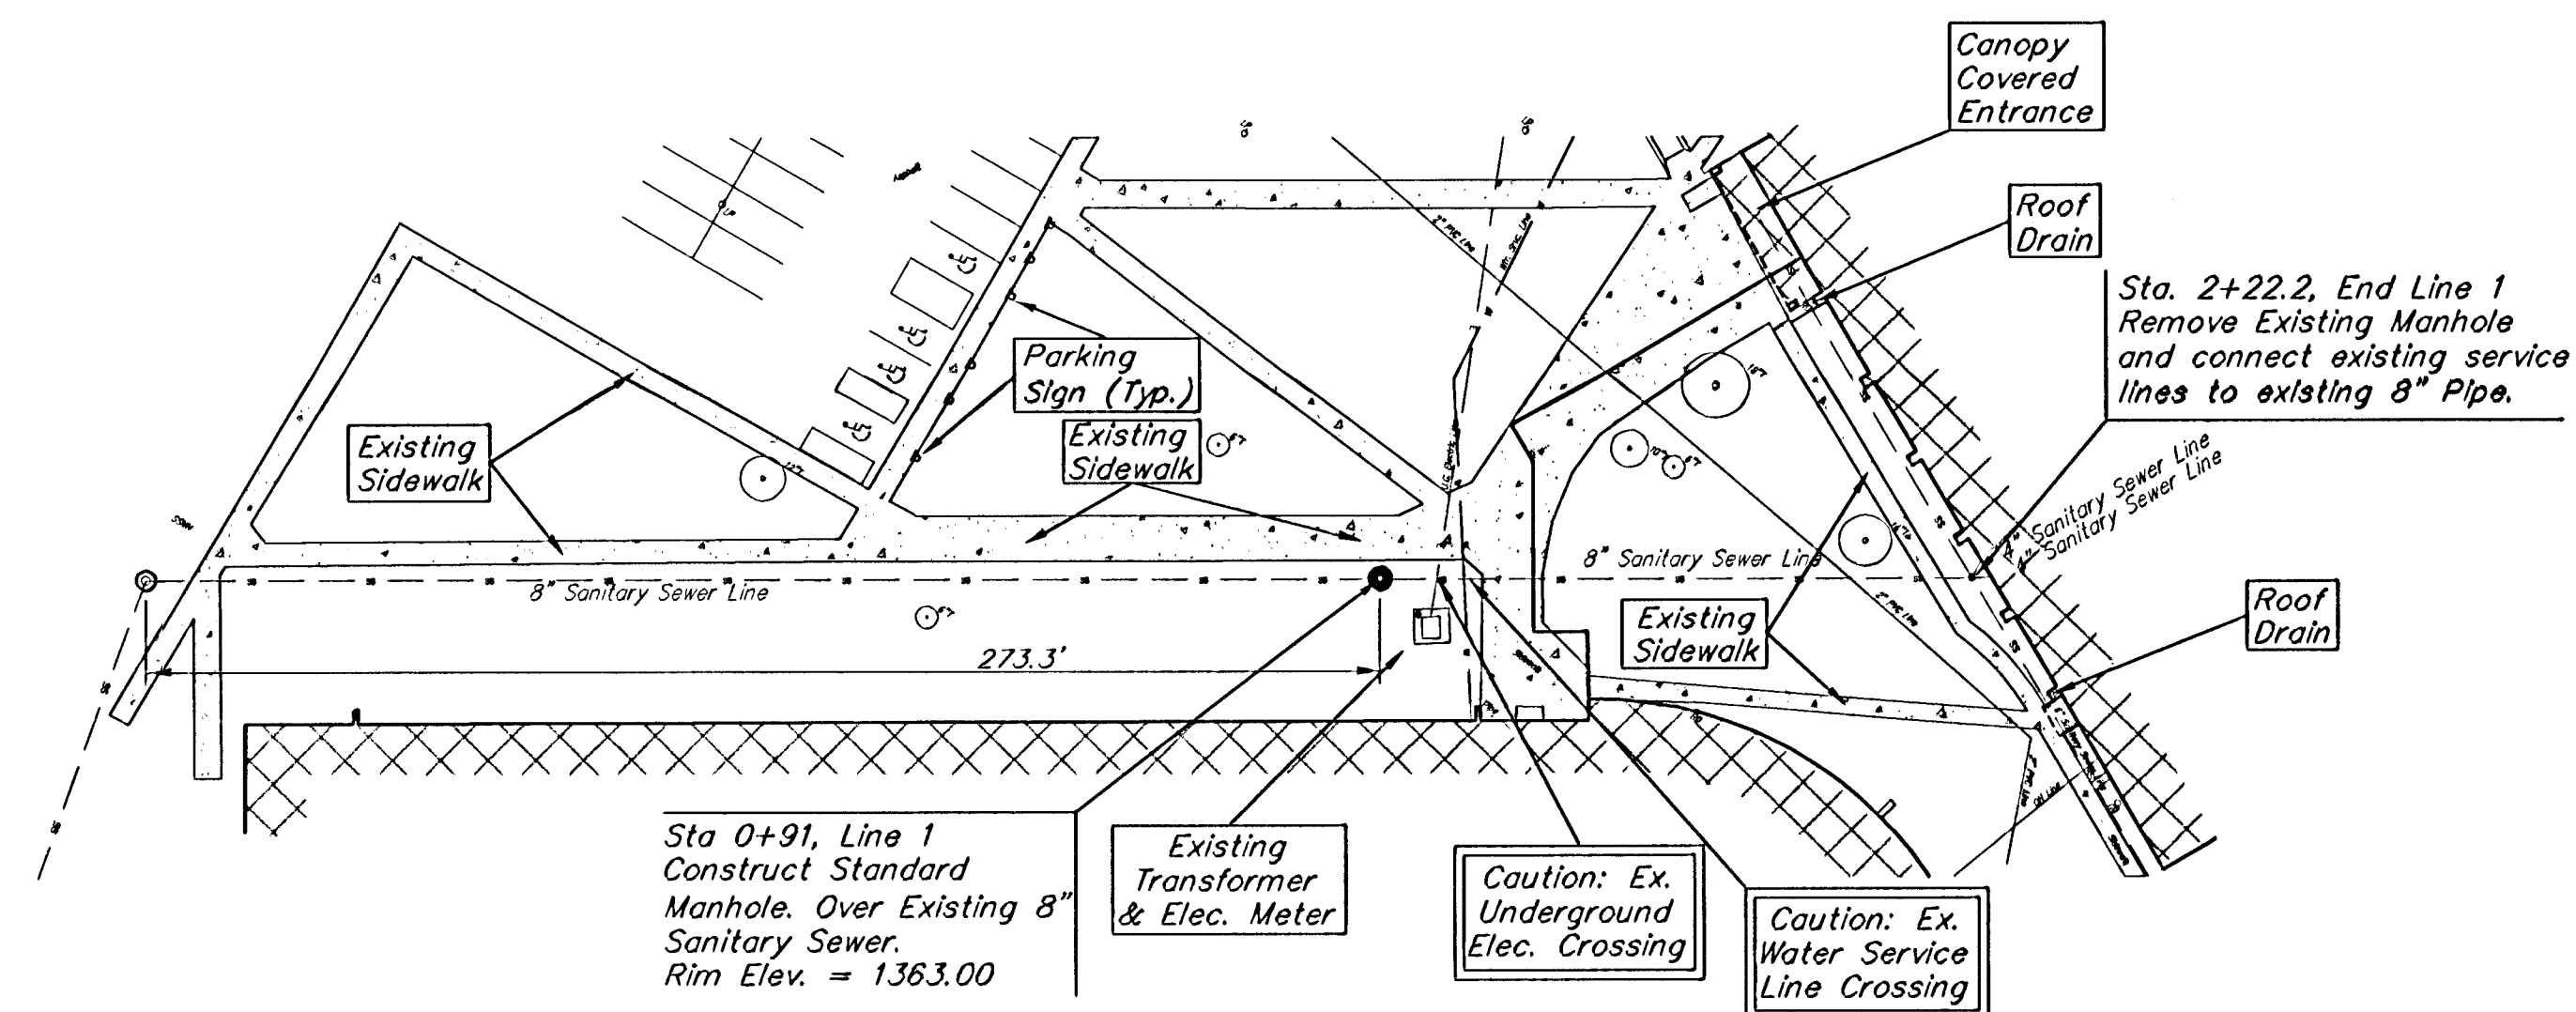

 Kapaun Mt. Carmel High School LINE 1 SANITARY SEWER IMPROVEMENTS	
Baughman Company, P.A. 315 Ellis St. Waltham, MA 02451 P 316-262-7271 F 316-262-0149 ENGINEERING SURVEYING PLANNING LANDSCAPE ARCHITECTURE	
PROJECT NUMBER	DESIGN NBW DRAWN ATD
REVISIONS	APPROVED DATE 06-06
SCALE Noted	SHEET
2 OF 4	
Kapaun Mt. Carmel\SS 06-06-E565	