


DRAINAGE DEDICATION

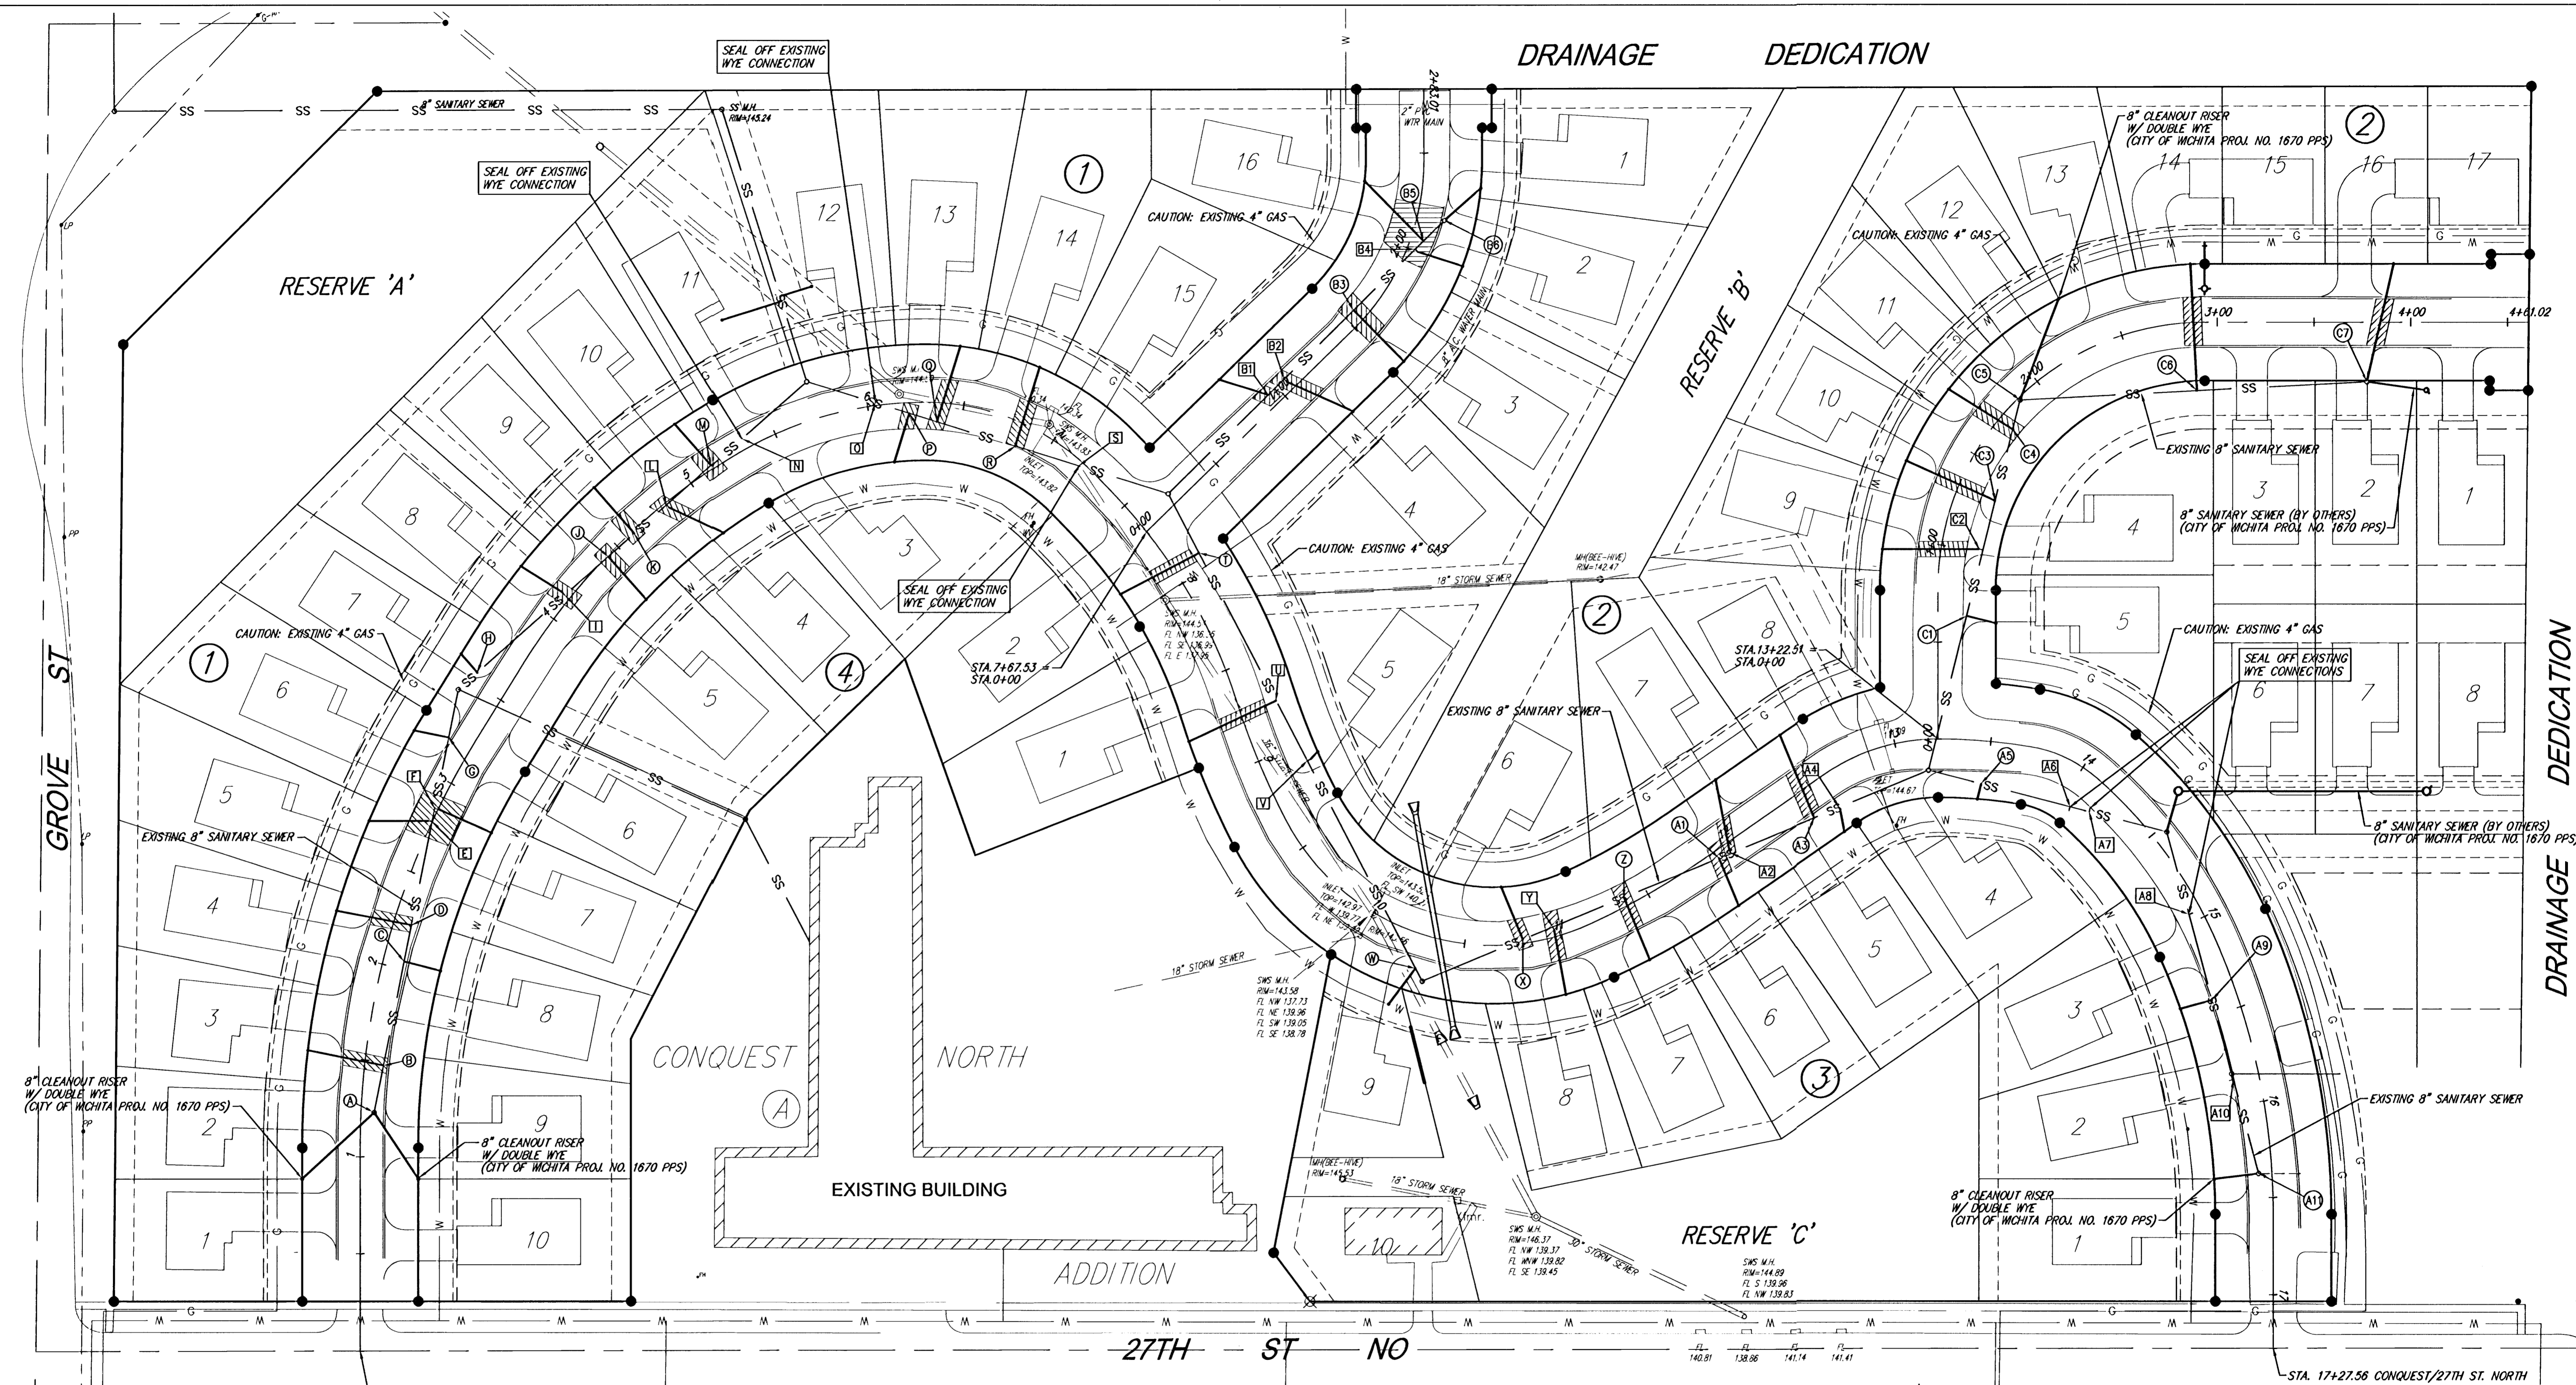

FOR INFORMATION ONLY

- NOTE:**
1. ALL 4" SERVICE LINES NEED OCI PERMIT.
 2. ALL EXISTING WYE CONNECTIONS NOT IN USE TO BE SEALED OFF PER OCI PERMIT.
 3. ALL EXISTING WYE CONNECTIONS BEING USED SHALL BE CLEANED AND REPLACED WITH SCHEDULE 40 PIPE.

PAVEMENT REMOVAL



SANITARY SEWER SERVICE PLAN CONQUEST NORTH 2ND ADDITION WICHITA, KANSAS			
	Ruggles & Bohm, P.A. Engineering, Surveying, Land Planning		
	924 North Main Wichita, Kansas 67203 www.rbkansas.com	(316) 284-8008 (316) 284-4621 fax E-mail: info@rbkansas.com	DESIGN TCR DRAWN EUB REVIEW UTILITY DATE June 27, 2006
DRAWING FILE Utility [SS Service]	PROJECT NUMBER 1670	SHEET 1 OF 2	