

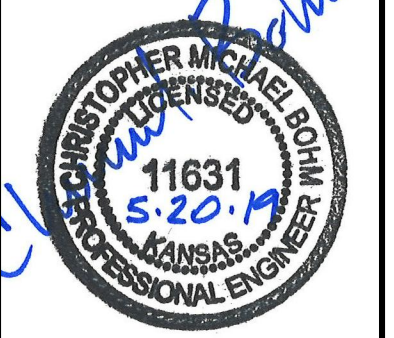


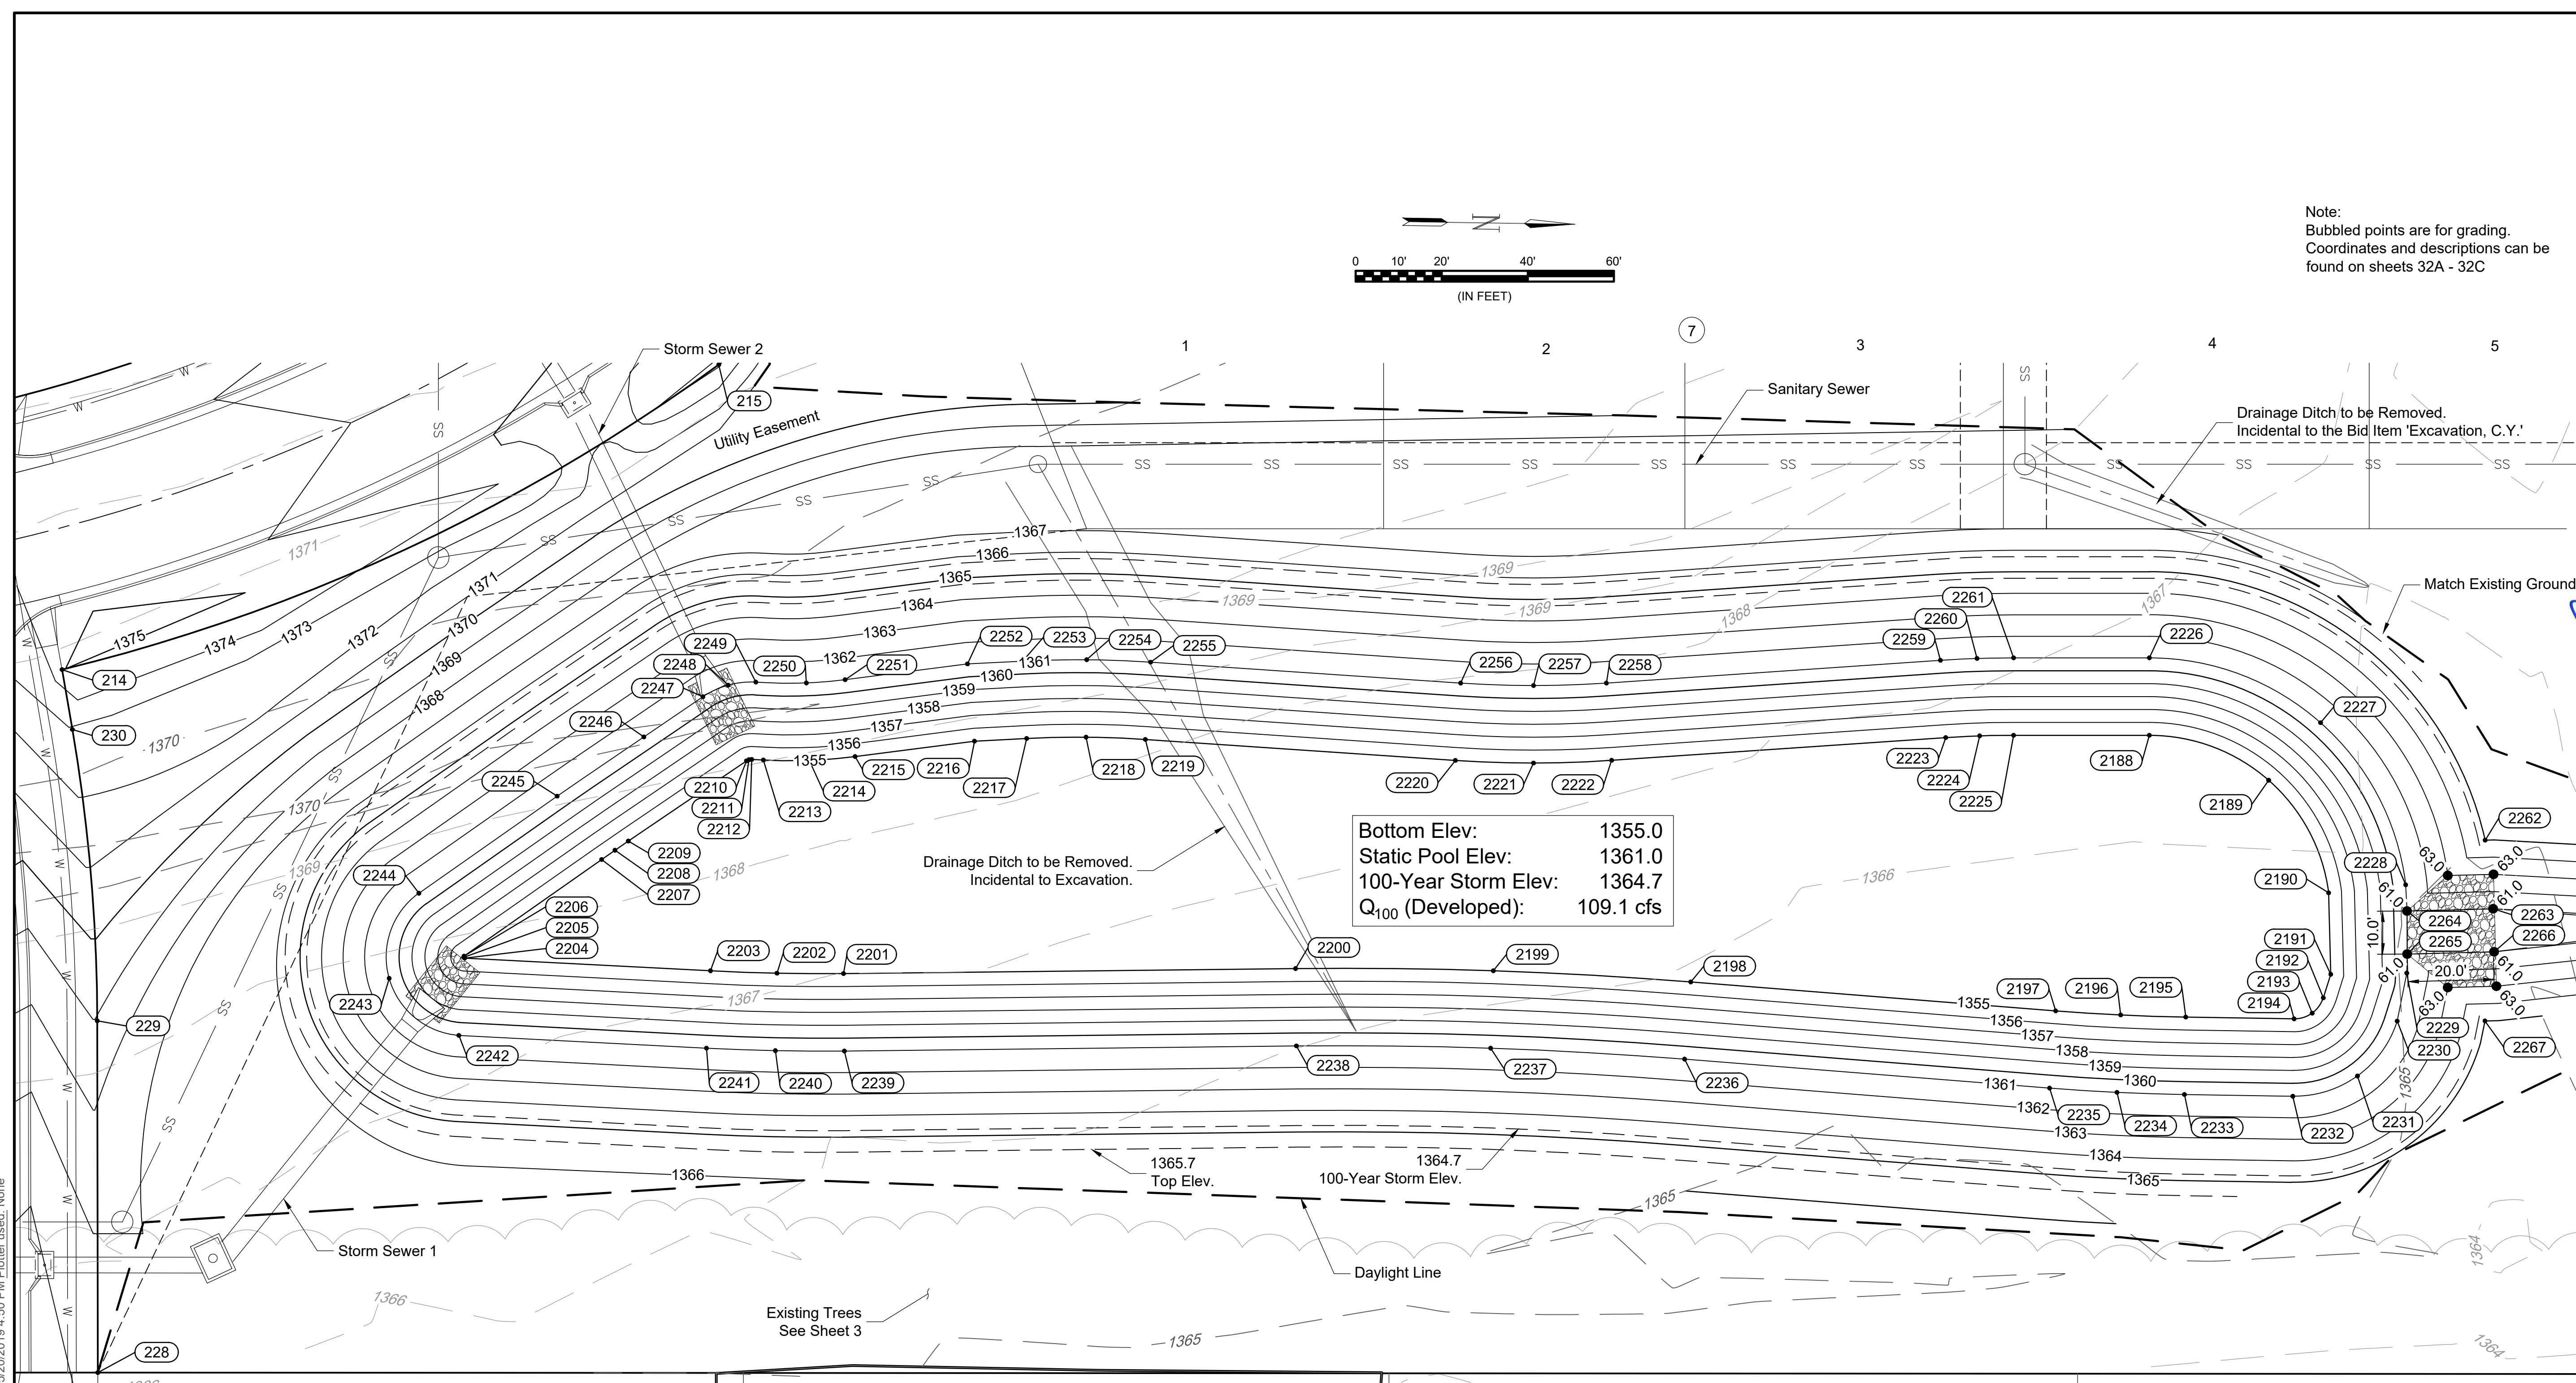

© 2019 GARVER, LLC  
 THIS DOCUMENT, ALONG WITH THE IDEAS AND DESIGNS CONVEYED HEREIN, SHALL BE CONSIDERED INSTRUMENTS OF PROFESSIONAL SERVICE AND ARE PROPERTY OF GARVER, LLC. ANY USE, REPRODUCTION, OR DISTRIBUTION OF THIS DOCUMENT, ALONG WITH THE IDEAS AND DESIGN CONTAINED HEREIN, IS PROHIBITED UNLESS AUTHORIZED IN WRITING BY GARVER, LLC OR EXPLICITLY ALLOWED IN THE GOVERNING PROFESSIONAL SERVICES AGREEMENT FOR THIS WORK.

Note:  
 Bubbled points are for grading.  
 Coordinates and descriptions can be found on sheets 32A - 32C

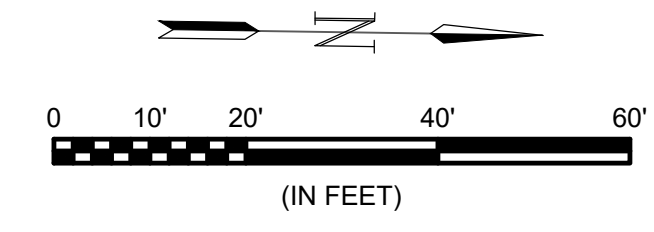

REV.	DATE	DESCRIPTION	BY



CITY OF WICHITA  
 WICHITA, KANSAS  
 CEDAR CREEK ADD.  
 PHASE 1

Pond Grading

JOB NO.: 18266039  
 DATE: March 2019  
 DESIGNED BY: CMB  
 DRAWN BY: CDJ

BAR IS ONE INCH ON ORIGINAL DRAWING  
 IF NOT ONE INCH ON THIS SHEET, ADJUST SCALES ACCORDINGLY.

DRAWING NUMBER  
 -----

SHEET NUMBER **27** OF **39**

File: L:\2018\18266039 - Cedar Creek Phase 1\Drawings\C3\Drainage\Easement Grading.dwg, Last Save: 5/20/2019 3:54 PM, Last saved by: CDJurey  
 Last plotted by: Jurey, Caleb D., Plot Date: 5/20/2019 4:50 PM, Plotter Used: None, Plot Style: ---, Plot Scale: 1:2.5849