


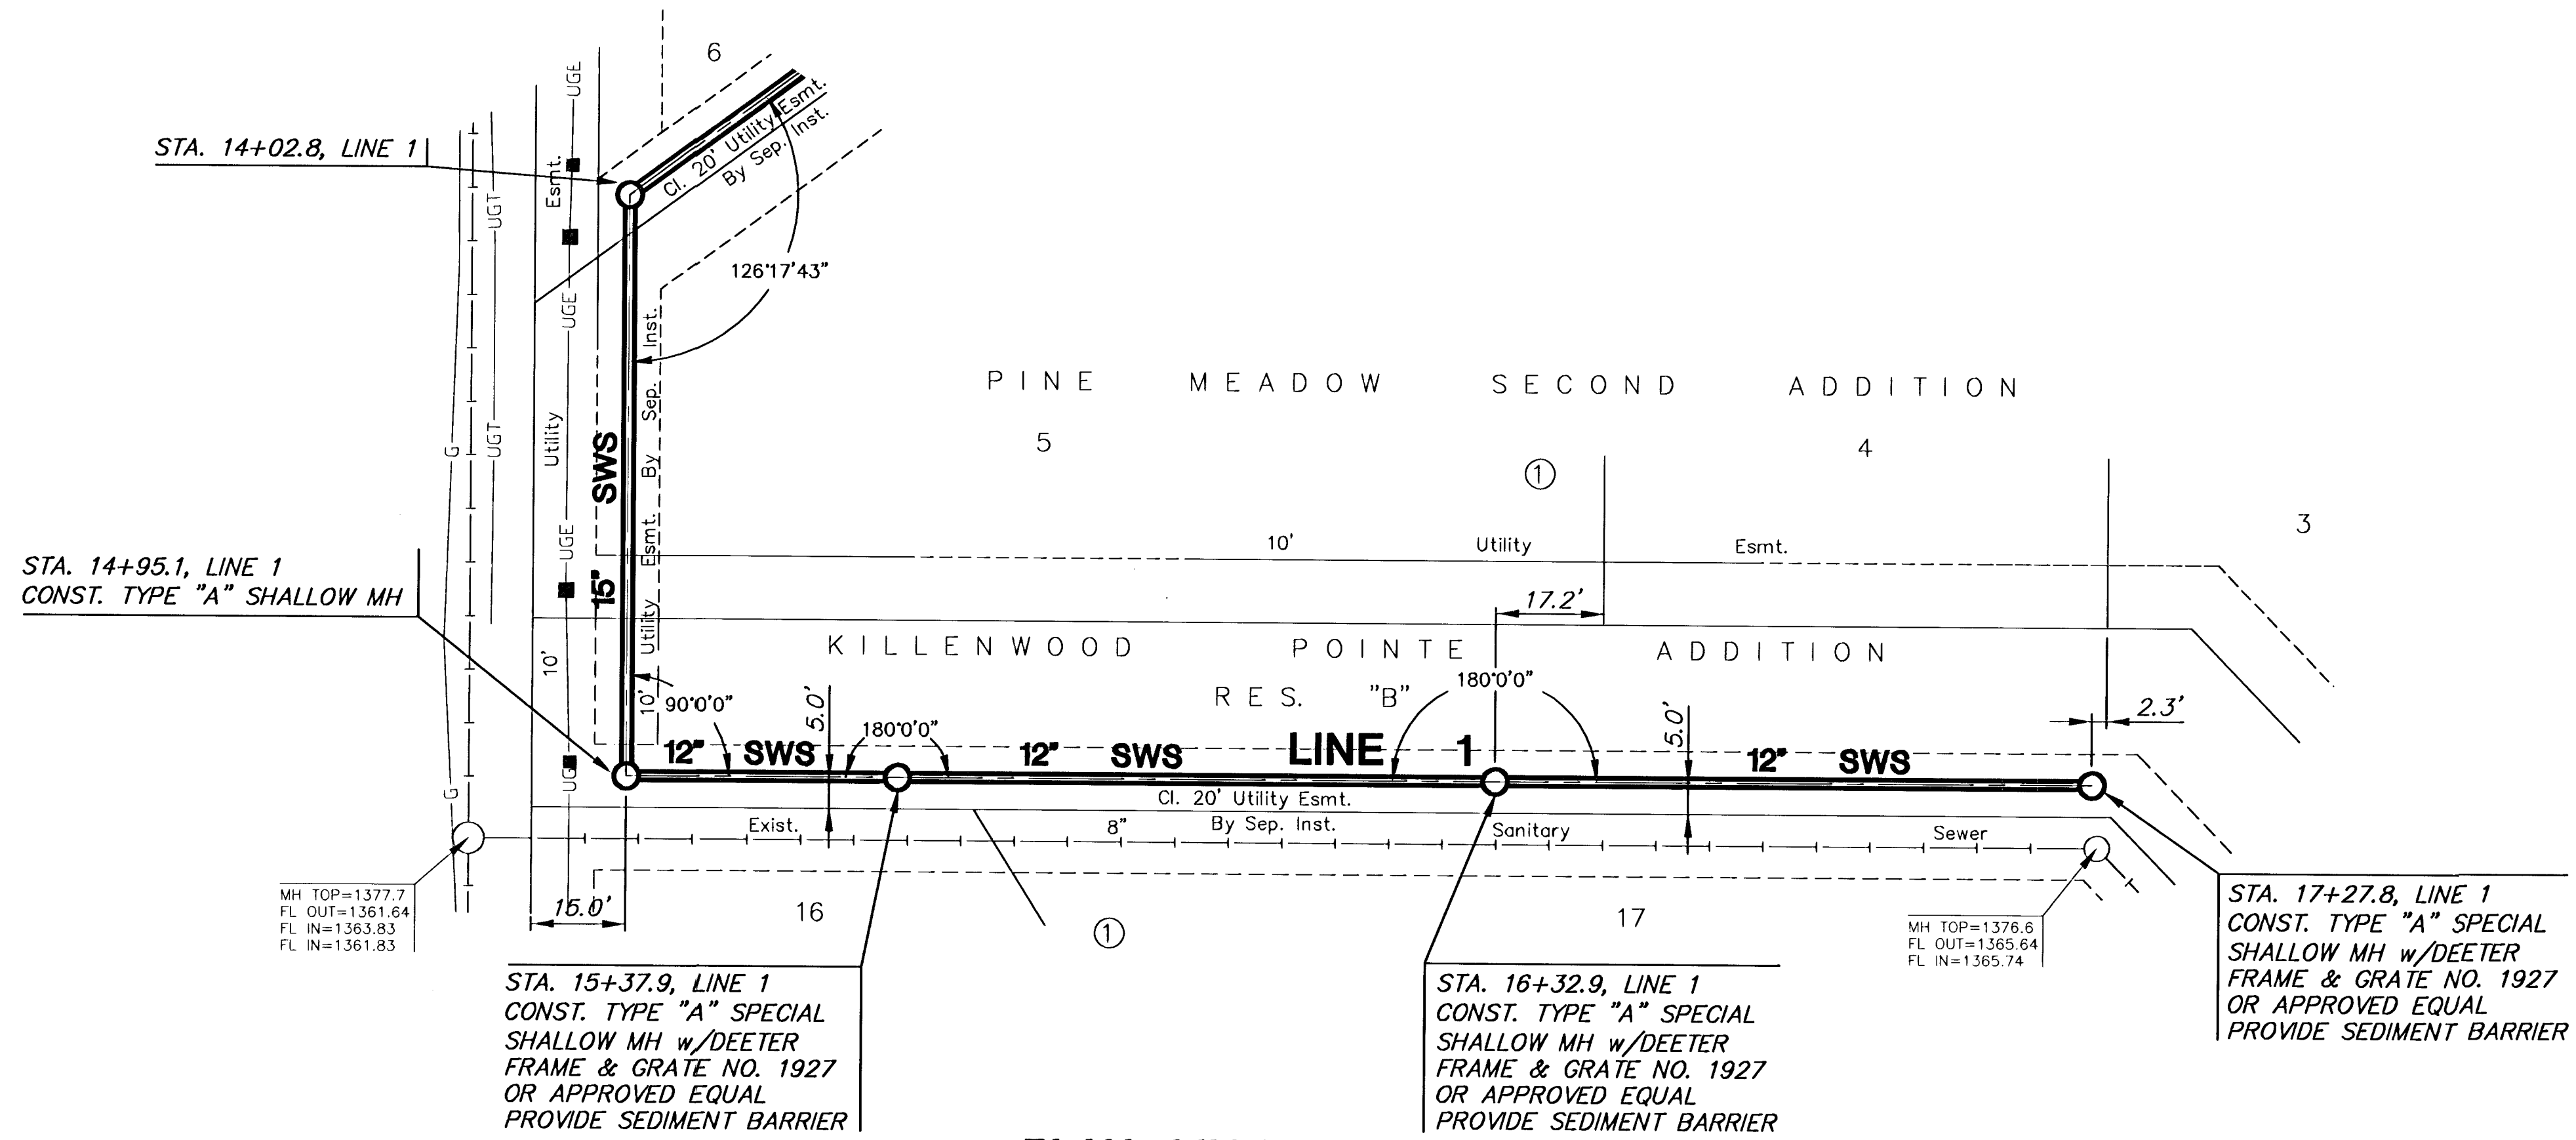

PLAN LINE 1

PROFILE LINE 1

