

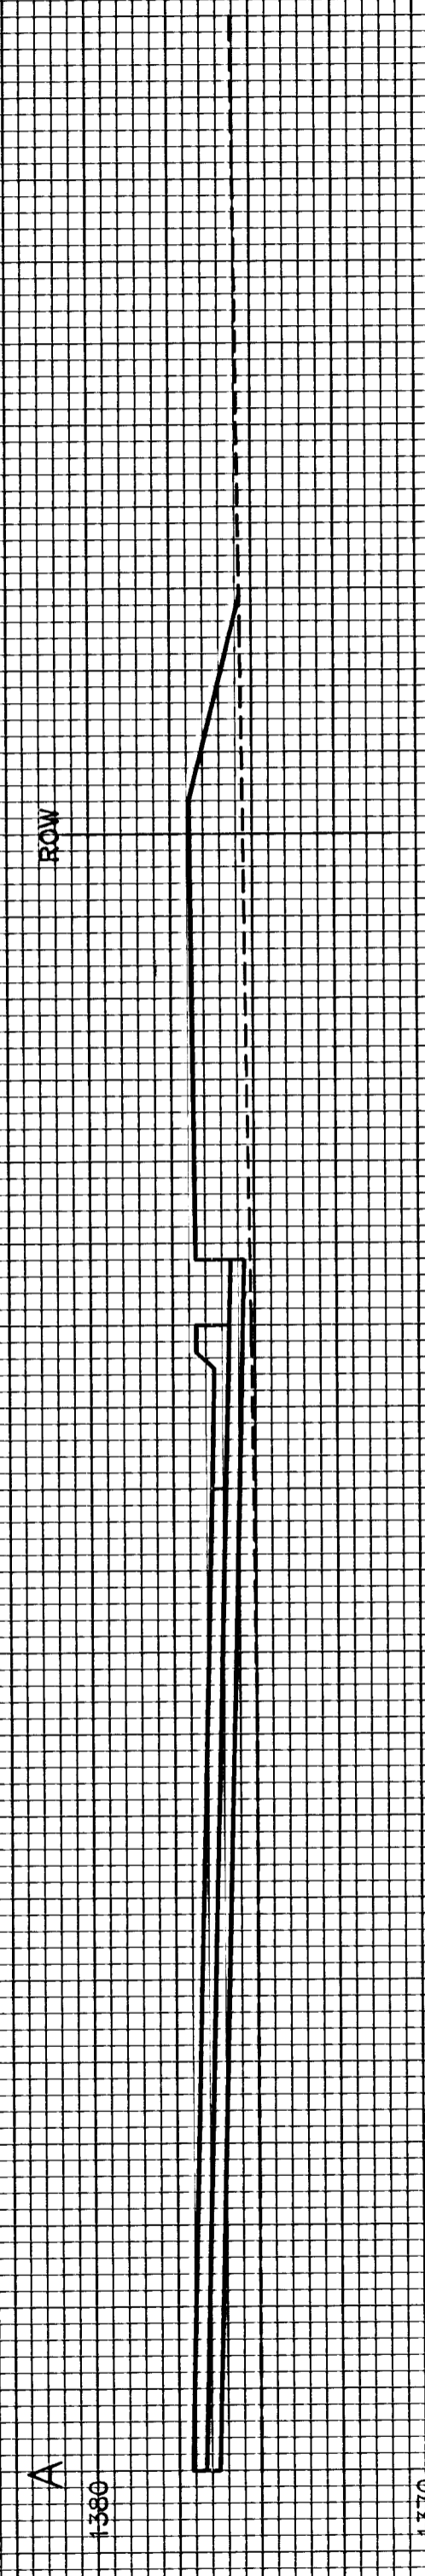
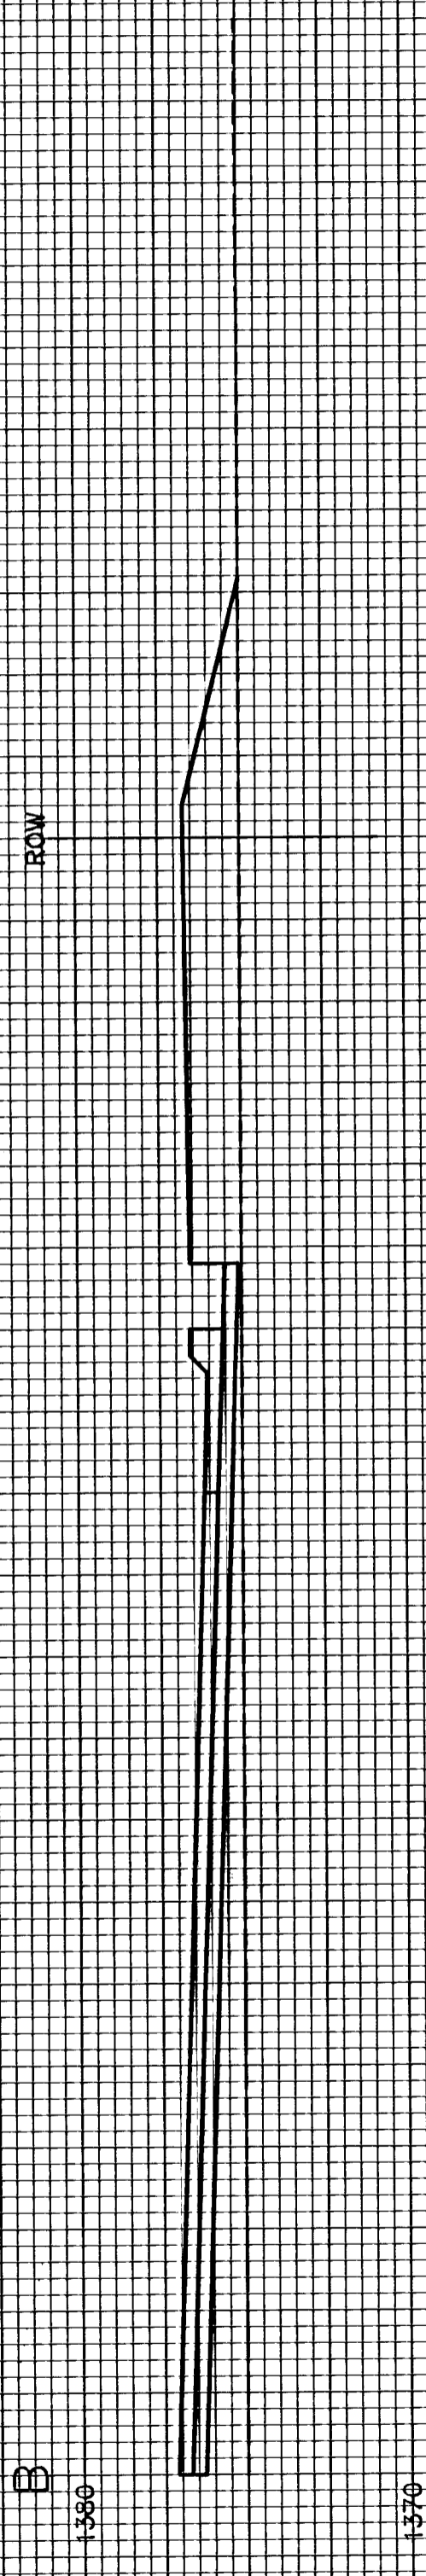
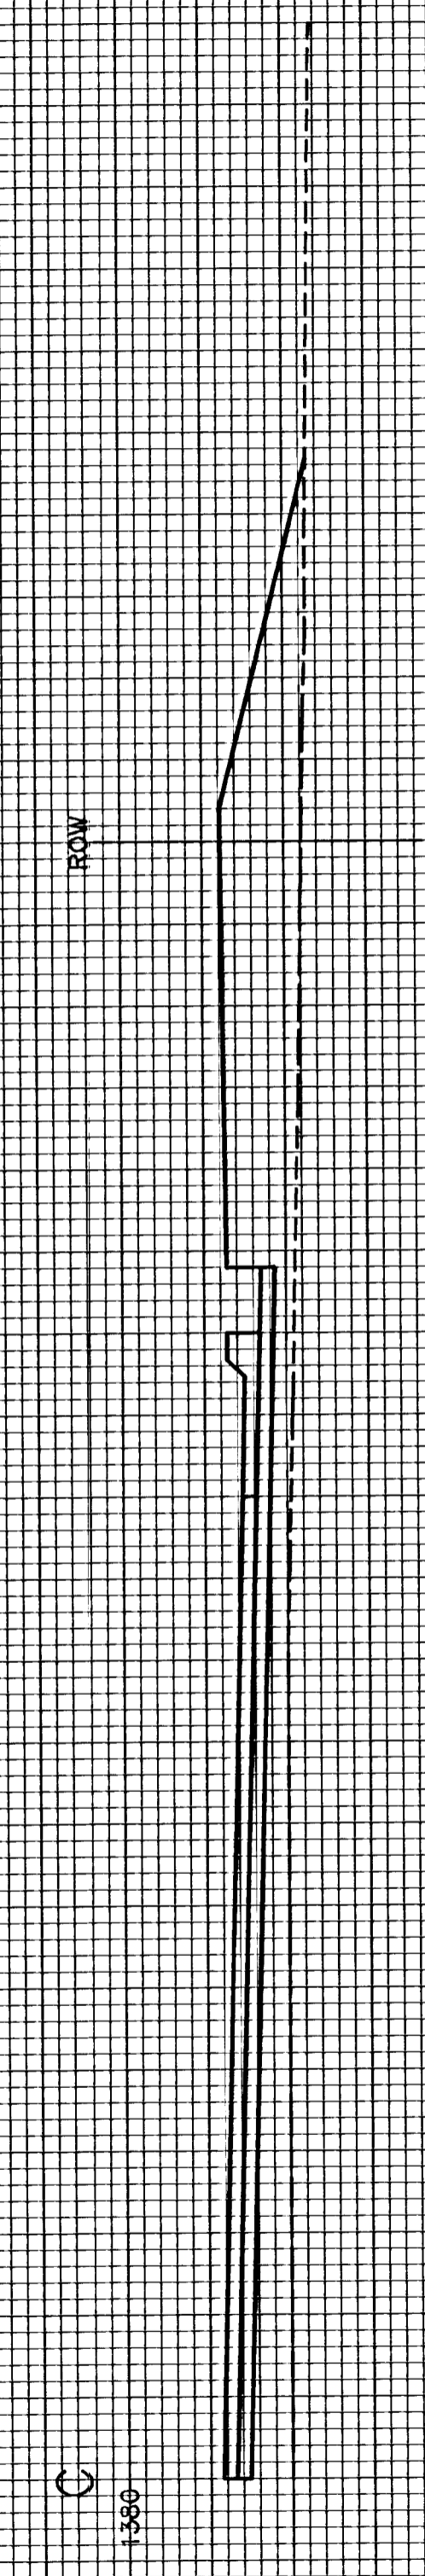
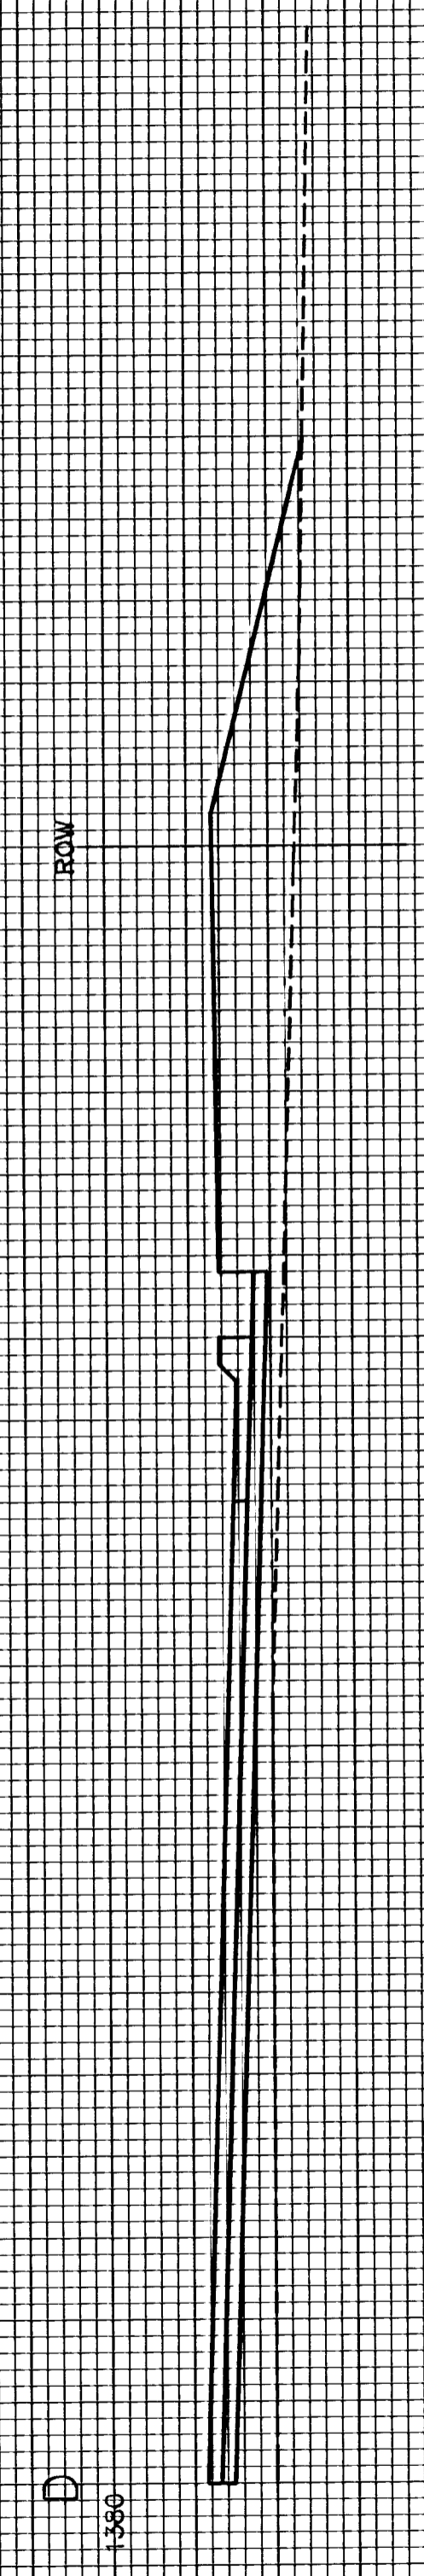



PINE MEADOW SECOND, PHASE 2
PINE MEADOW COURT
CROSS SECTIONS

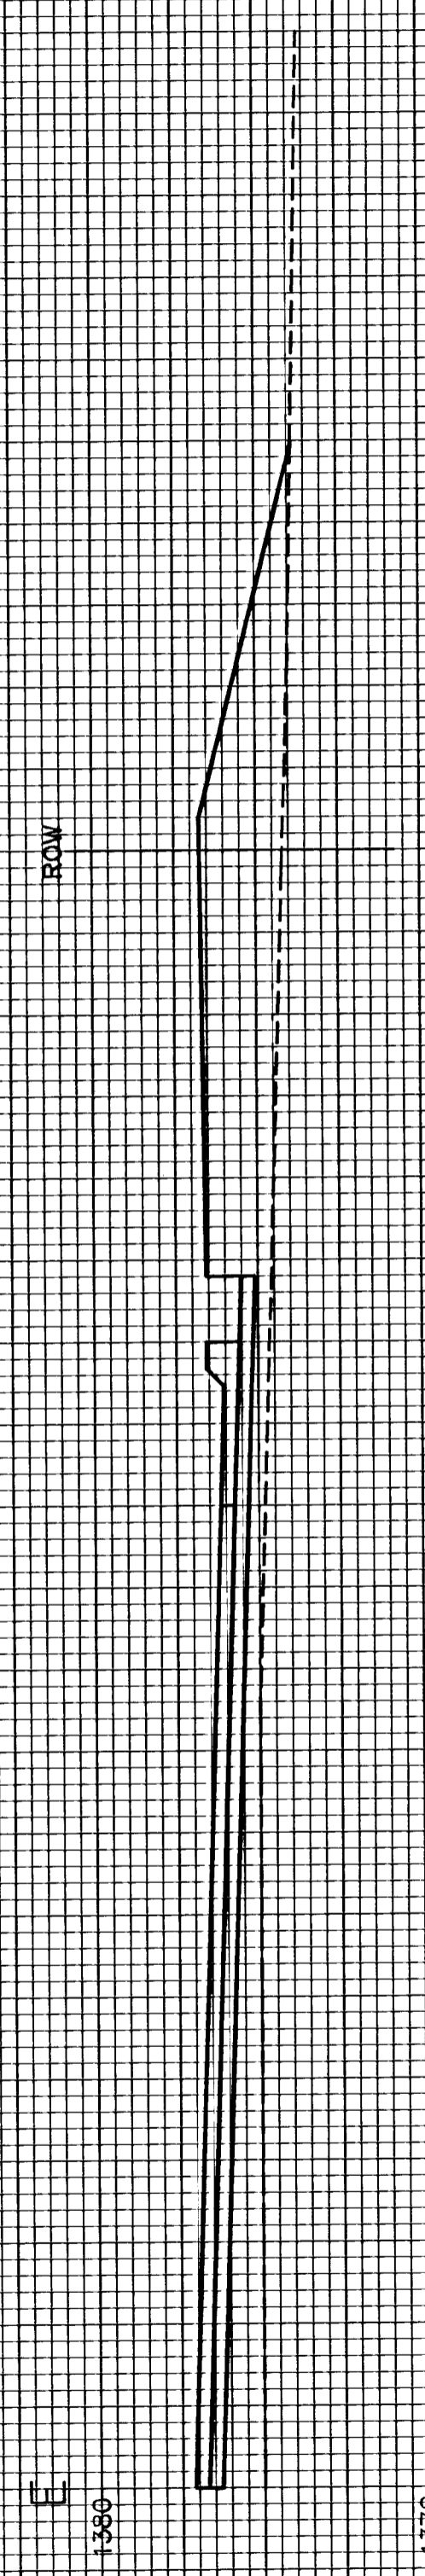

14#50

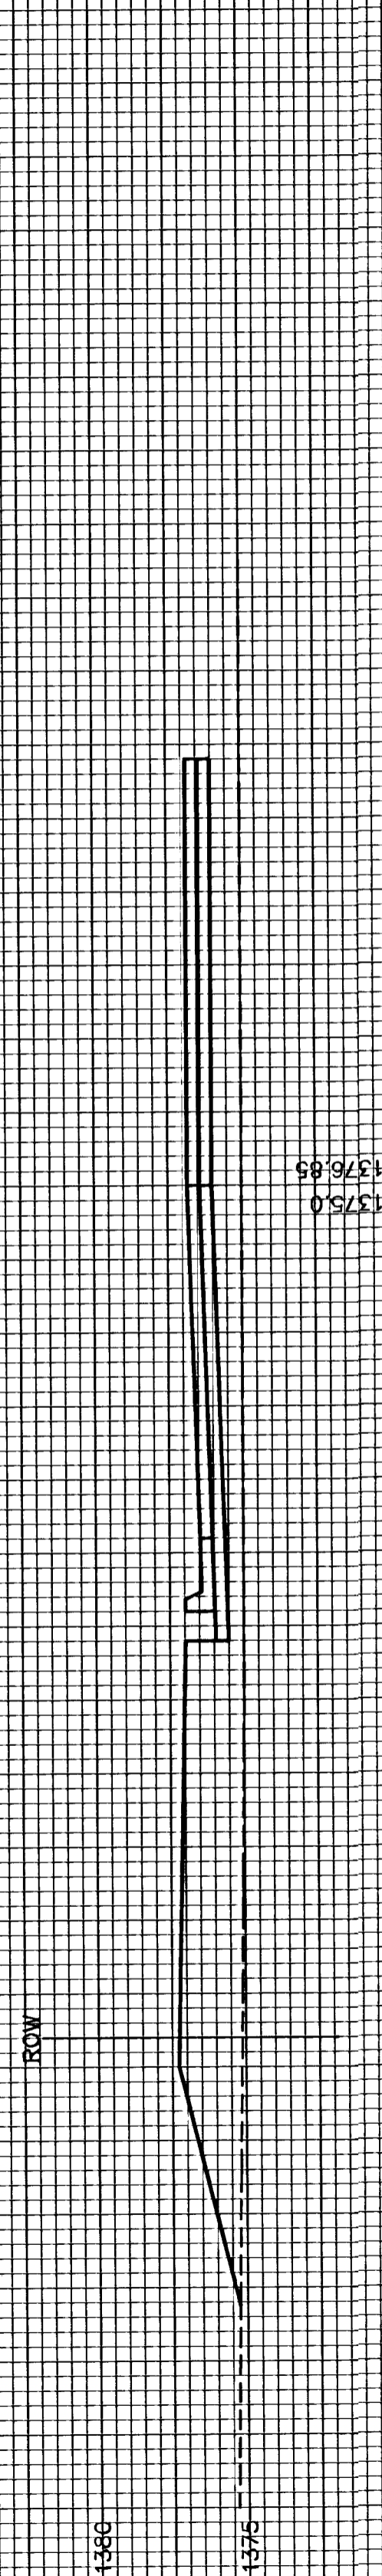

14#23.29

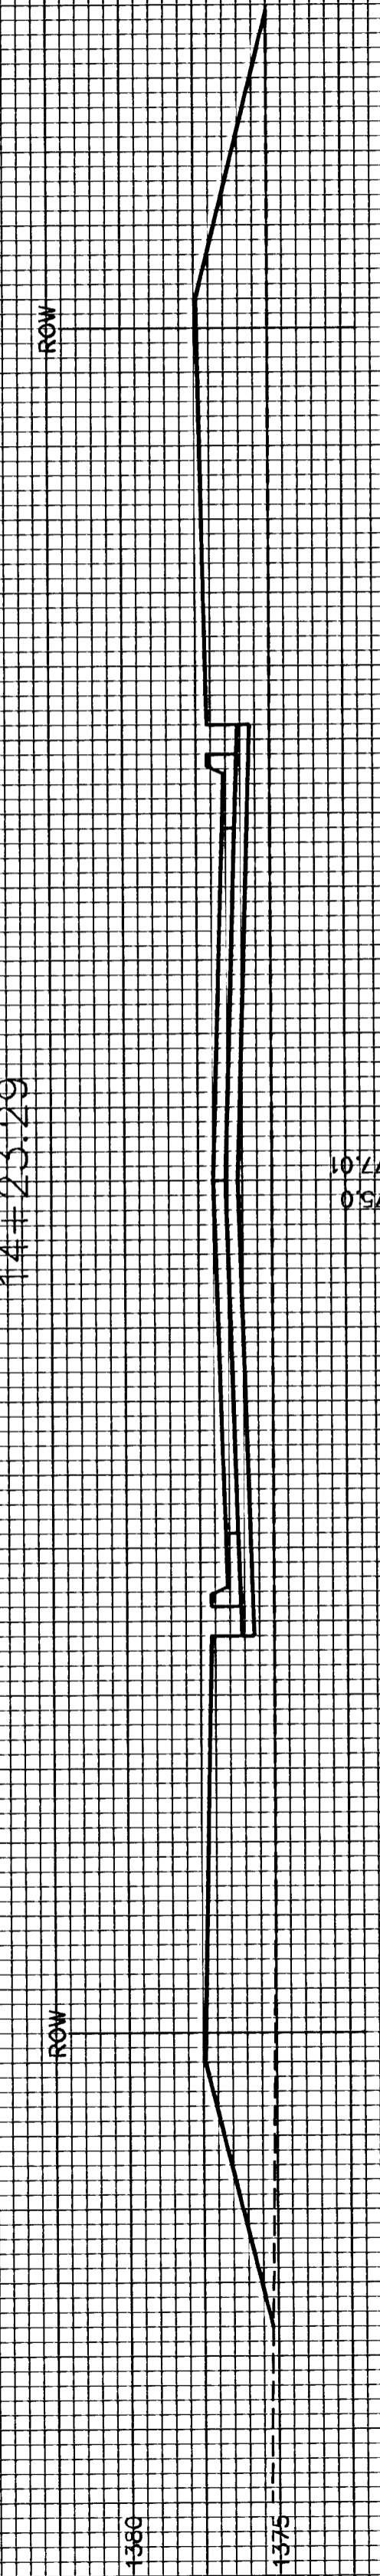

14#00

