




40 30 20 10 0 10 20 30 40

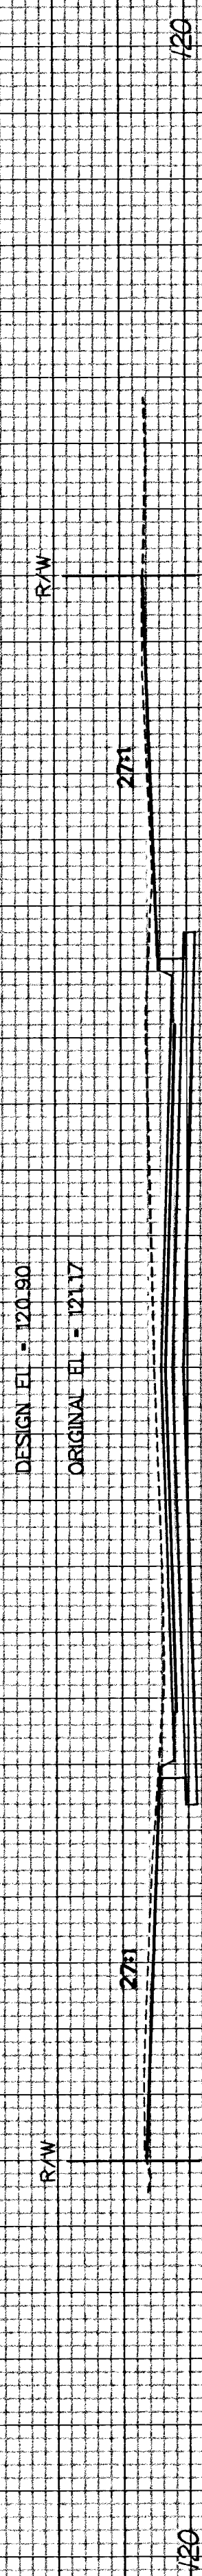


11+00.00
C=45.9
F=0.0

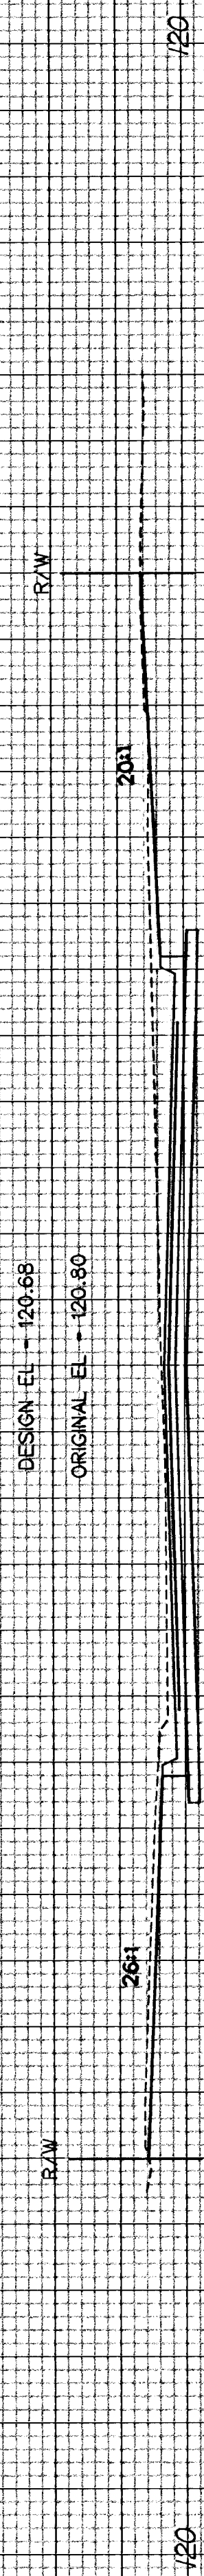


13+00.00
C=43.8
F=0.0

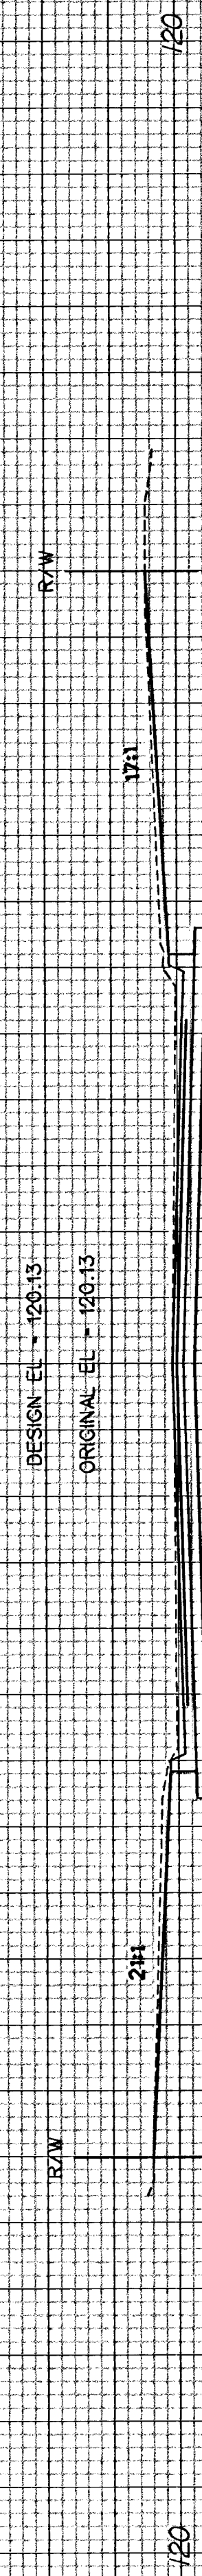

15+00.00
C=36.4
F=0.0

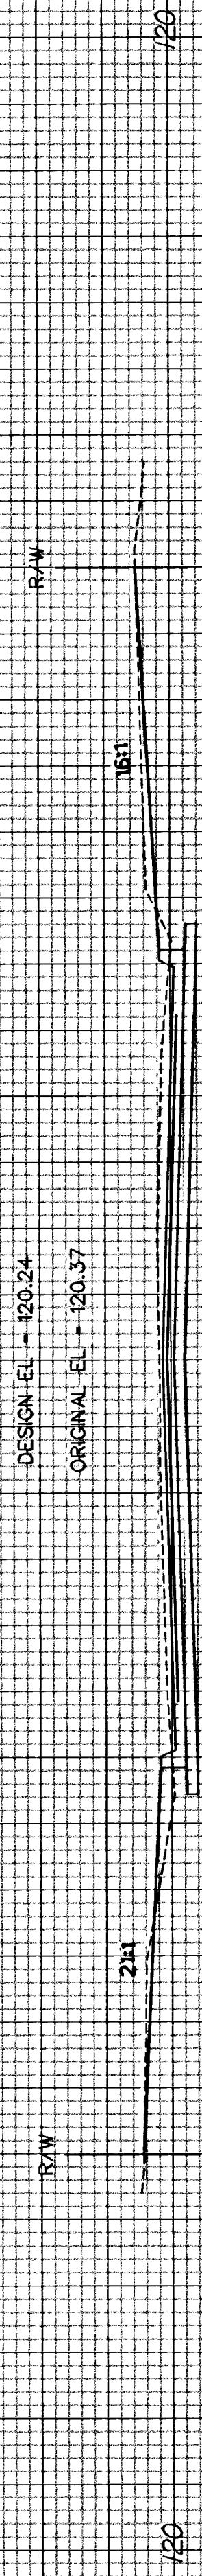

17+00.00
C=37.9
F=2.2

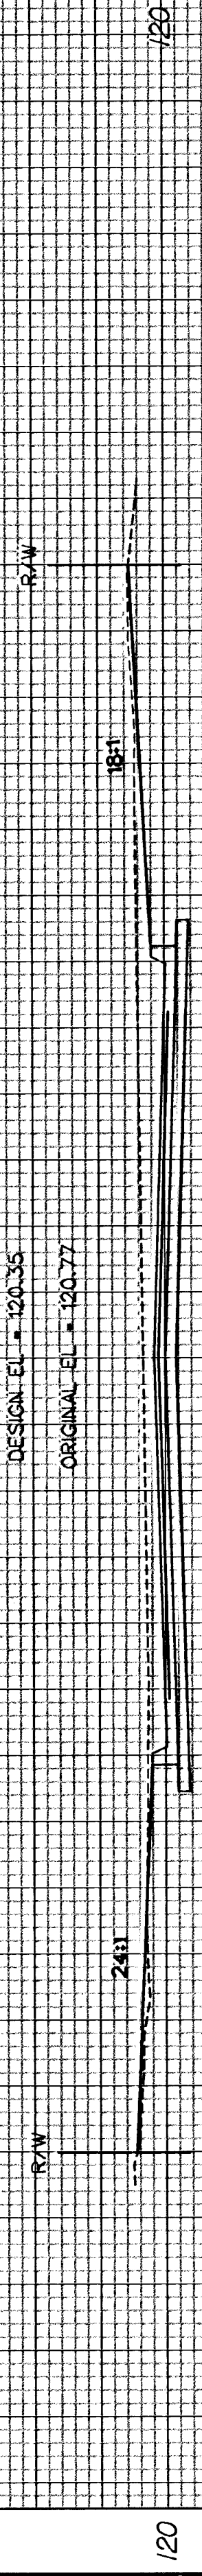

19+00.00
C=51.2
F=4.0

CROSS SECTIONS
Sta. 12 + 00.00 - Sta. 12 + 80.00

RAN SYSTEMS
CORPORATION
245 North Waco, Suite 420
Wichita, Kansas 67202

DESIGNED	J.R.L.	DRAWN	M.P.M.
CHECKED	B.A.L.	DATE	2/2004
SCALE	1" = 50'	SHEET NO.	17