



40 30 20 10 0 10 20 30 40


40 30 20 10 0 10 20 30 40

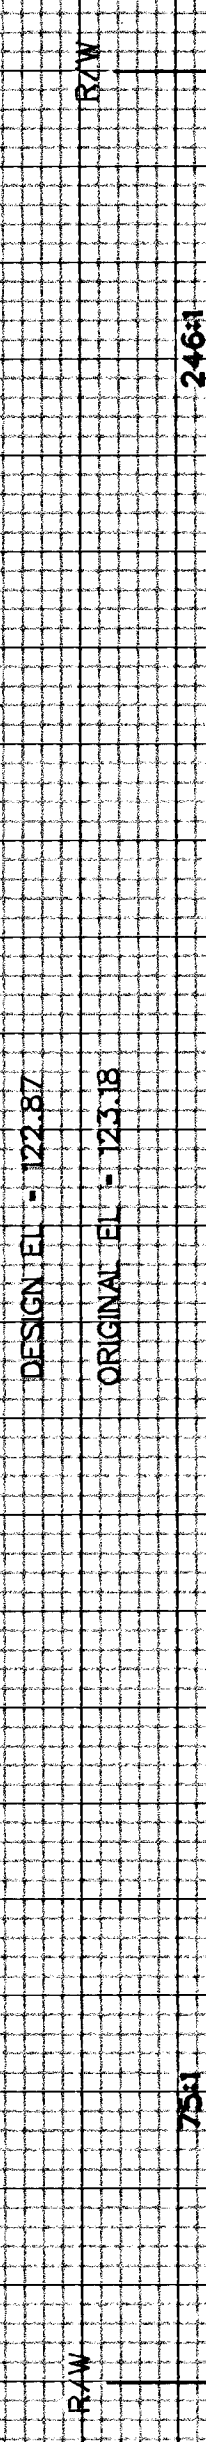


22-20.00
C=38.9
F=1.8

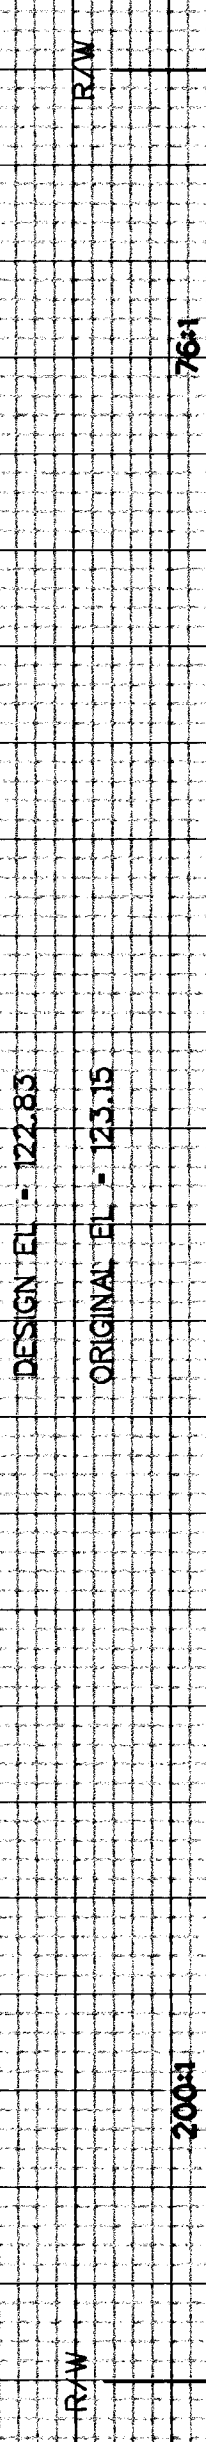


22-00.00
C=37.2
F=2.0

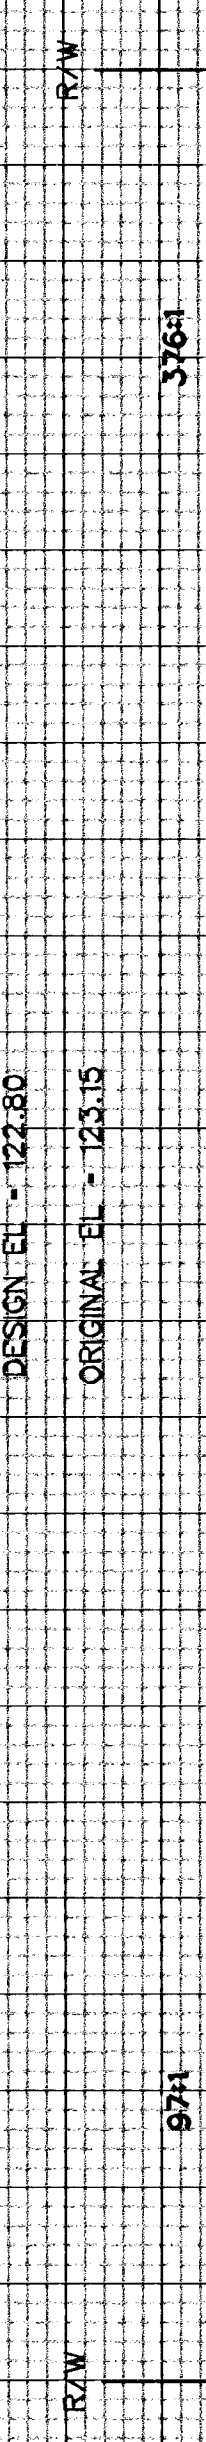

21-80.00
C=31.0
F=5.1

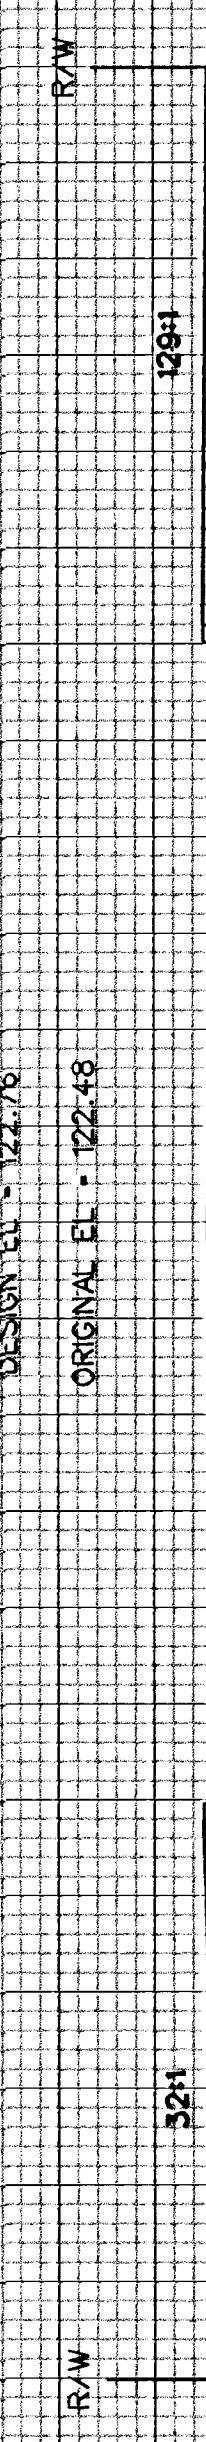

21-60.00
C=17.5
F=8.8

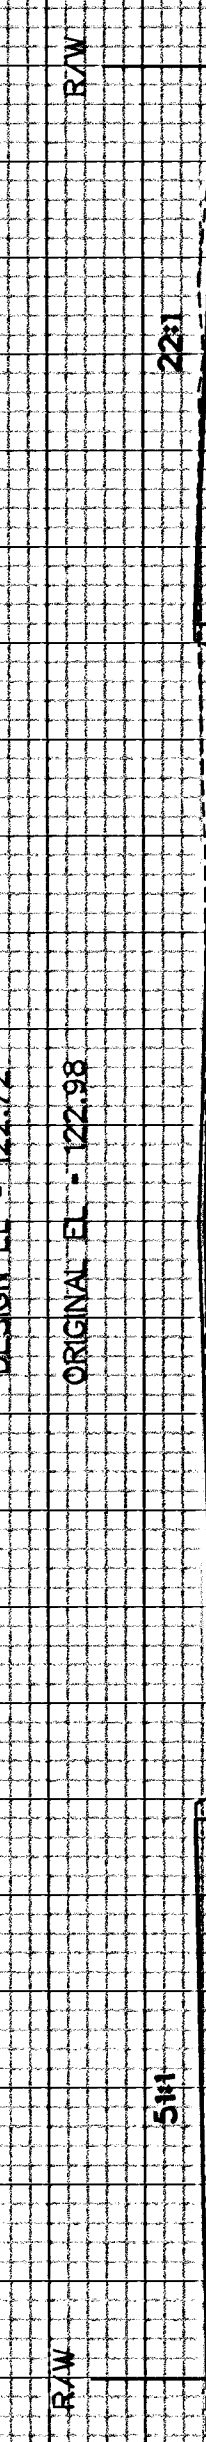

21-40.00
C=28.7
F=4.2

CROSS SECTIONS
Sta. 19 ± 00.00 - Sta. 19 + 80.00

TRANSYSTEMS CORPORATION
245 North Waco, Suite 420
Wichita, Kansas 67202

DESIGNED	J.R.L.	DRAPP	M.P.M.
CHECKED	B.A.L.	DATE	2/2004
SCALE	1" = 50'	SHEET NO.	24