

DATE  
OCTOBER 22, 2003

REVISED  
11.11.03  
11.20.03





DESIGN BY  
KLK

DRAWN BY  
KLK/DBG

CHECKED BY  
JAG/RJD

SHEET NUMBER  
**3 of 11**

H:\CIVIL\0201-4\DWG\LANDSCAPE\BOULEVARD\0201-4L.P3.DWG

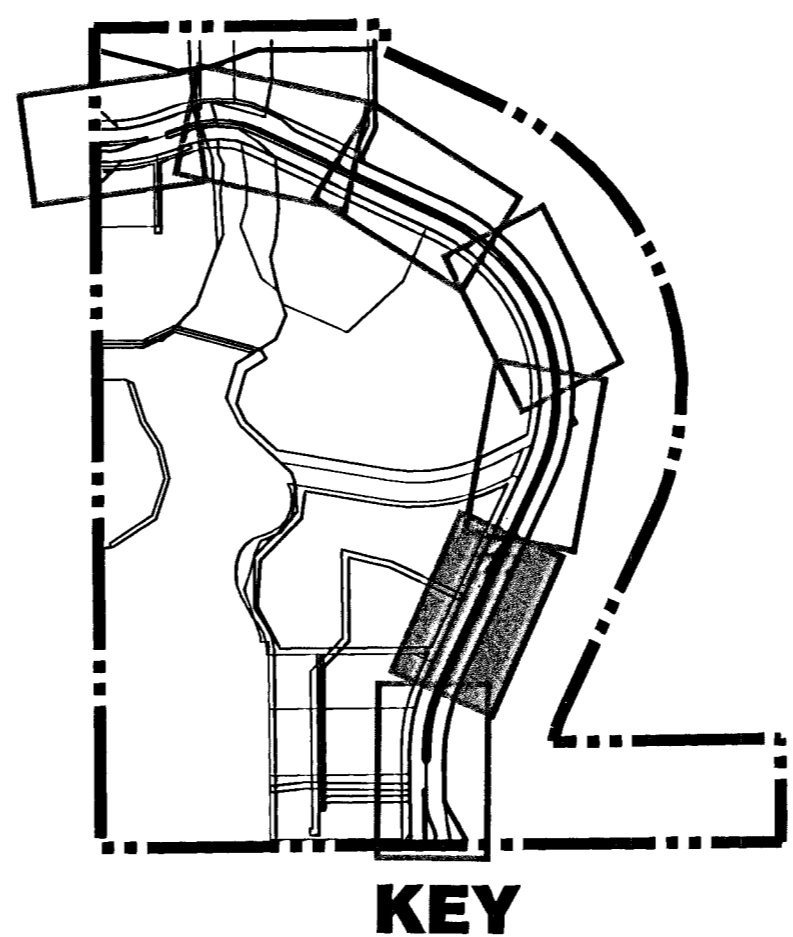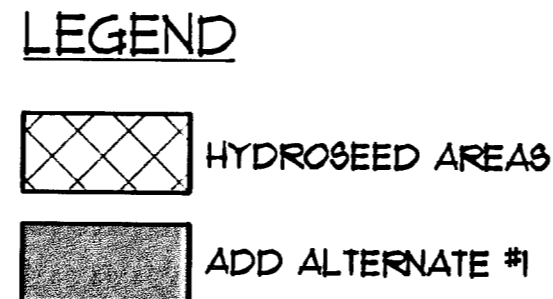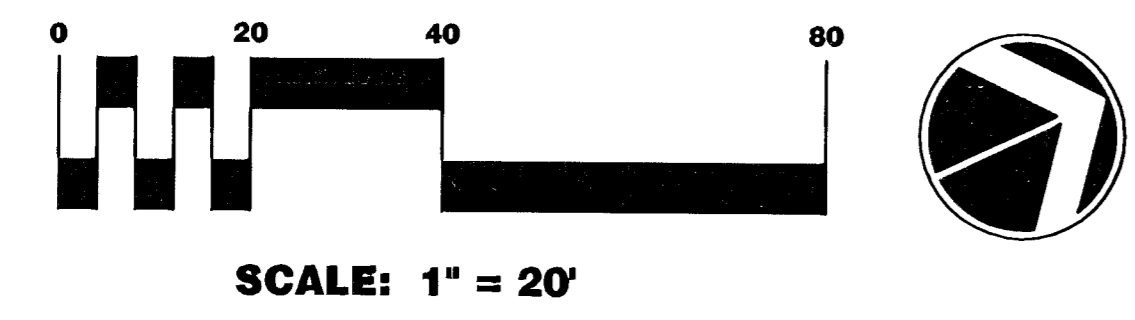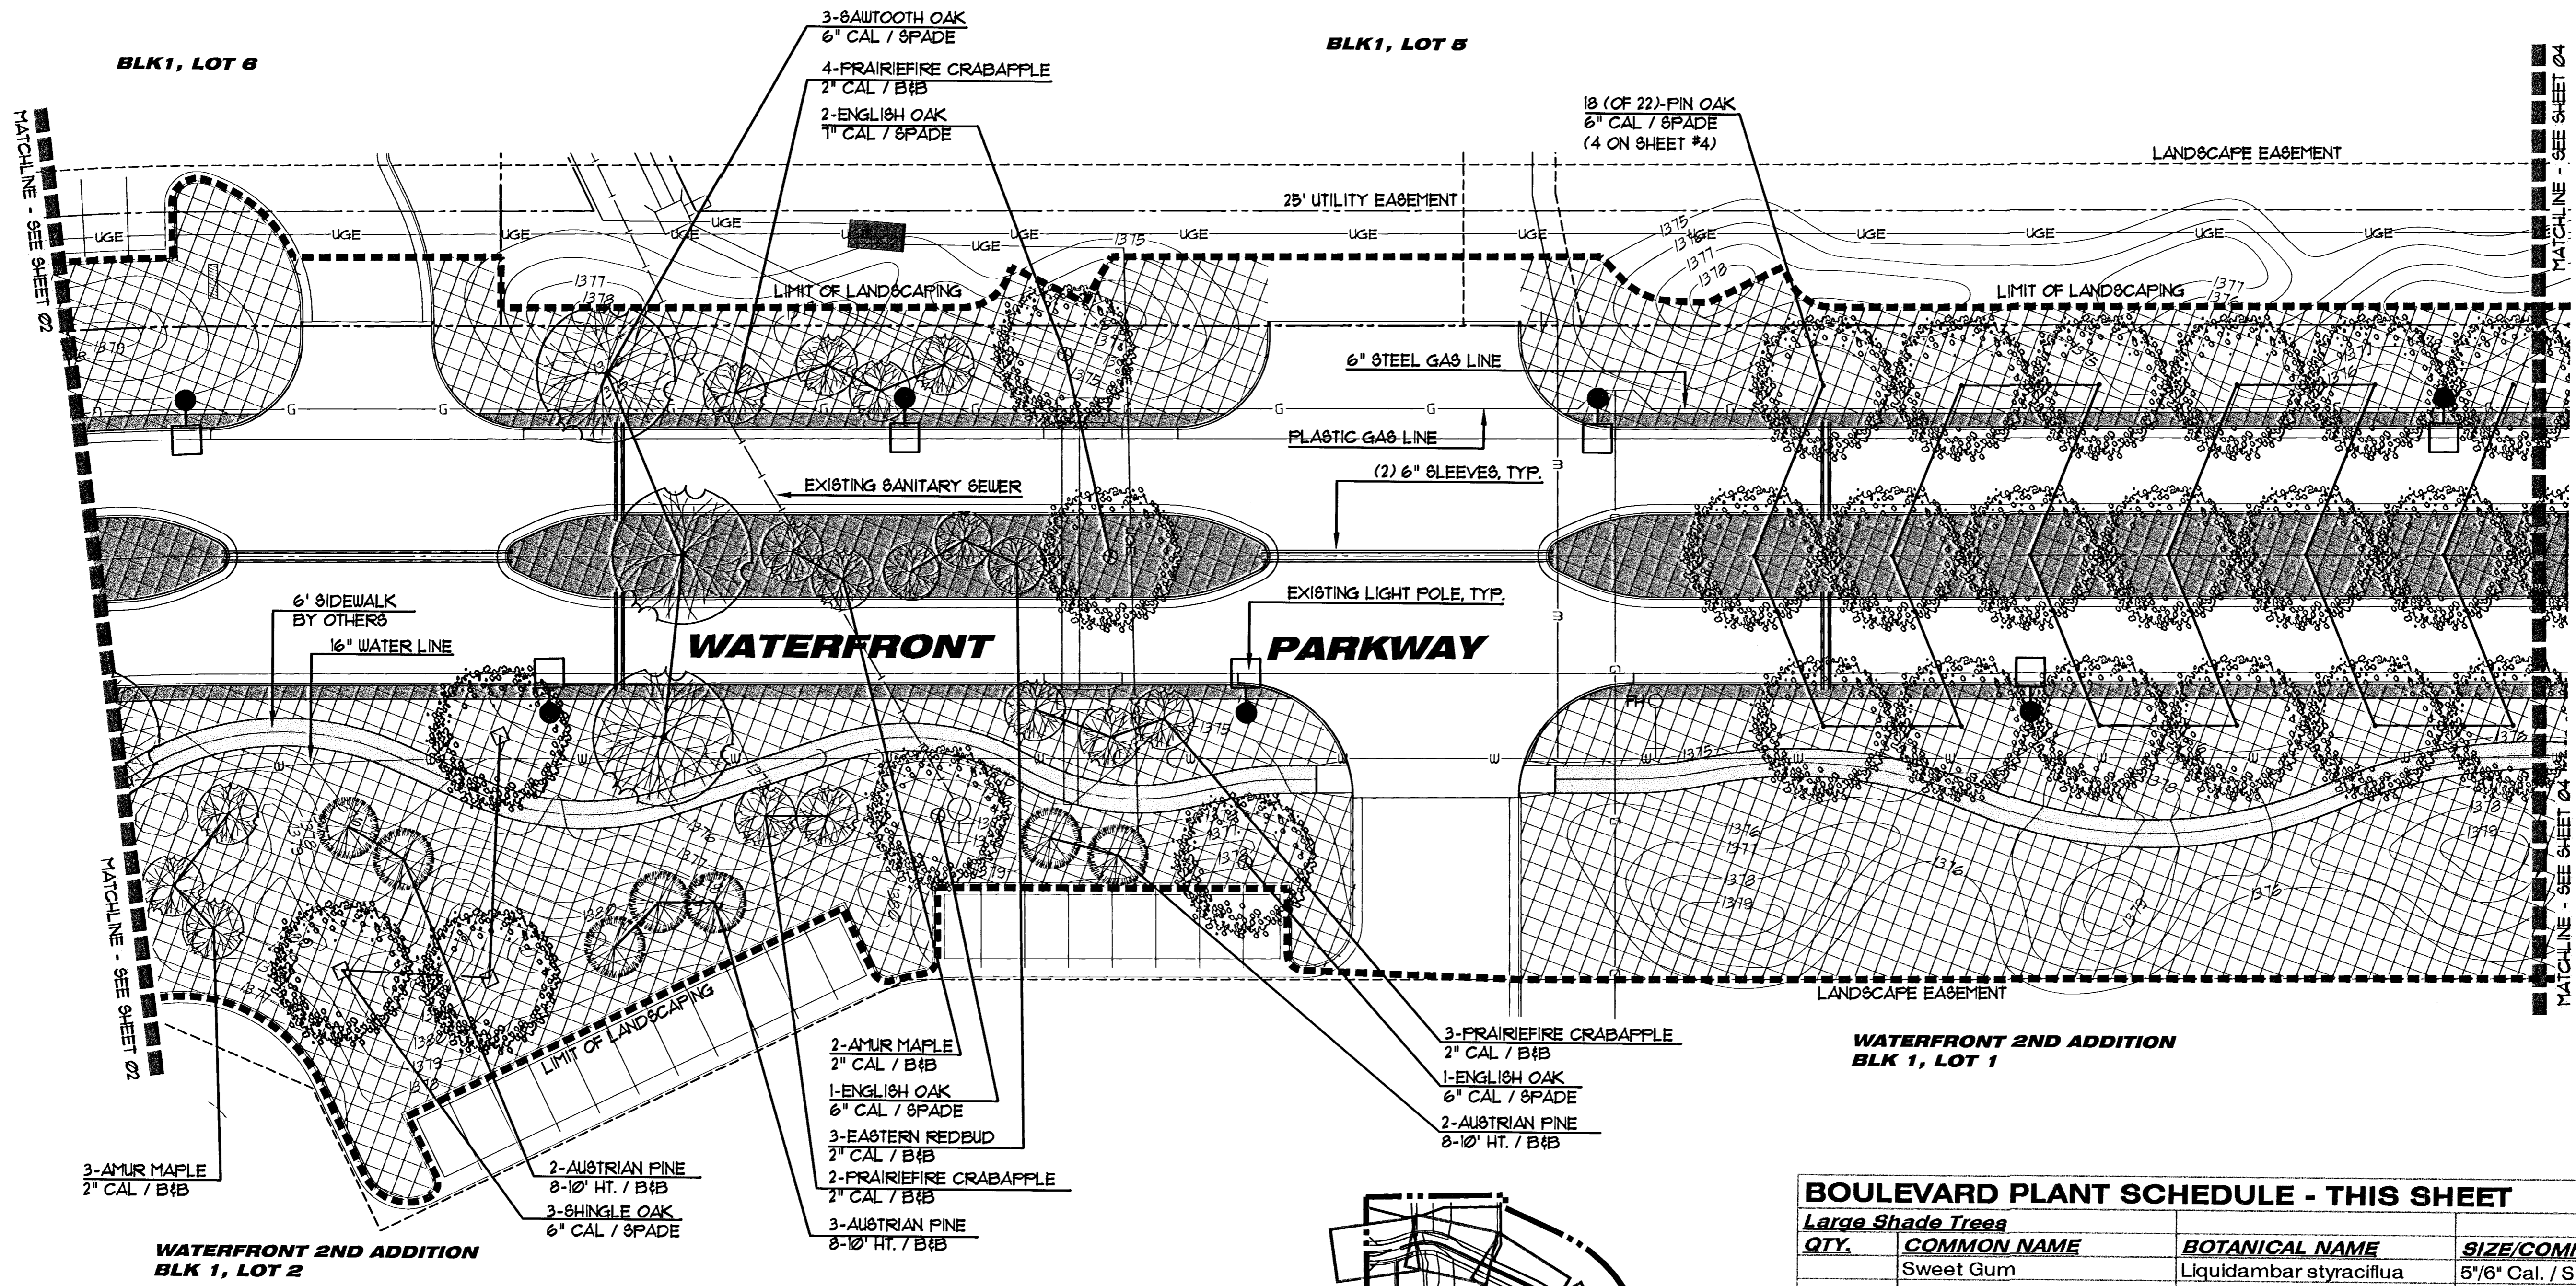

**BOULEVARD PLANT SCHEDULE - THIS SHEET**

<b>Large Shade Trees</b>			
QTY.	COMMON NAME	BOTANICAL NAME	SIZE/COMMENT
	Sweet Gum	Liquidambar styraciflua	5'/6" Cal. / SPADE
	London Plane Tree	Platanus x acerifolia	5'/6" Cal. / SPADE
3	Sawtooth Oak	Quercus acutissima	5'/6" Cal. / SPADE
	Swamp White Oak	Quercus bicolor	5'/6" Cal. / SPADE
3	Shingle Oak	Quercus imbricaria	5'/6" Cal. / SPADE
18	Pin Oak	Quercus palustris	5'/6" Cal. / SPADE
4	English Oak	Quercus robur	5'/6" Cal. / SPADE
	Red Oak	Quercus rubra	5'/6" Cal. / SPADE
<b>Evergreen Trees</b>			
QTY.	COMMON NAME	BOTANICAL NAME	SIZE/COMMENT
7	Austrian Pine	Pinus nigra	8'-10' Ht. / B&B
<b>Ornamental Trees</b>			
QTY.	COMMON NAME	BOTANICAL NAME	SIZE/COMMENT
5	Flame Amur Maple	Acer ginnala 'Flame'	2" Cal. / B&B
3	Eastern Redbud	Cercis canadensis	2" Cal. / B&B
	Donald Wyman Crabapple	Malus sp. 'Donald Wyman'	2" Cal. / B&B
9	Prairiefire Crabapple	Malus sp. 'Prairiefire'	2" Cal. / B&B