

the WATERFRONT BOULEVARD LANDSCAPE PLAN

DATE
OCTOBER 22, 2003

REVISED
11.11.03
11.20.03



DESIGN BY
KLK

DRAWN BY
KLK/DBG

CHECKED BY
JAG/RJD


SHEET NUMBER
5 of 11

H:\CIVIL\2003\4.DWG\LANDSCAPE\BOULEVARD\02014LP.DWG

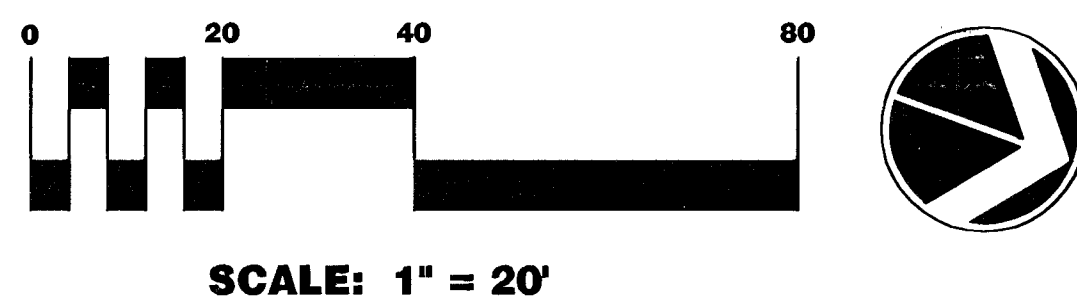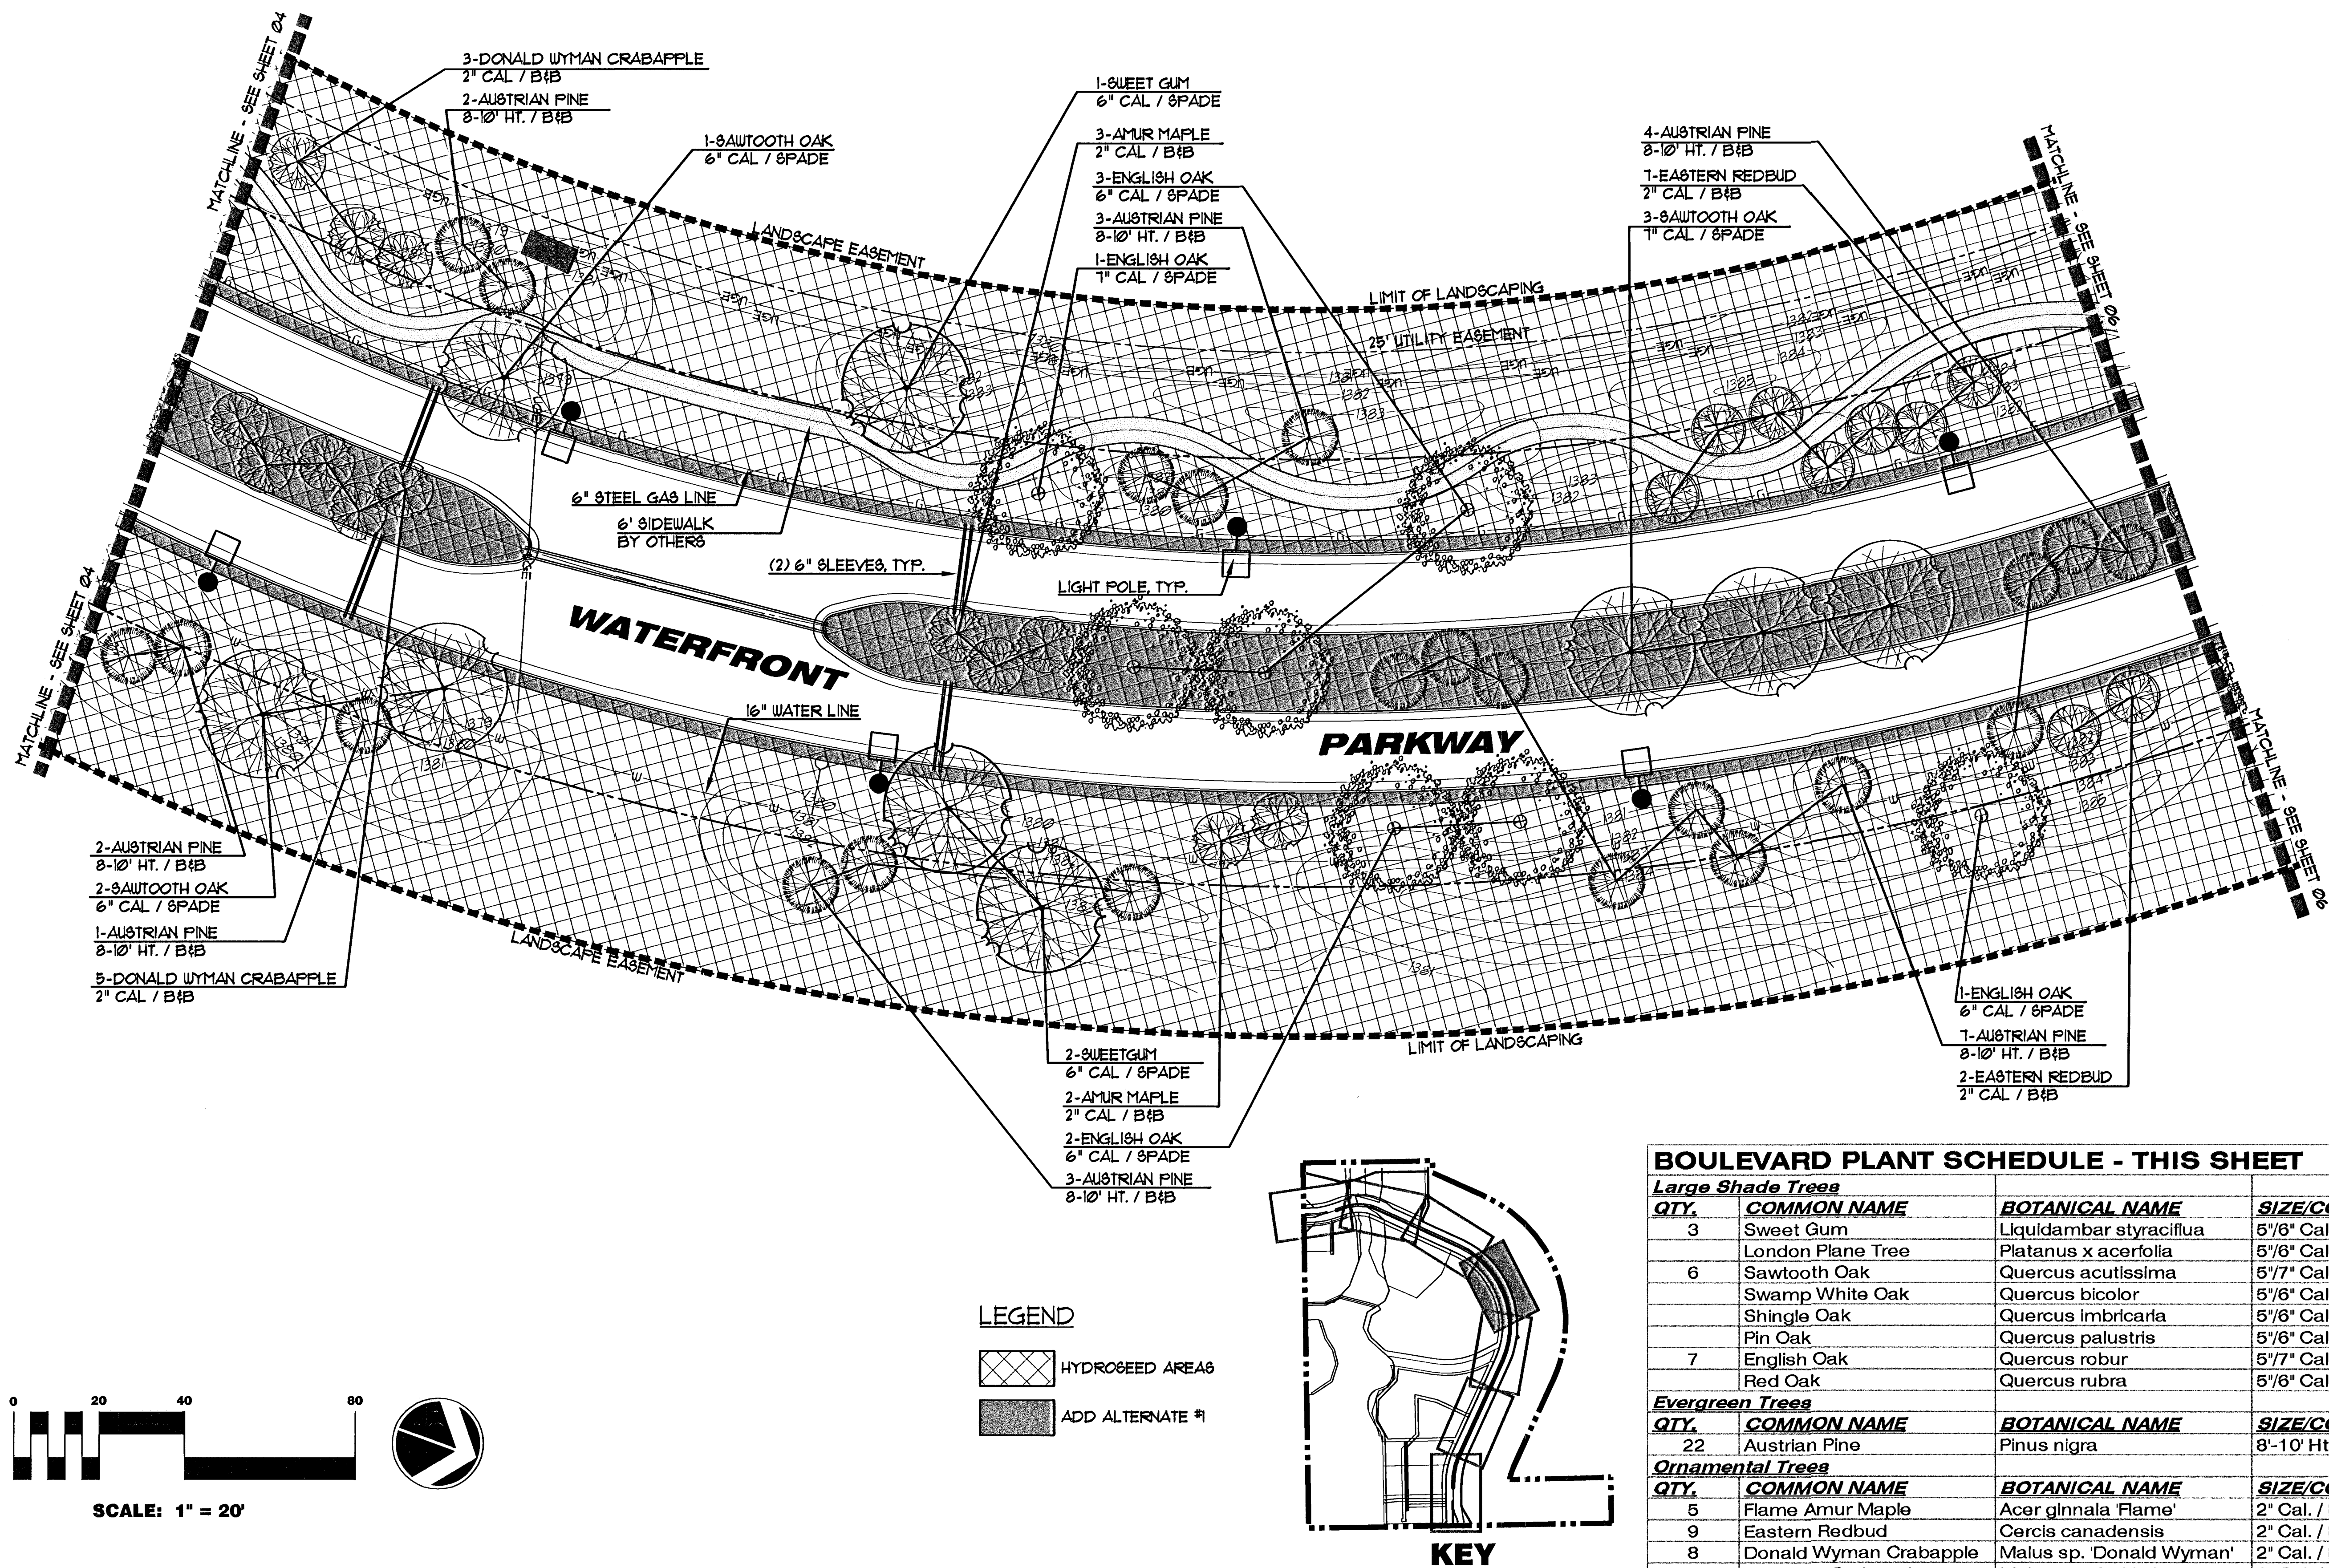

LEGEND

- HYDROSEED AREAS
- ADD ALTERNATE #1

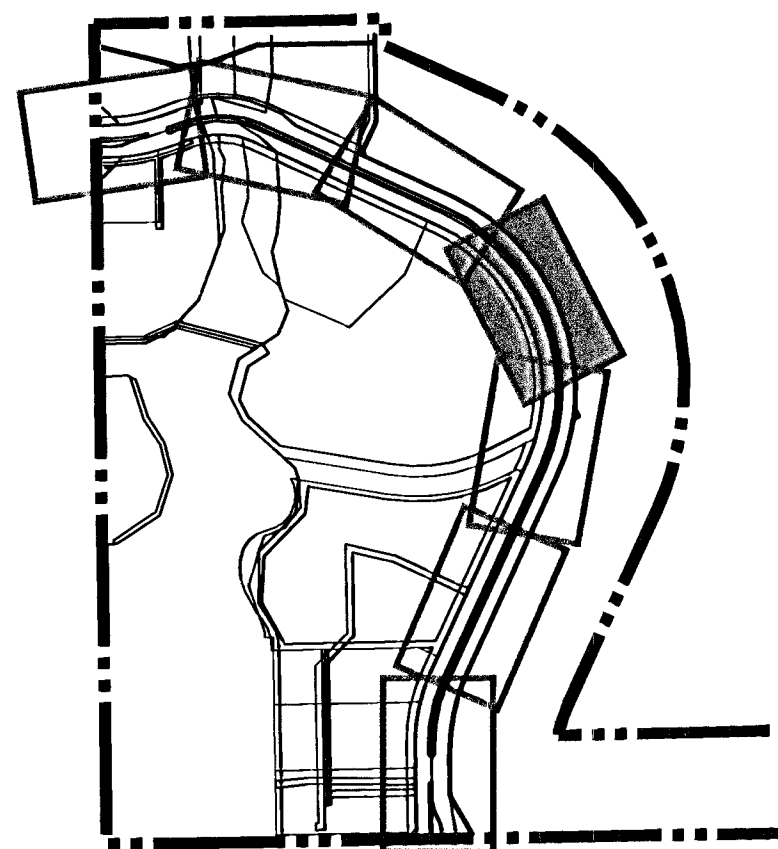

BOULEVARD PLANT SCHEDULE - THIS SHEET

Large Shade Trees			
QTY.	COMMON NAME	BOTANICAL NAME	SIZE/COMMENT
3	Sweet Gum	Liquidambar styraciflua	5'/6" Cal. / SPADE
	London Plane Tree	Platanus x acerfolia	5'/6" Cal. / SPADE
6	Sawtooth Oak	Quercus acutissima	5'/7" Cal. / SPADE
	Swamp White Oak	Quercus bicolor	5'/6" Cal. / SPADE
	Shingle Oak	Quercus imbricaria	5'/6" Cal. / SPADE
	Pin Oak	Quercus palustris	5'/6" Cal. / SPADE
7	English Oak	Quercus robur	5'/7" Cal. / SPADE
	Red Oak	Quercus rubra	5'/6" Cal. / SPADE
Evergreen Trees			
QTY.	COMMON NAME	BOTANICAL NAME	SIZE/COMMENT
22	Austrian Pine	Pinus nigra	8'-10' Ht. / B&B
Ornamental Trees			
QTY.	COMMON NAME	BOTANICAL NAME	SIZE/COMMENT
5	Flame Amur Maple	Acer glabrala 'Flame'	2" Cal. / B&B
9	Eastern Redbud	Cercis canadensis	2" Cal. / B&B
8	Donald Wyman Crabapple	Malus sp. 'Donald Wyman'	2" Cal. / B&B
	Prairiefire Crabapple	Malus sp. 'Prairiefire'	2" Cal. / B&B