



the WATERFRONT
BOULEVARD LANDSCAPE PLAN

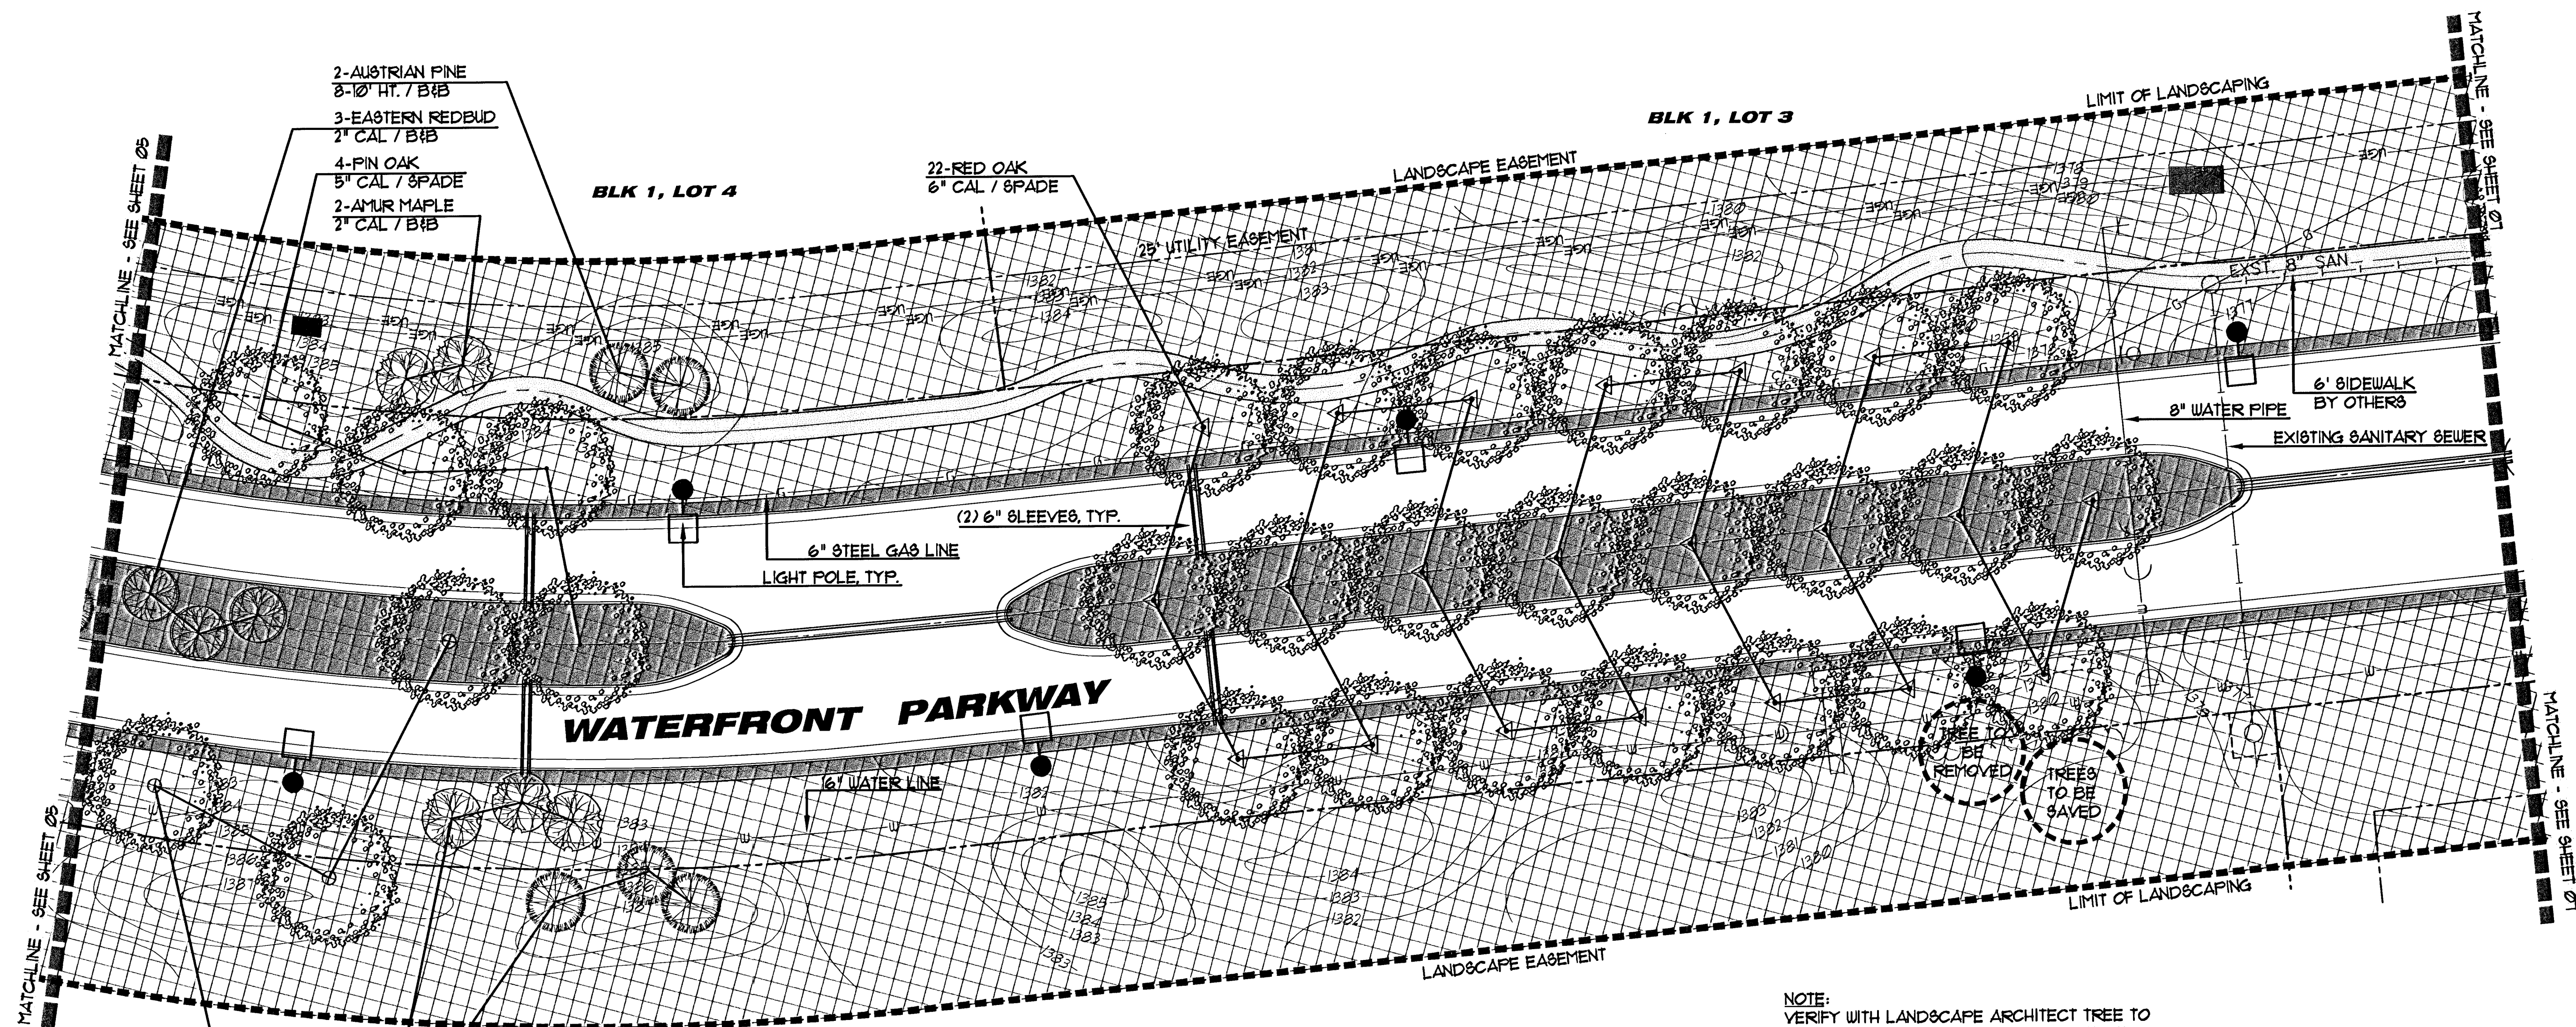

NOTE:
VERIFY WITH LANDSCAPE ARCHITECT TREE TO
BE REMOVED AND TREES TO BE PROTECTED.


3-ENGLISH OAK
5" CAL / SPADE
3-AMUR MAPLE
2" CAL / B&B
3-AUSTRIAN PINE
8'-10' HT. / B&B

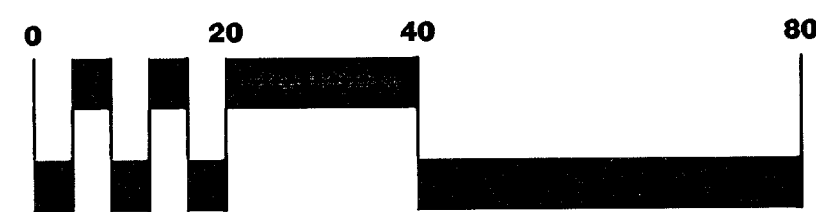

SCALE: 1" = 20'

LEGEND

- HYDROSEED AREAS
- ADD ALTERNATE #1

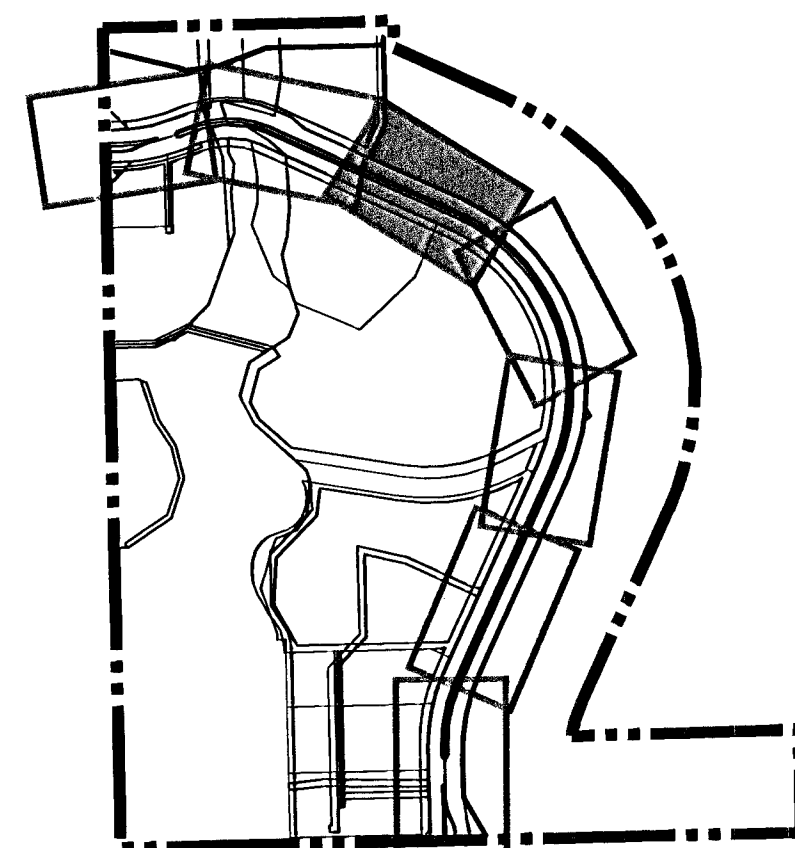

KEY

BOULEVARD PLANT SCHEDULE - THIS SHEET

Large Shade Trees			
QTY.	COMMON NAME	BOTANICAL NAME	SIZE/COMMENT
	Sweet Gum	Liquidambar styraciflua	5"/6" Cal. / SPADE
	London Plane Tree	Platanus x acerfolia	5"/6" Cal. / SPADE
	Sawtooth Oak	Quercus acutissima	5"/6" Cal. / SPADE
	Swamp White Oak	Quercus bicolor	5"/6" Cal. / SPADE
	Shingle Oak	Quercus imbricaria	5"/6" Cal. / SPADE
4	Pin Oak	Quercus palustris	5"/6" Cal. / SPADE
3	English Oak	Quercus robur	5"/6" Cal. / SPADE
22	Red Oak	Quercus rubra	5"/6" Cal. / SPADE
Evergreen Trees			
QTY.	COMMON NAME	BOTANICAL NAME	SIZE/COMMENT
5	Austrian Pine	Pinus nigra	8'-10' Ht. / B&B
Ornamental Trees			
QTY.	COMMON NAME	BOTANICAL NAME	SIZE/COMMENT
5	Flame Amur Maple	Acer glabrala 'Flame'	2" Cal. / B&B
3	Eastern Redbud	Cercis canadensis	2" Cal. / B&B
	Donald Wyman Crabapple	Malus sp. 'Donald Wyman'	2" Cal. / B&B
	Prairiefire Crabapple	Malus sp. 'Prairiefire'	2" Cal. / B&B

DATE
OCTOBER 22, 2003

REVISED
11.11.03
11.20.03

DESIGN BY
KLK

DRAWN BY
KLK/DBG

CHECKED BY
JAG/RJD

SHEET NUMBER
6 of 11

H:\CIVIL\02014\DWG\LANDSCAPE\BOULEVARD\02014LP6.DWG