



MKEC
ENGINEERING
CONSULTANTS
411 N. WEBB ROAD
WICHITA, KS. 67206
316 - 684 - 9600

the WATERFRONT
BOULEVARD LANDSCAPE PLAN

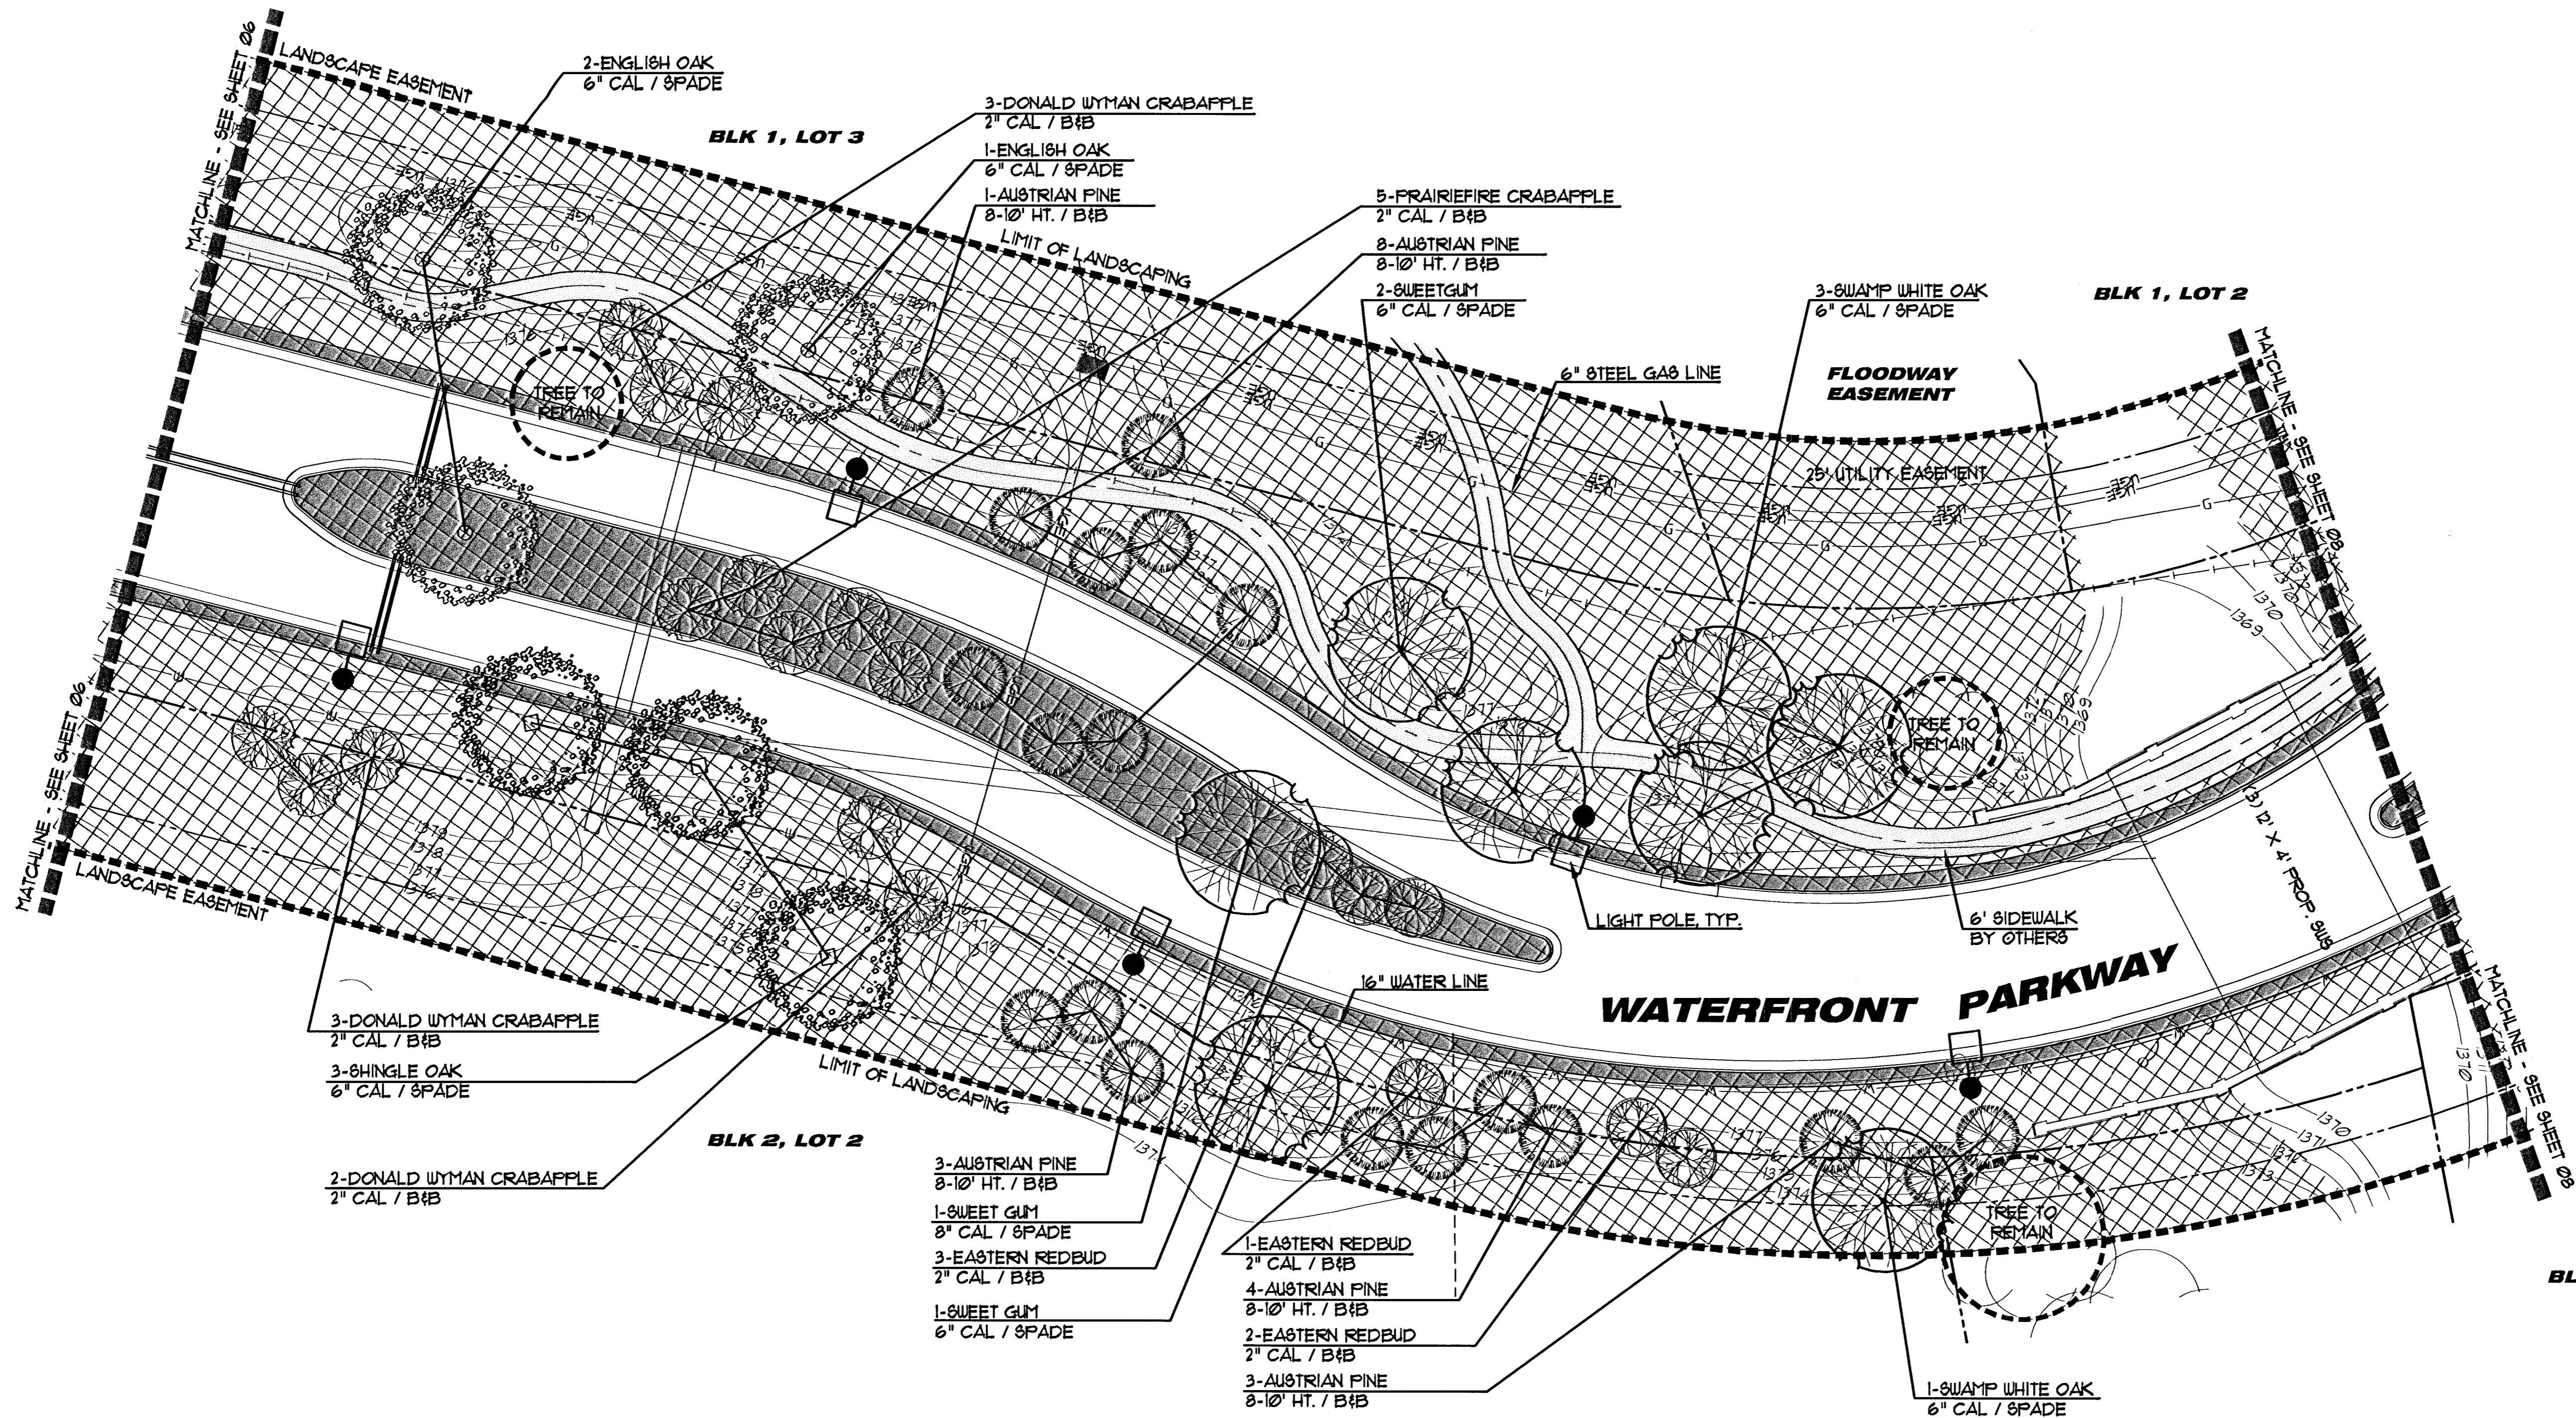

LEGEND

- HYDROSEED AREAS
- ADD ALTERNATE #1

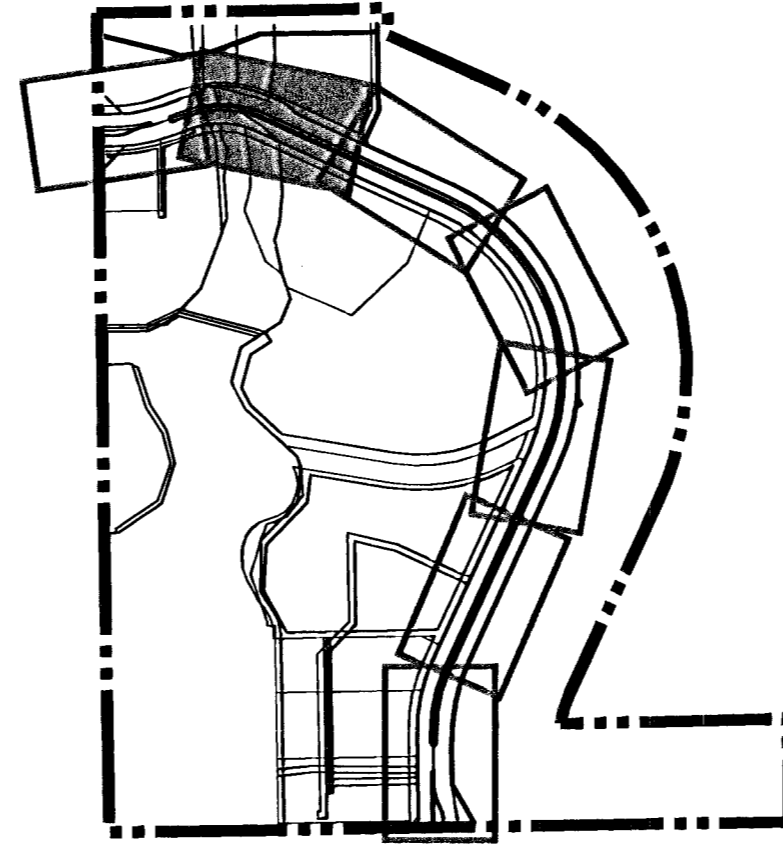

BOULEVARD PLANT SCHEDULE - THIS SHEET

Large Shade Trees			
QTY.	COMMON NAME	BOTANICAL NAME	SIZE/COMMENT
4	Sweet Gum	Liquidambar styraciflua	5" / 6" Cal. / SPADE
	London Plane Tree	Platanus x acerfolia	5" / 6" Cal. / SPADE
	Sawtooth Oak	Quercus acutissima	5" / 6" Cal. / SPADE
4	Swamp White Oak	Quercus bicolor	5" / 6" Cal. / SPADE
3	Shingle Oak	Quercus imbricaria	5" / 6" Cal. / SPADE
	Pin Oak	Quercus palustris	5" / 6" Cal. / SPADE
3	English Oak	Quercus robur	5" / 6" Cal. / SPADE
	Red Oak	Quercus rubra	5" / 6" Cal. / SPADE
Evergreen Trees			
QTY.	COMMON NAME	BOTANICAL NAME	SIZE/COMMENT
19	Austrian Pine	Pinus nigra	8'-10' Ht. / B&B
Ornamental Trees			
QTY.	COMMON NAME	BOTANICAL NAME	SIZE/COMMENT
6	Flame Amur Maple	Acer ginnala 'Flame'	2" Cal. / B&B
8	Eastern Redbud	Cercis canadensis	2" Cal. / B&B
8	Donald Wyman Crabapple	Malus sp. 'Donald Wyman'	2" Cal. / B&B
5	Prairiefire Crabapple	Malus sp. 'Prairiefire'	2" Cal. / B&B

DATE
OCTOBER 22, 2003

REVISED
11.11.03
11.20.03

DESIGN BY
KLK

DRAWN BY
KLK/DBG

CHECKED BY
JAG/RJD

SHEET NUMBER
7 of 11

H:\CIVIL\02014.DWG\LANDSCAPE\BOULEVARD_02014LP7.DWG