


LEGEND

PAVEMENT/SIDEWALK REMOVAL

NOTE:
CONTRACTOR SHALL VERIFY LOCATION
& DEPTH OF EXISTING UTILITIES PRIOR
TO CONSTRUCTION.

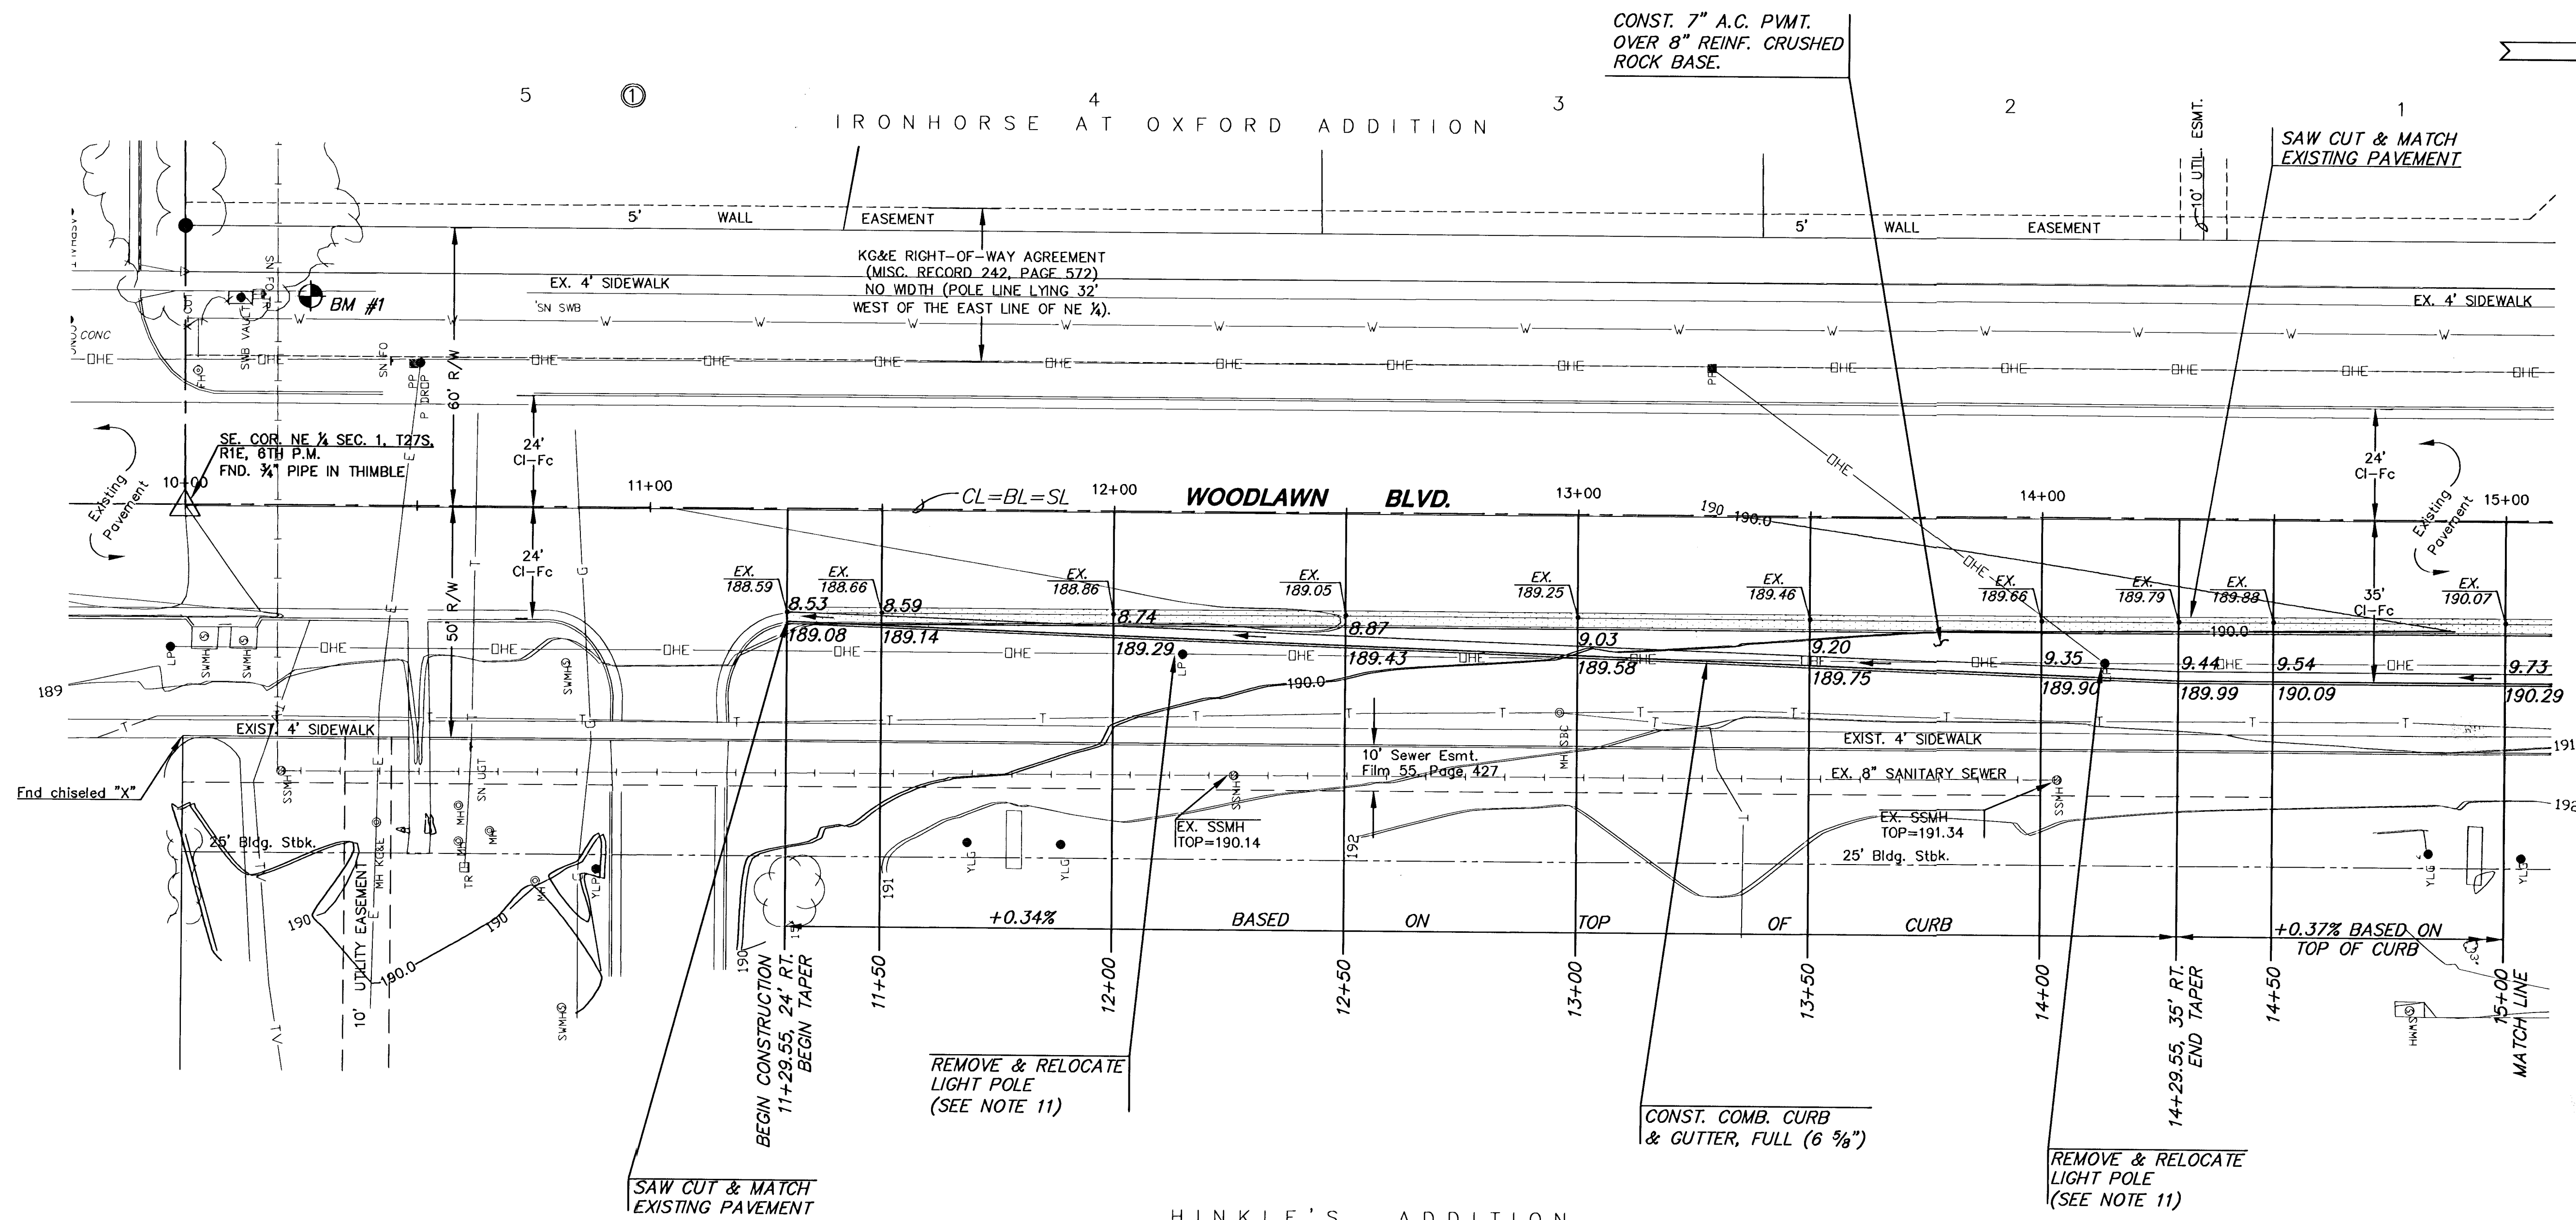

WOODLAWN BLVD. TURN LANE
PROJECT NAME

STA 11+29.55 TO STA 15+00.00
SHEET TITLE

LAC DESIGN BY:	DAC DRAWN BY:	JTC CHECKED BY:
JUNE 2004 DATE	04147_E1 JOB NO.	5 / 30 SHEET/OF