


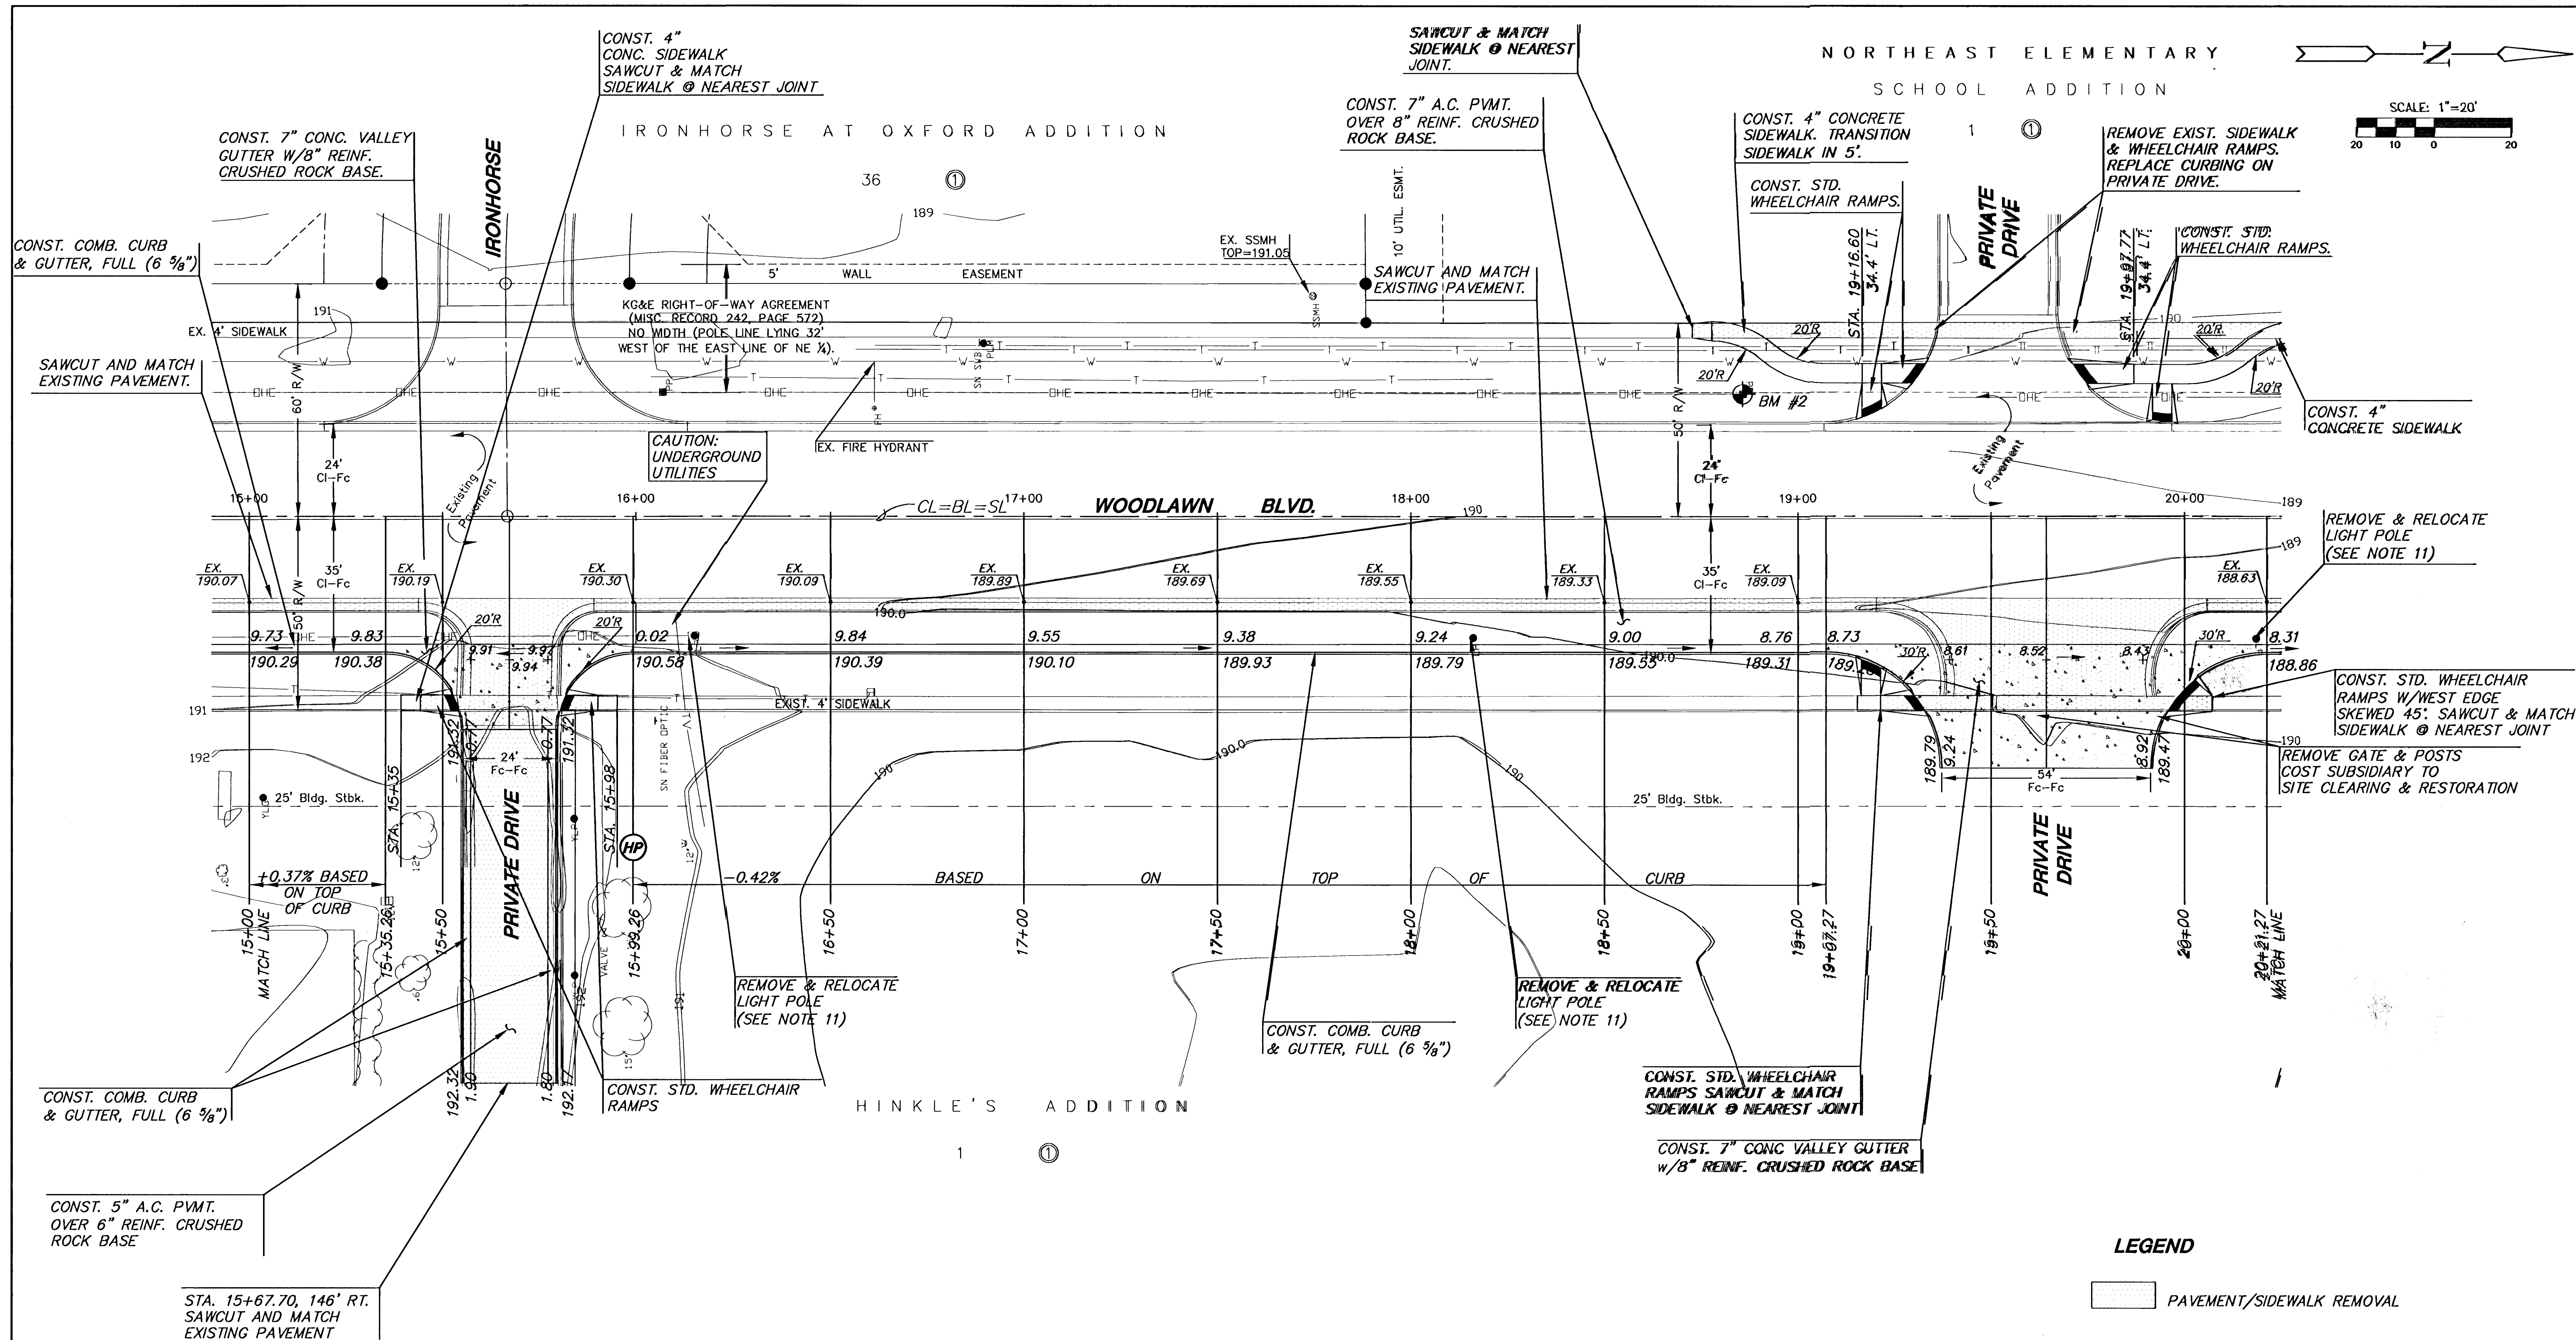

NOTE:
CONTRACTOR SHALL VERIFY LOCATION
& DEPTH OF EXISTING UTILITIES PRIOR
TO CONSTRUCTION.

WOODLAWN BLVD. TURN LANE

PROJECT NAME

STA. 15+00.00 TO STA. 20+21.27

SHEET TITLE

LAC	DAC	JTC
DESIGN BY:	DRAWN BY:	CHECKED BY:
JUNE 2004	04147_E2	6 / 30
DATE	JOB NO.	SHEET/OF