


= TREE REMOVAL

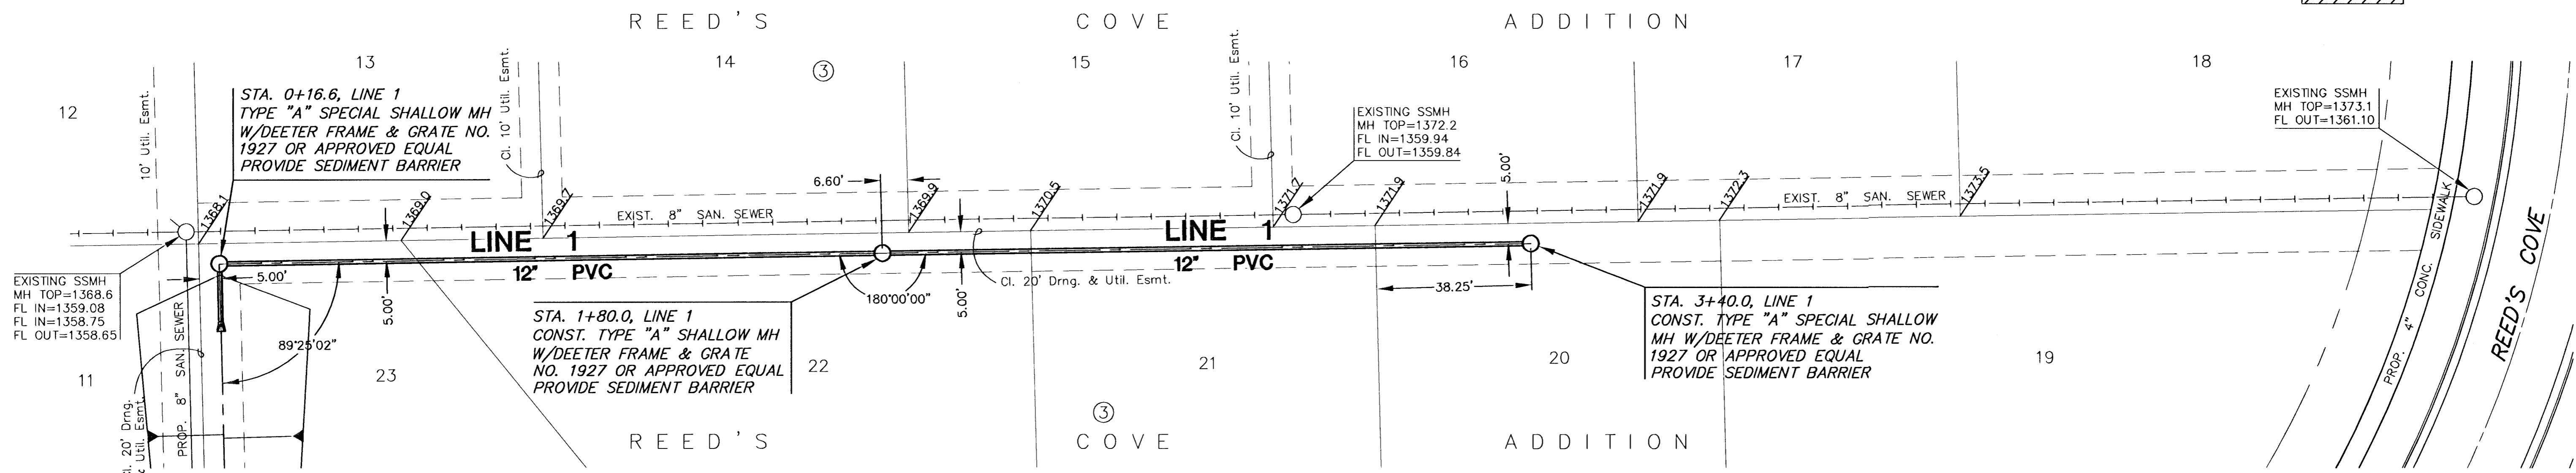

PLAN LINE 1

