


Subdivision Bench Marks				
No.	Street and Station	From CL	Description	Elevation
1	Jewell Sta 0+37	17' Rt	Top of S curb of Jewell at N end of E return Rita	

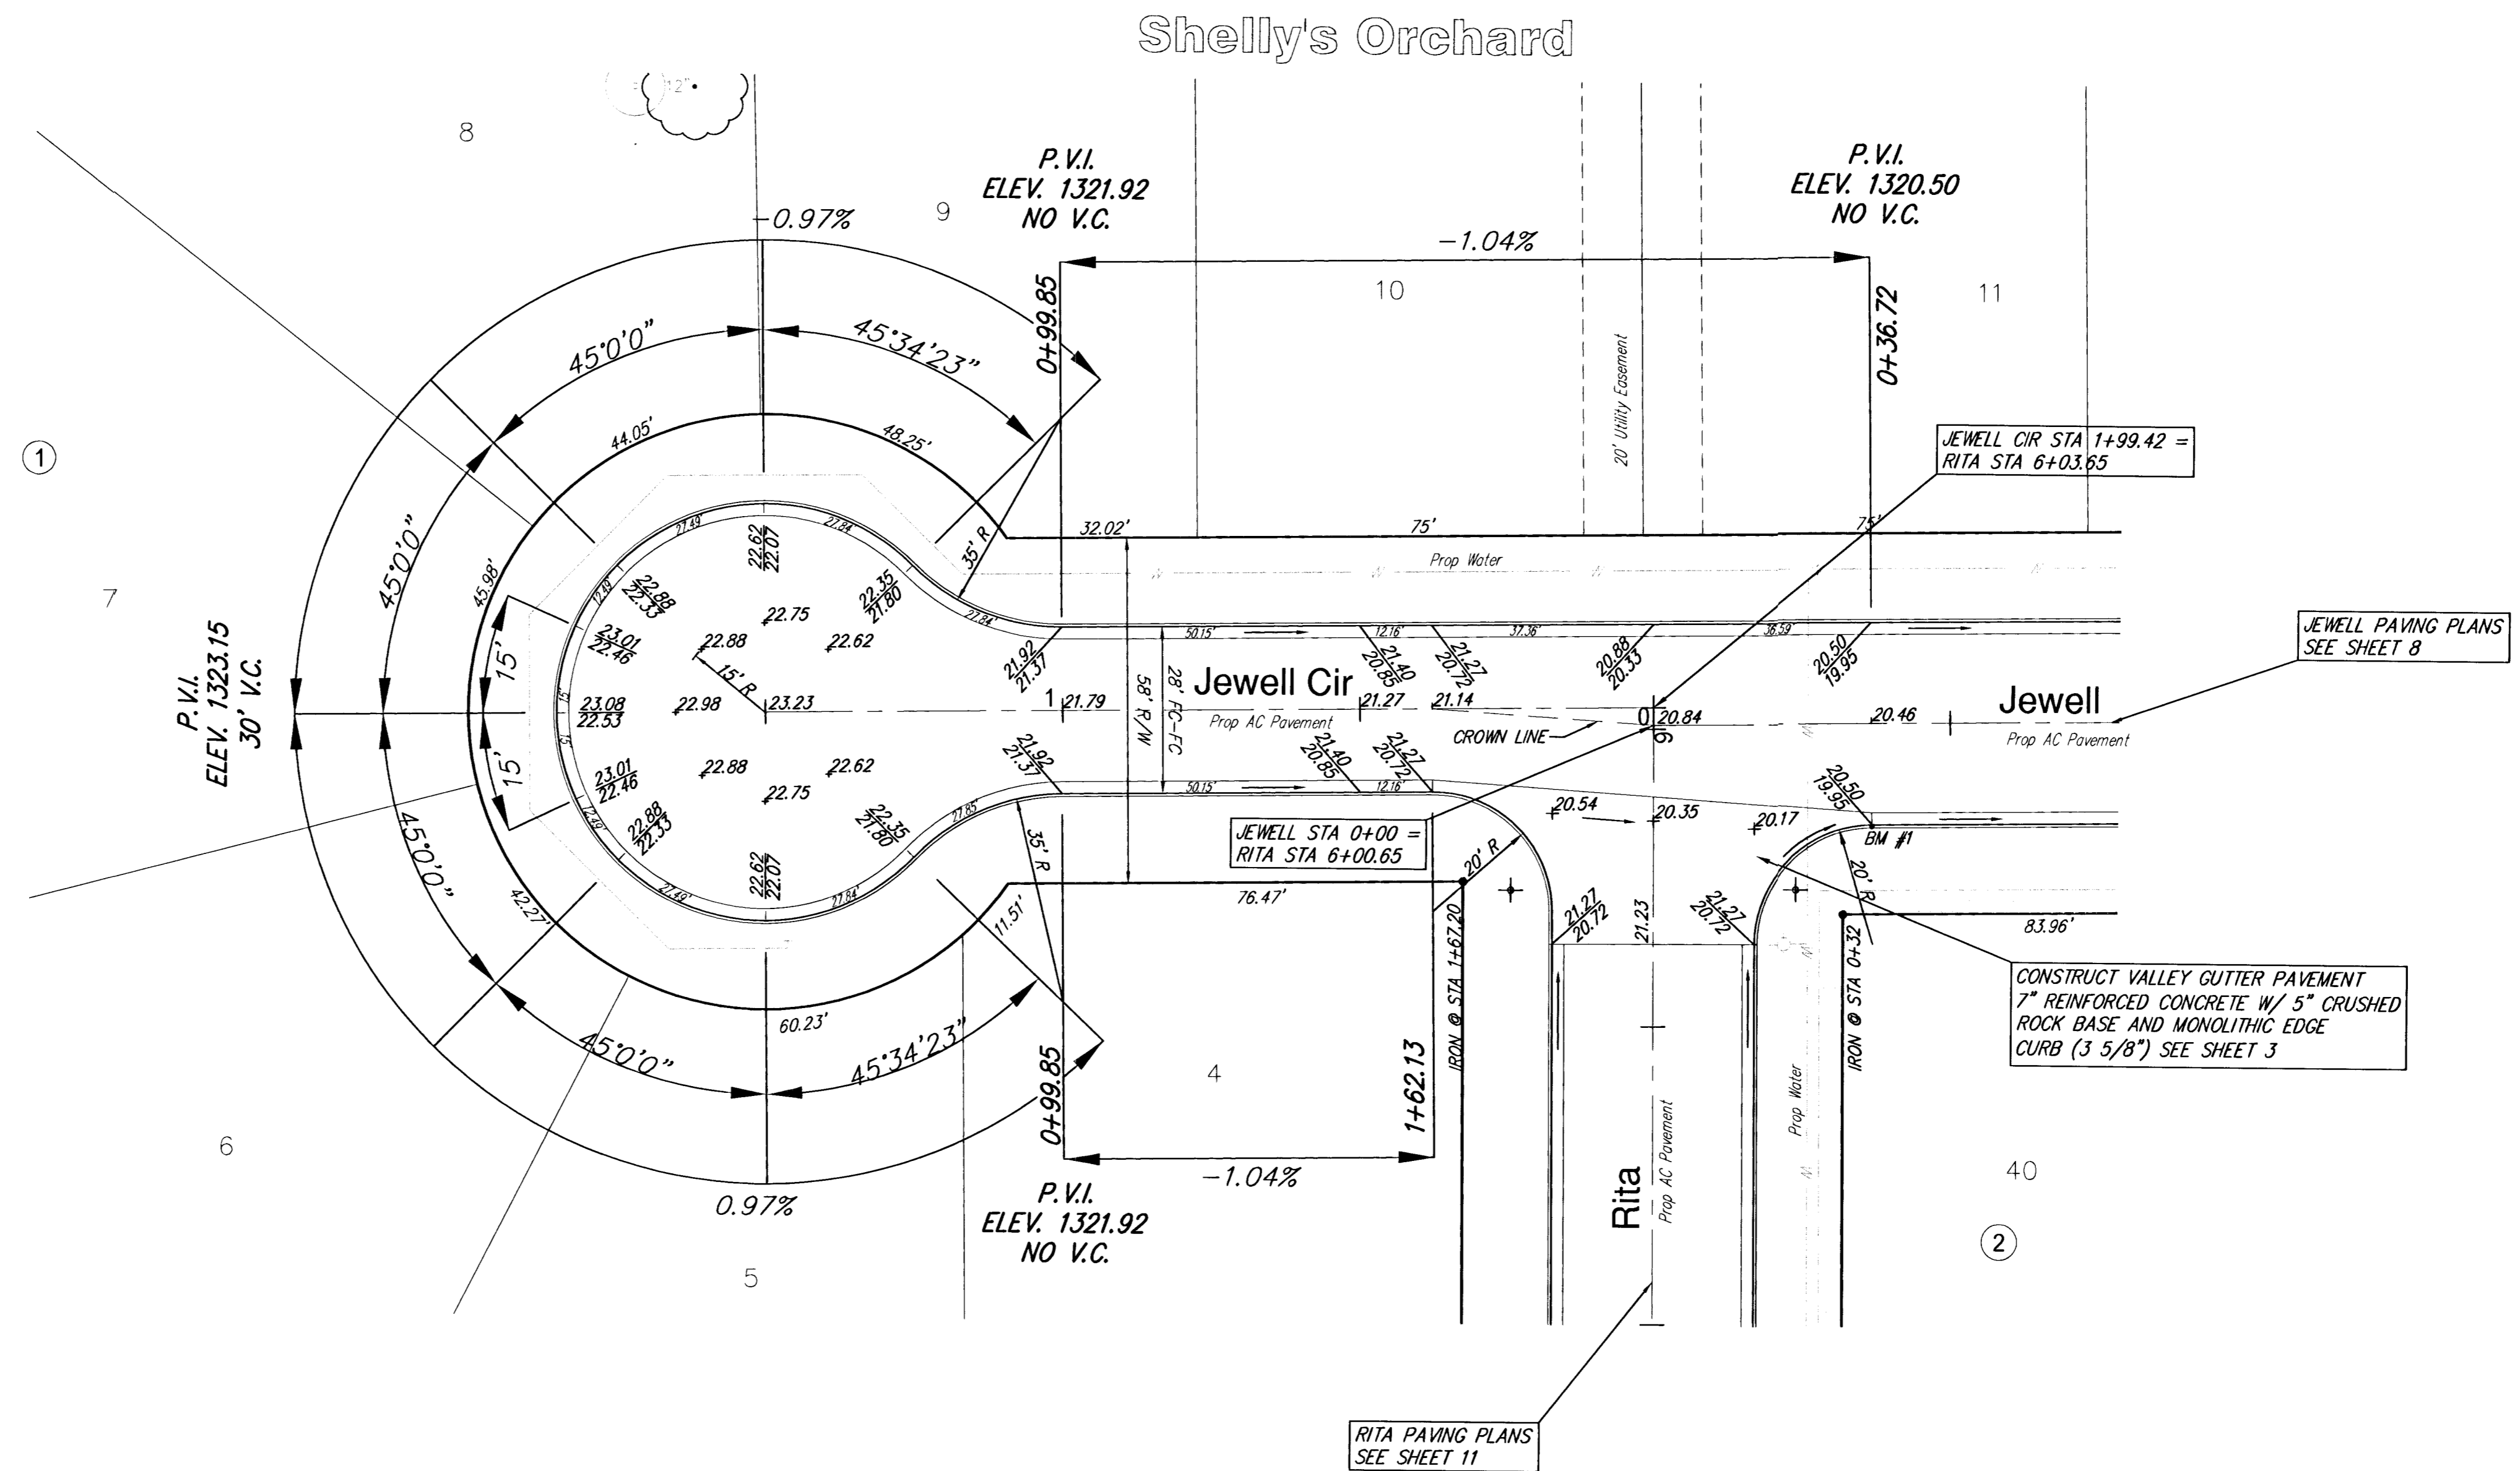

SCALE 1" = 20'
IRON = •

SHELLYS ORCHARD ADDITION JEWELL CIR WICHITA, KANSAS			
	Ruggles & Bohm, P.A. Engineering, Surveying, Land Planning		
	924 North Main (316) 264-8008 Wichita, Kansas 67203 (316) 264-4621 fax www.rbkansas.com E-mail: info@rbkansas.com		
DRAWING FILE 2333E Paving {Jewell Cir 02}	PROJECT NUMBER 472-83783	DATE June 16, 2003	DESIGN CMB DRAWN EJG REVIEW UTILITY SHEET 6 OF 30 RB JOB 2333E