


Subdivision Bench Marks

No.	Street and Station	From CL	Description	Elevation
3	Jewell Cir Sta 0+37	14' Rt	Top of S curb of Jewell Cir at N end of E return Crestline	

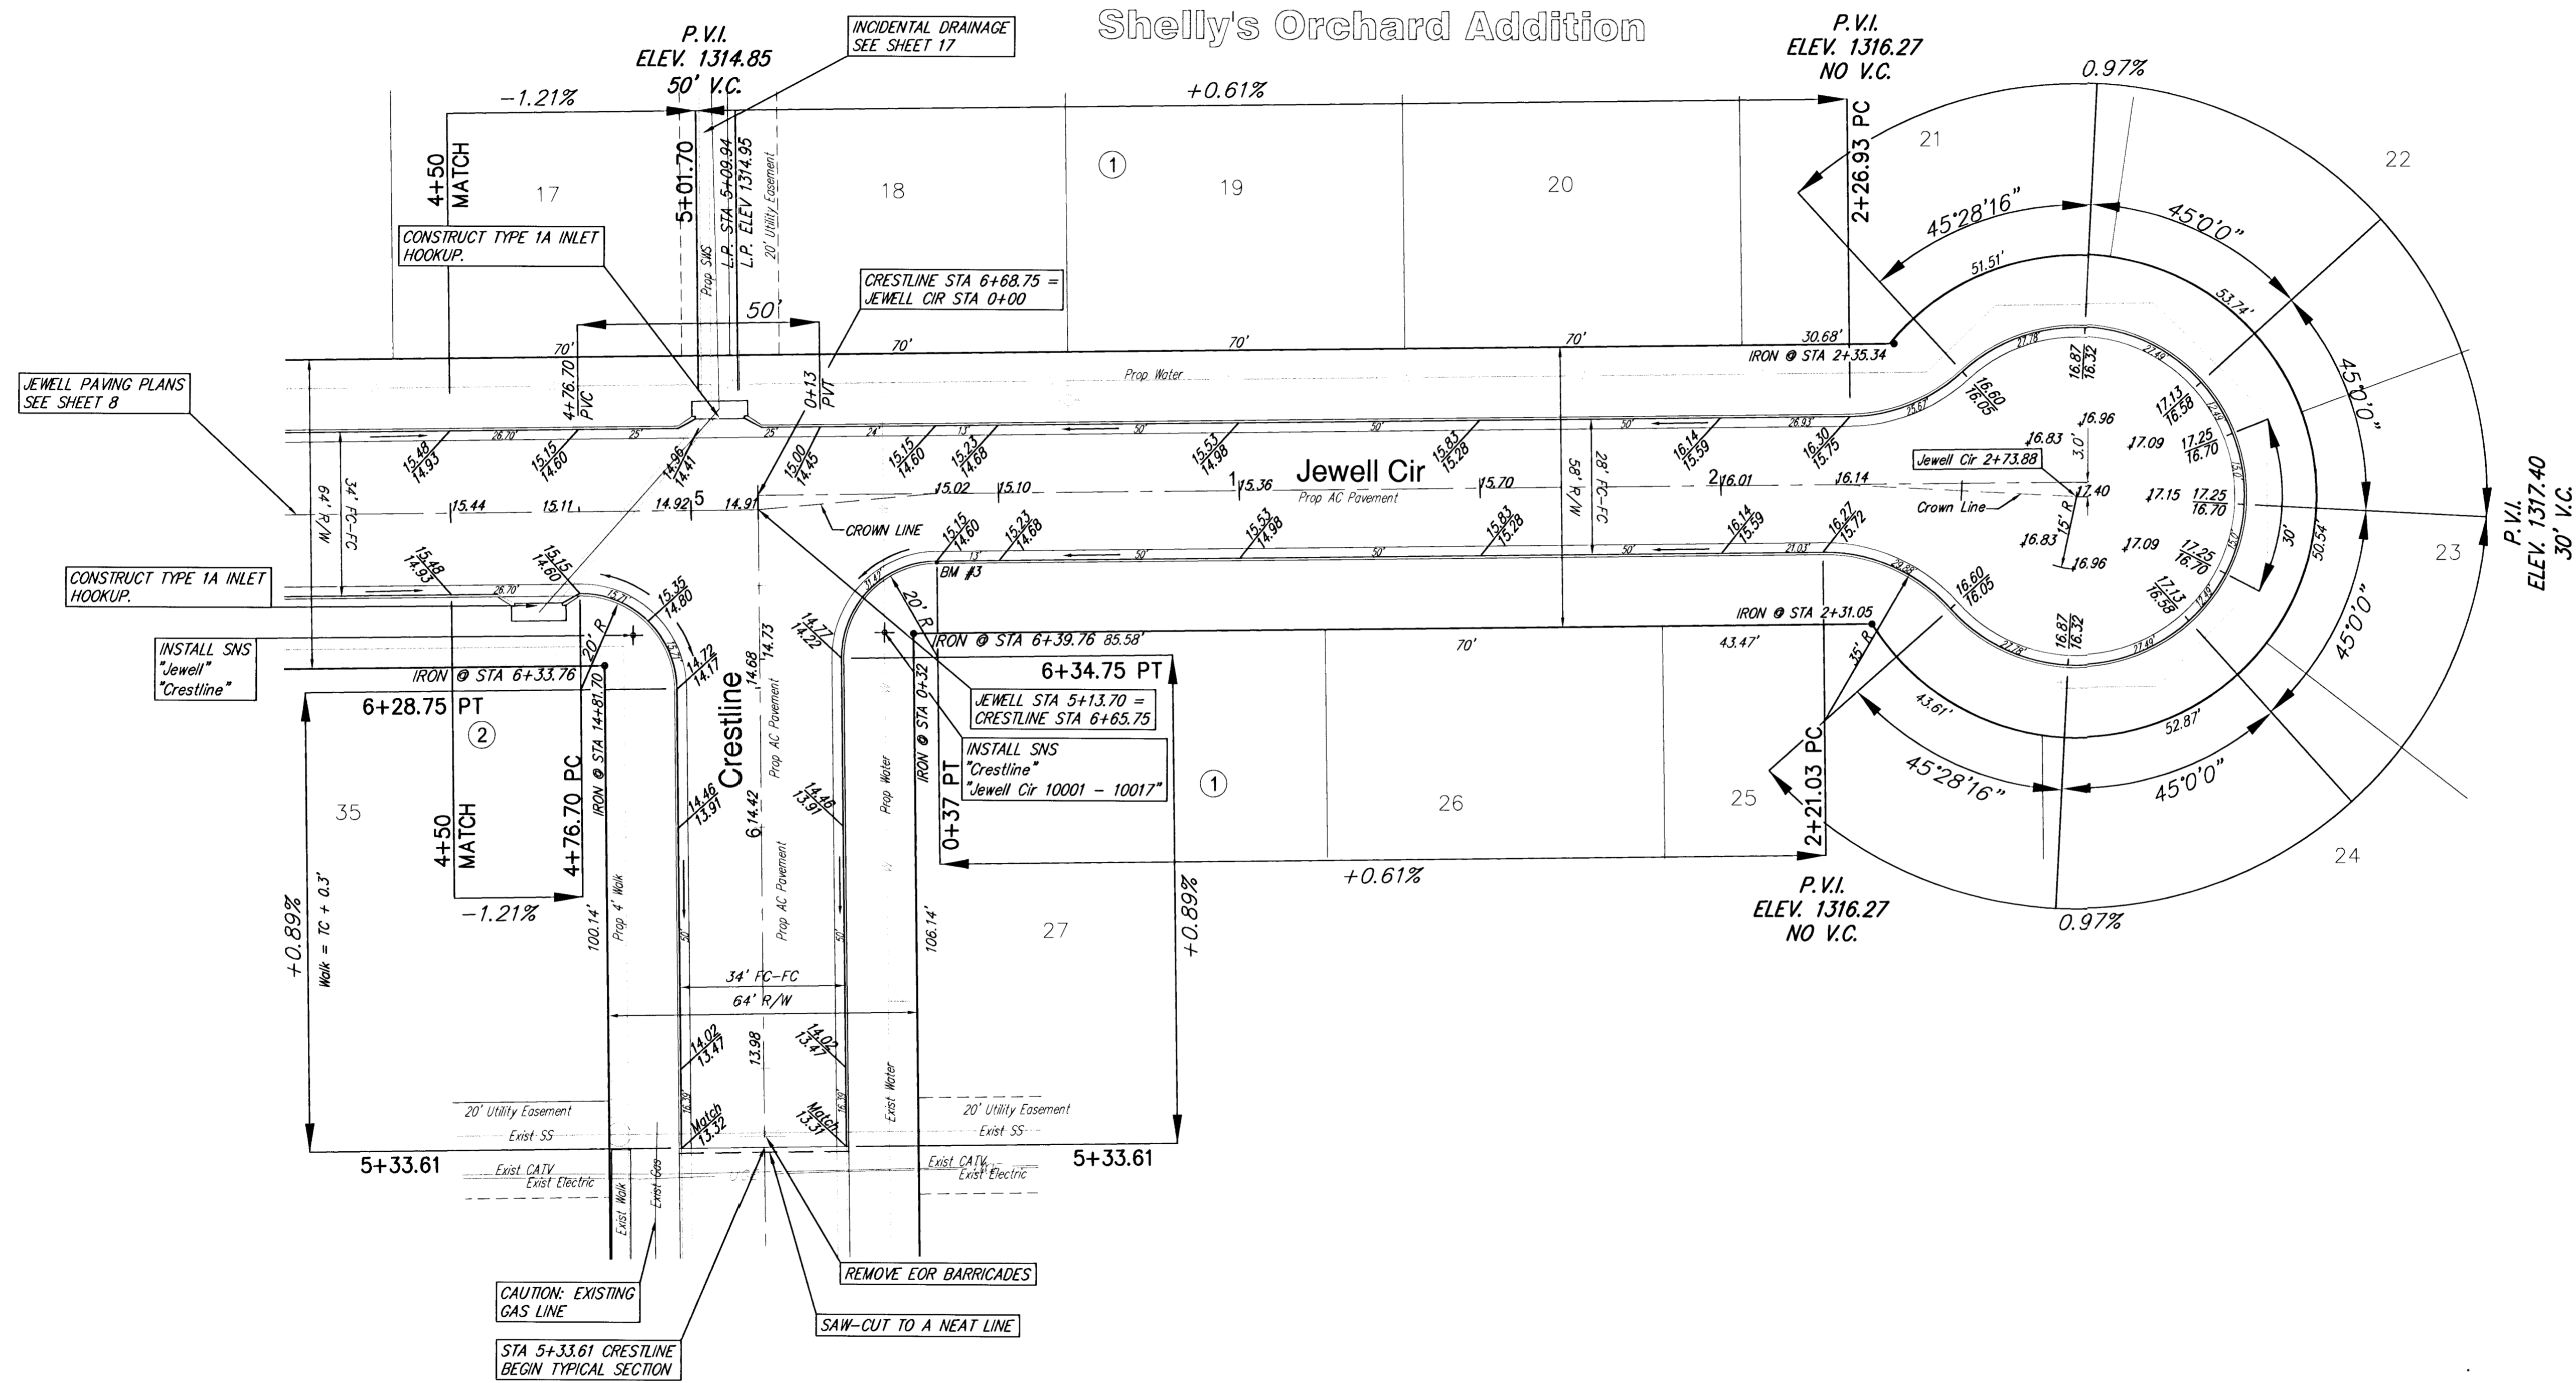

SCALE 1" = 20'  
IRON = •

SHELLYS ORCHARD ADDITION  
JEWELL CIR  
WICHITA, KANSAS

	<b>Ruggles &amp; Bohm, P.A.</b> Engineering, Surveying, Land Planning		DESIGN	CMB
	924 North Main Wichita, Kansas 67203 www.rbkansas.com		DRAWN	EJG
(316) 264-8008 (316) 264-4621 fax E-mail: info@rbkansas.com		REVIEW		
DRAWING FILE 2333E Paving {Jewell Cir 01}		PROJECT NUMBER 472-83783		SHEET 8 OF 30
DATE June 16, 2003				