
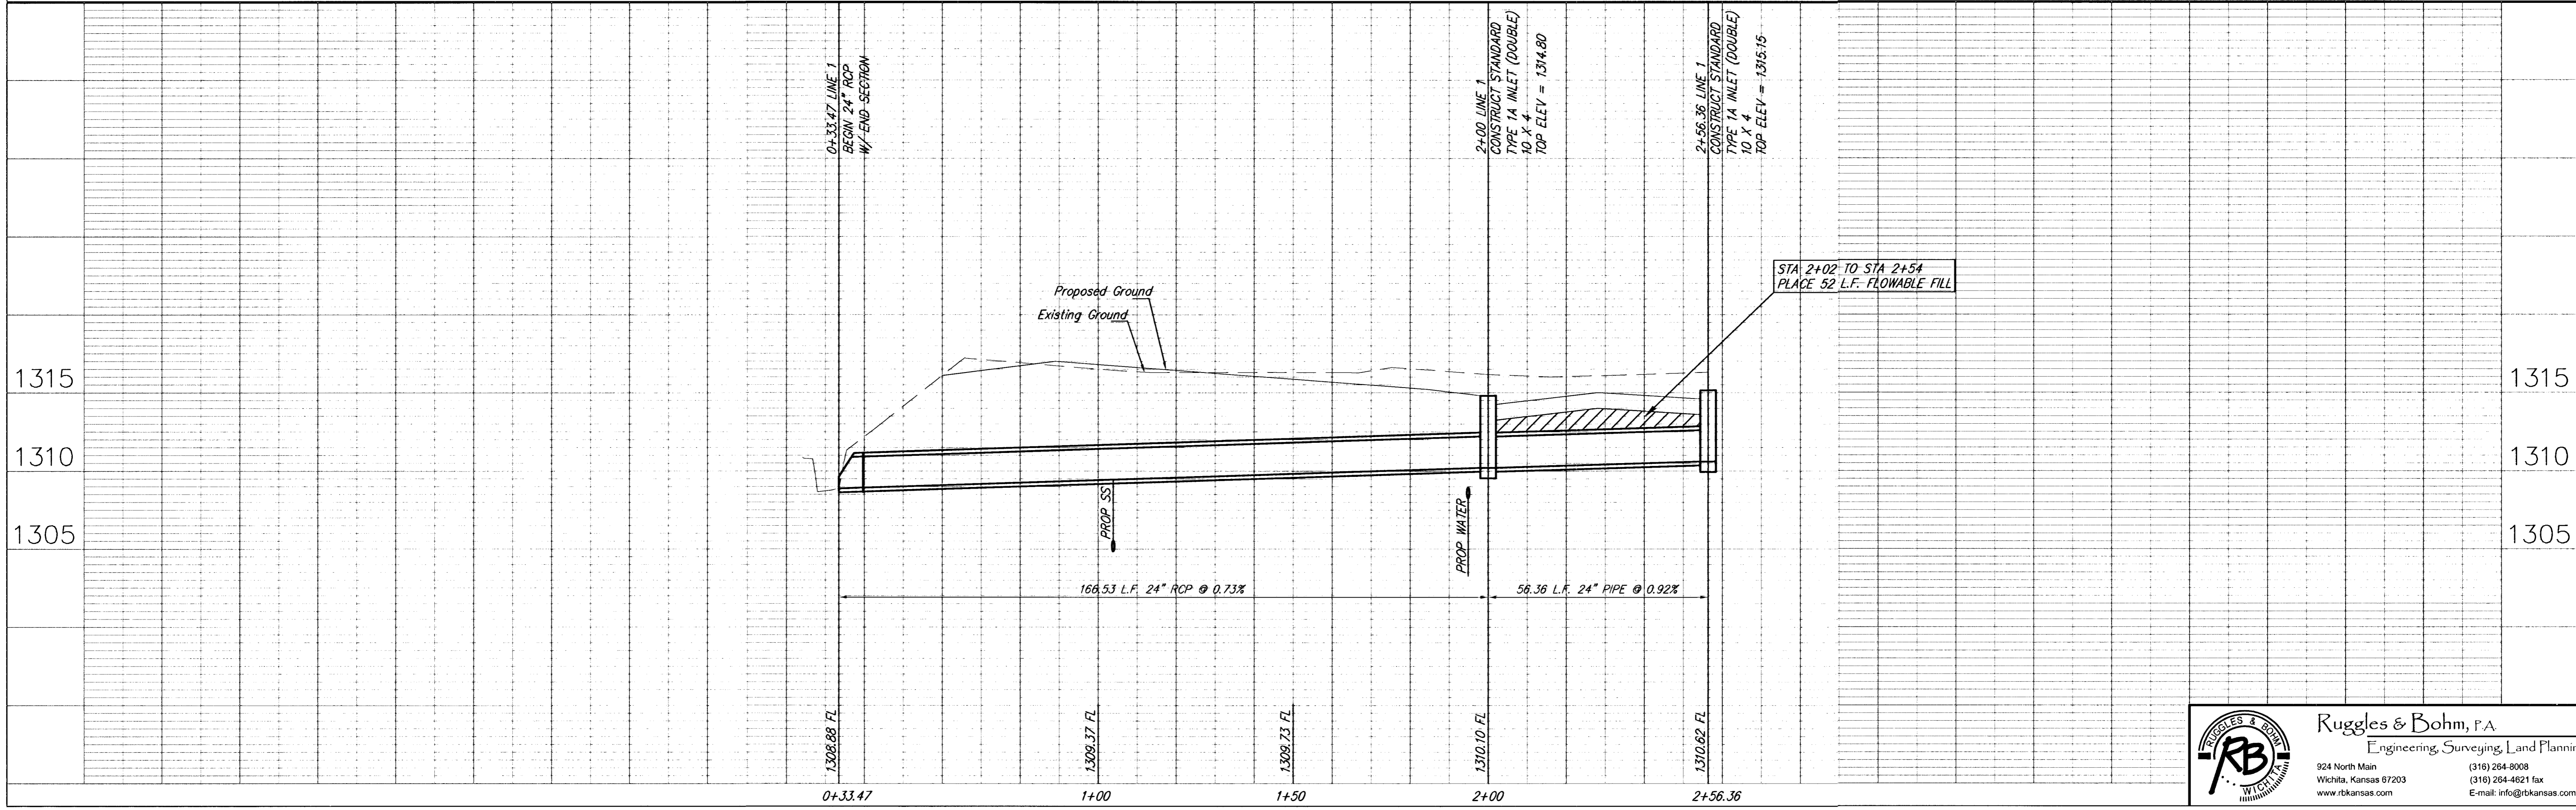
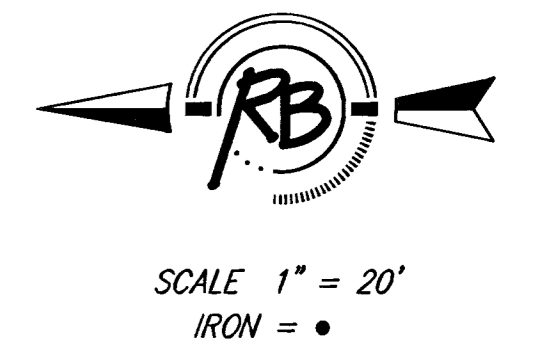


EXISTING DRAINAGE
DEDICATION
FILM 414, PAGE 845

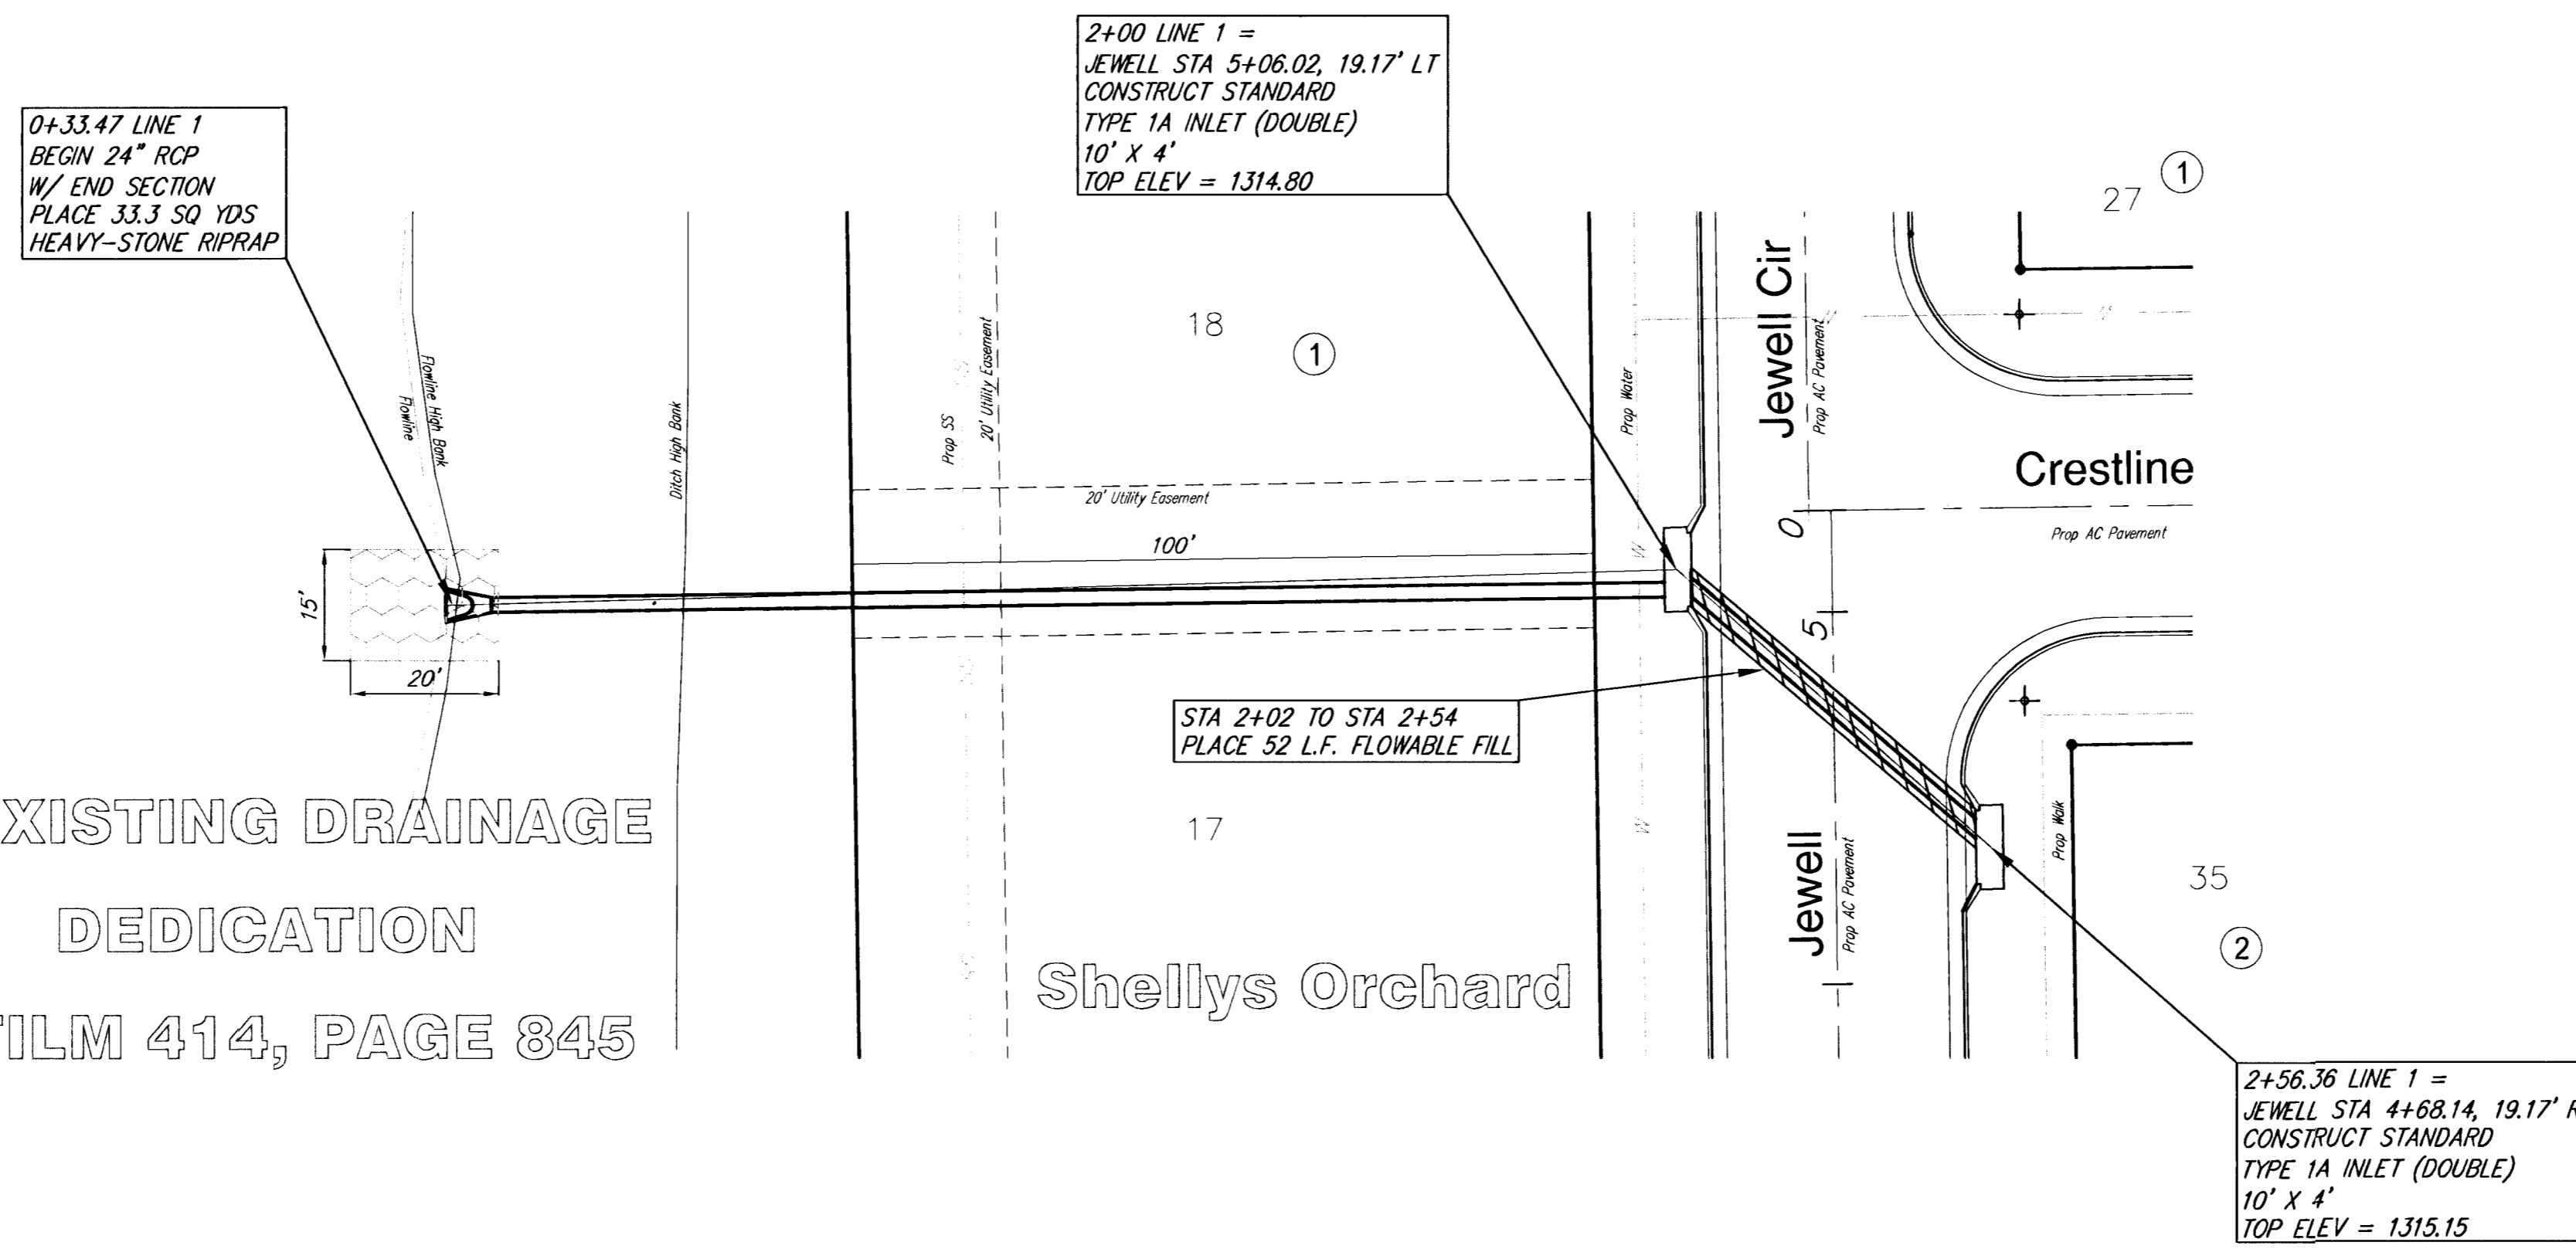

DESIGN CMB	PROJECT NUMBER Proj. No. 2333E	REVISION EUG	DATE June 18, 2003
UTILITY	DRAWING FILE 2333E_SWS (SWS)	REVIEW	
SHELLY'S ORCHARD ADDITION INCIDENTAL DRAINAGE WICHITA, KANSAS		RUGGLES & BOHM Engineering, Surveying, Land Planning	
RIB JOB 2333E		SHEET 16 OF 30	

Ruggles & Bohm, P.A.
Engineering, Surveying, Land Planning
924 North Main
Wichita, Kansas 67203
www.rtkansas.com
(316) 264-8008
(316) 264-4621 fax
E-mail: info@rtkansas.com