




2+26.93

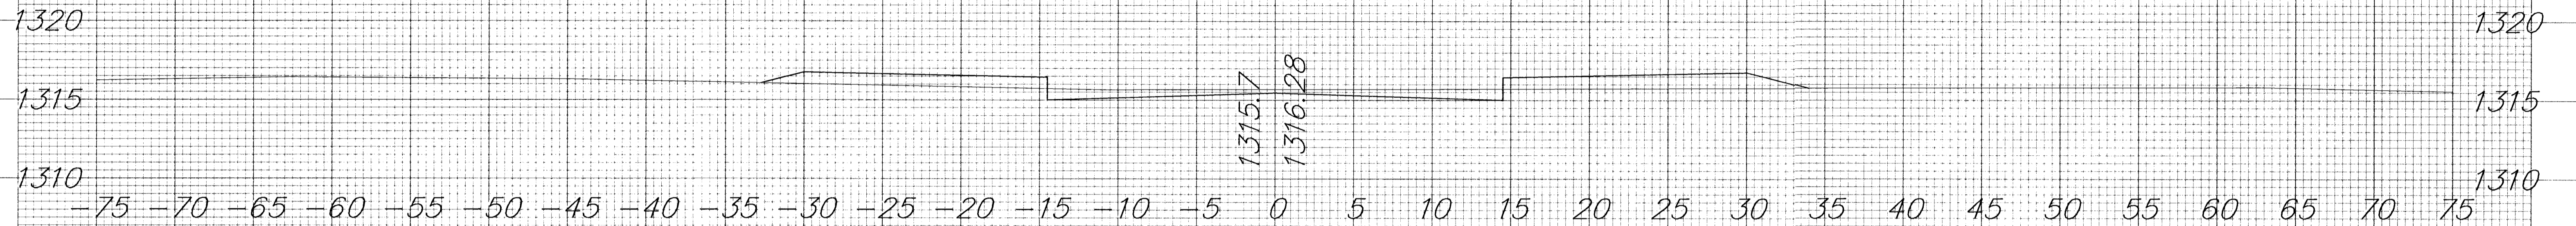



2+00

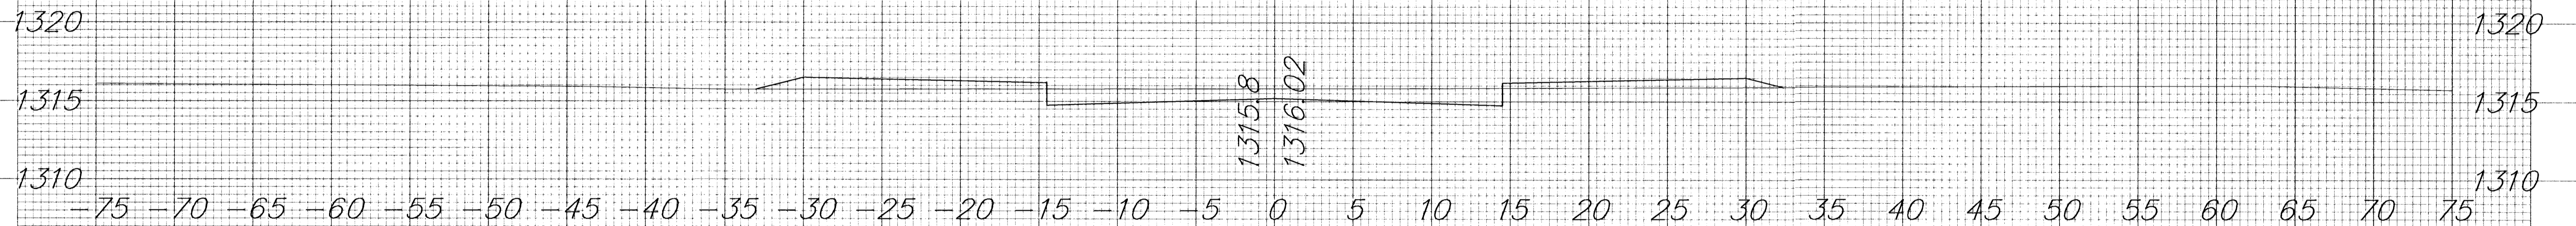

1+50

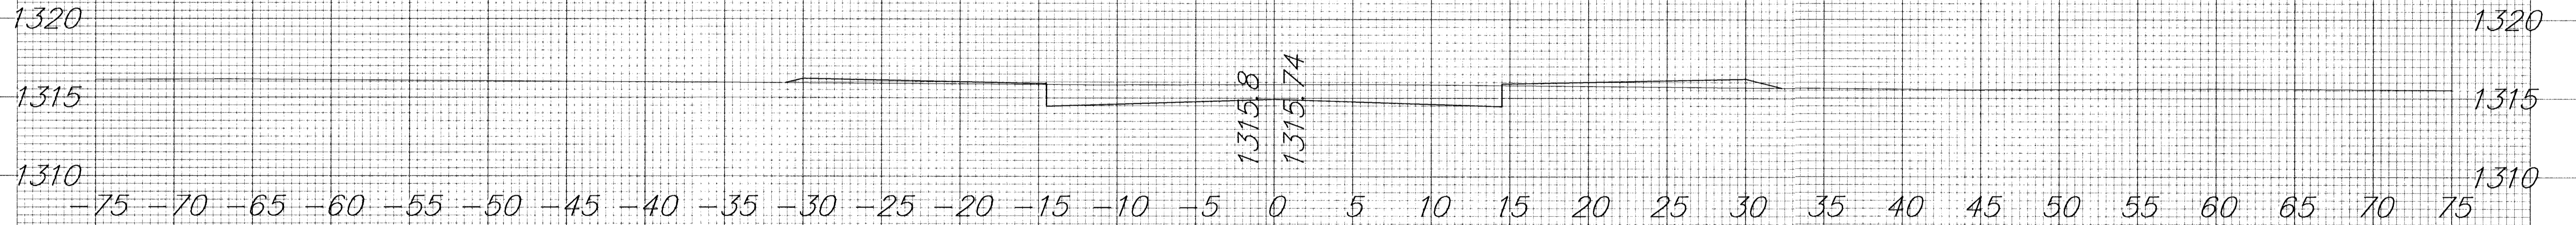

1+00

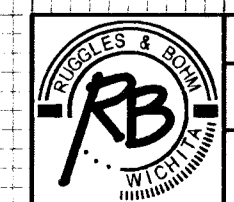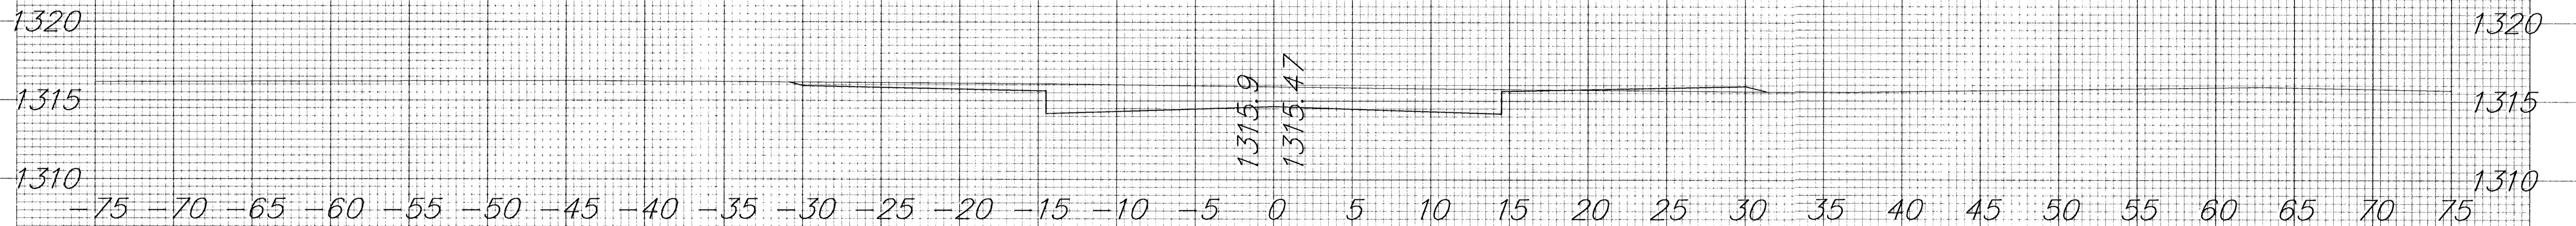

Shellys Orchard Addition
Jewell Cir (east)

2+00 - 2+75.42