



4+00

3+50

3+00

2+50

2+00

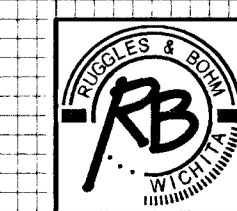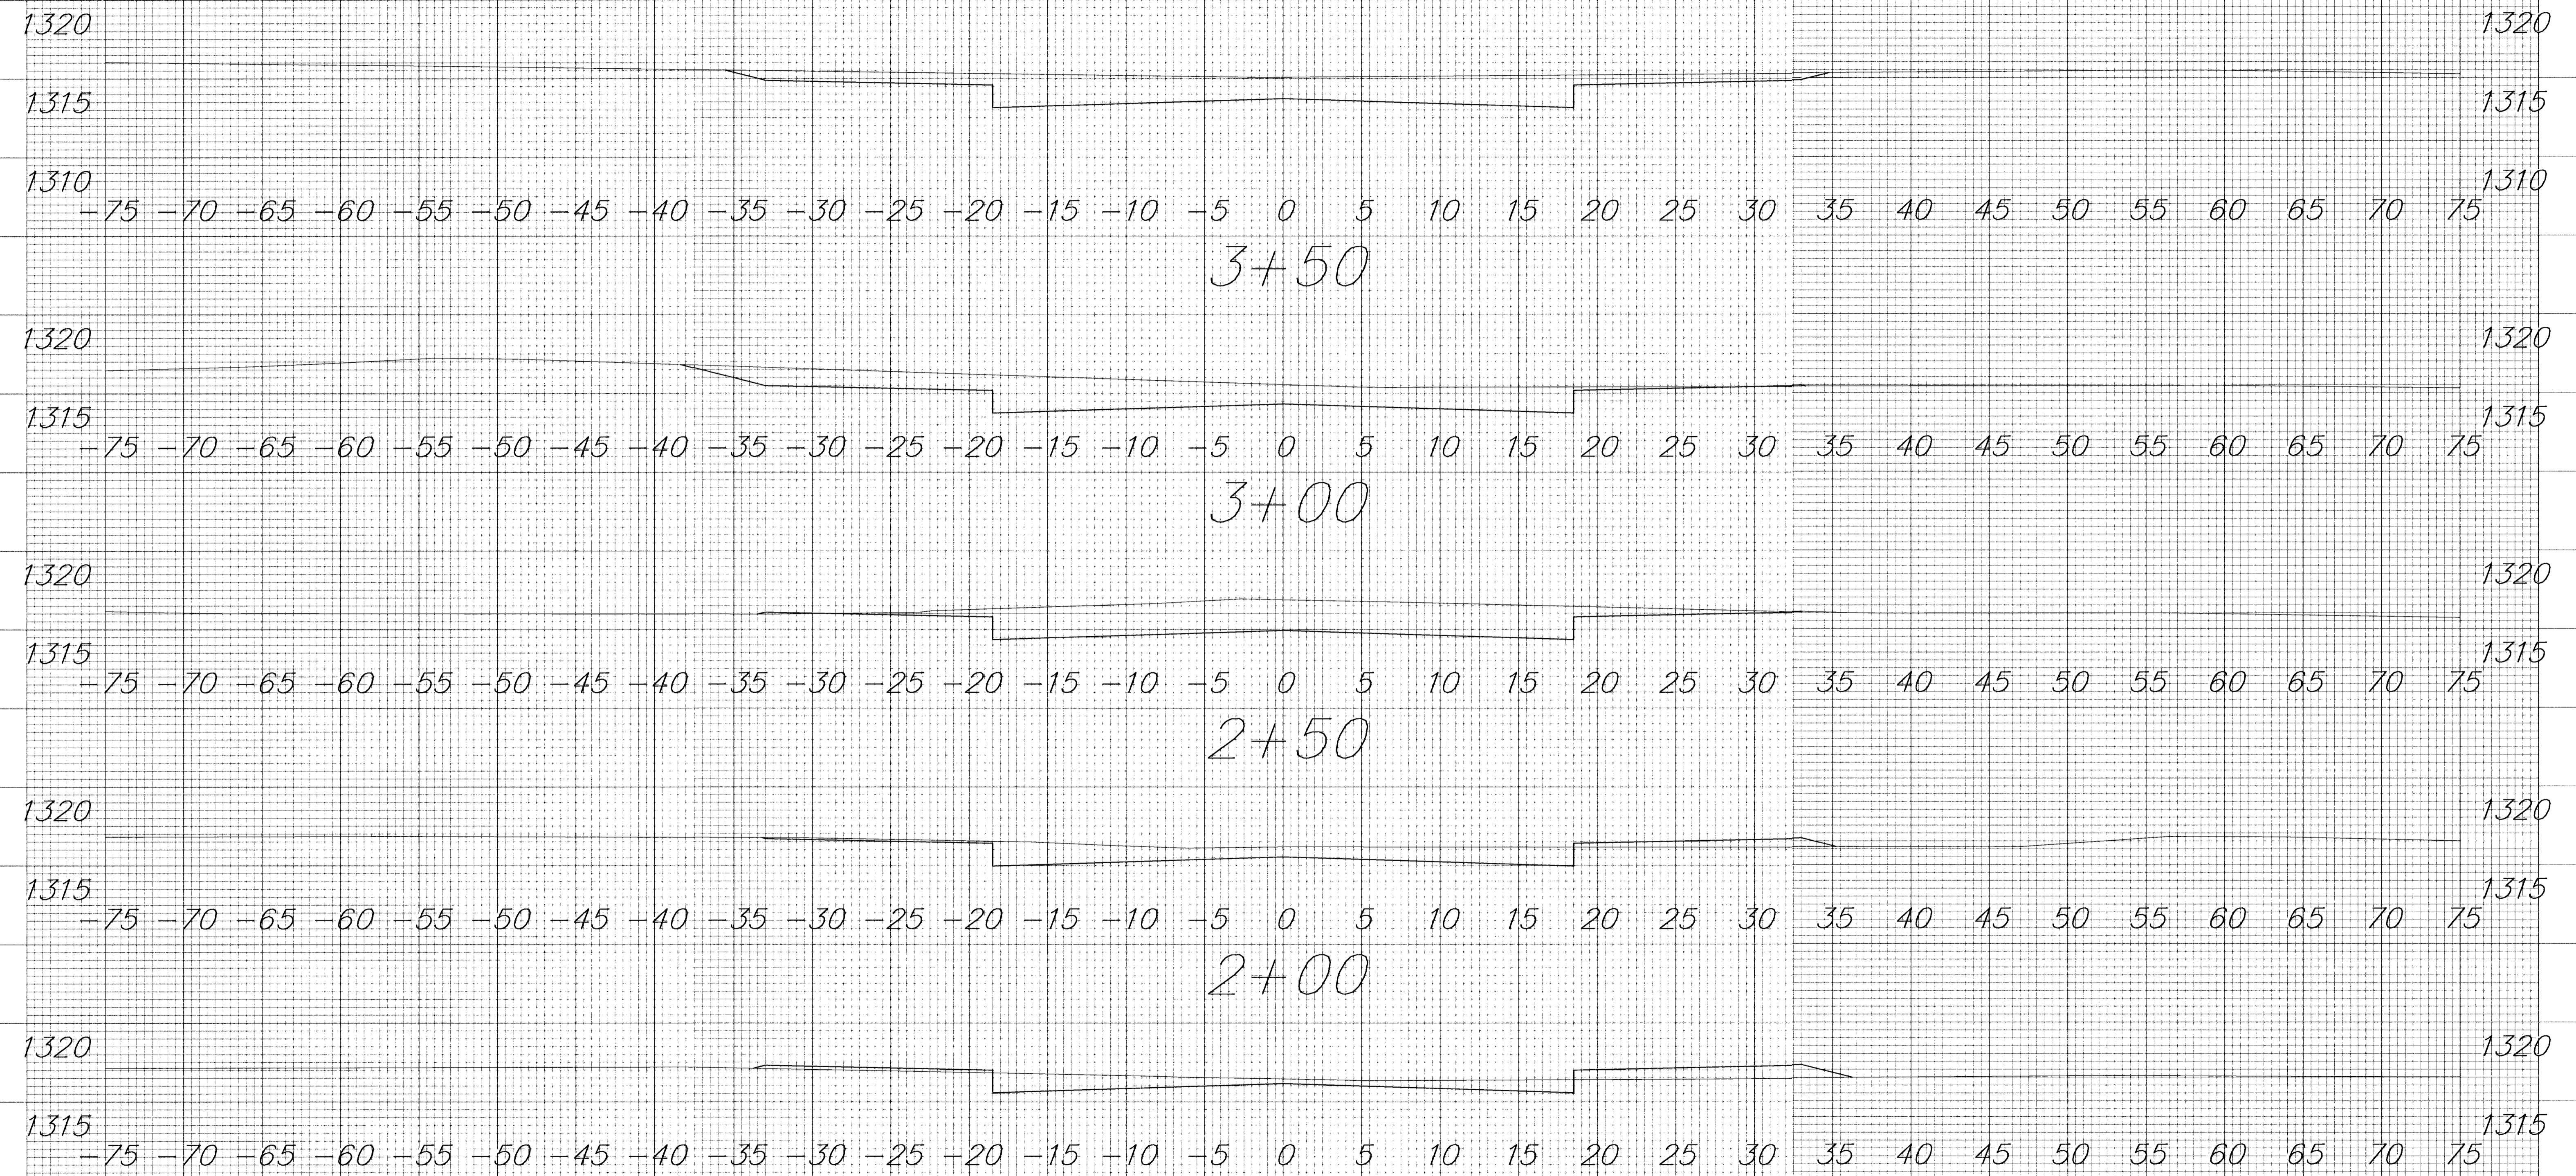

Shellys Orchard Addition

Jewell

2+00 - 4+00