





5+63.93

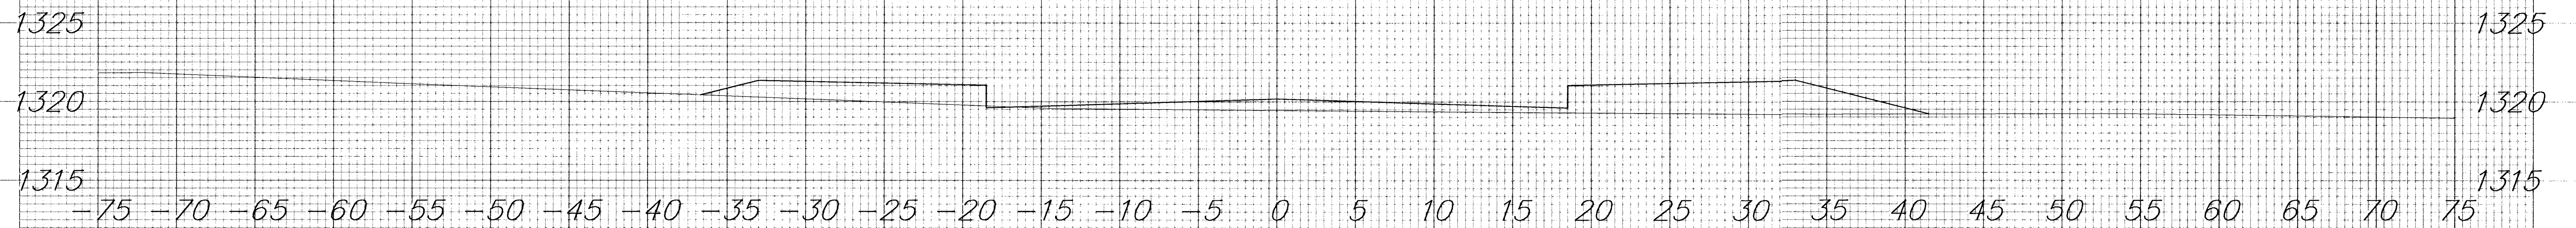

5+50

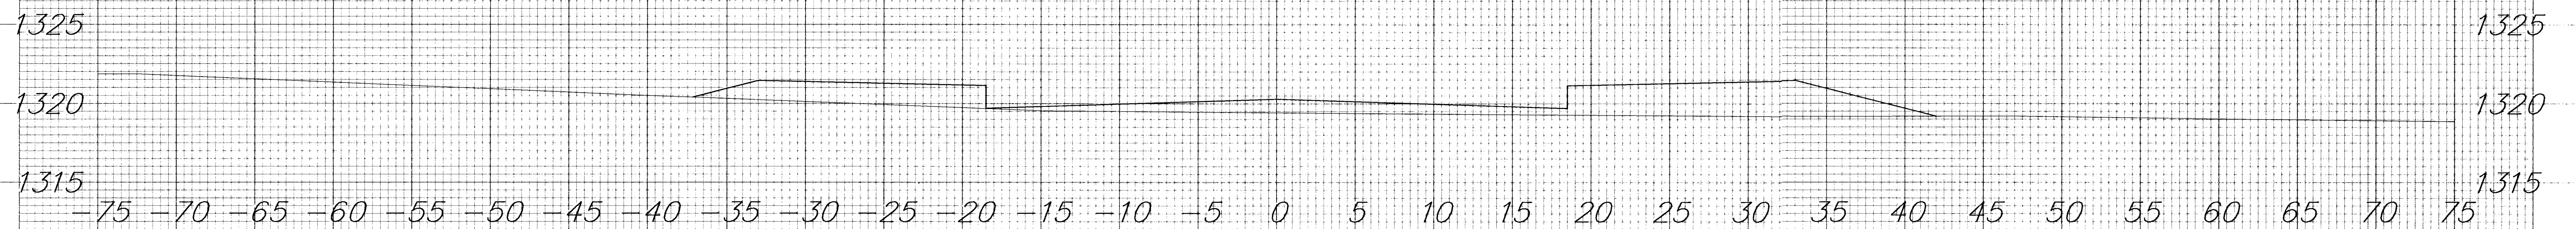

5+00

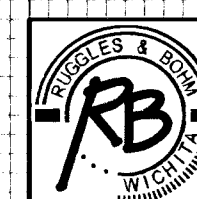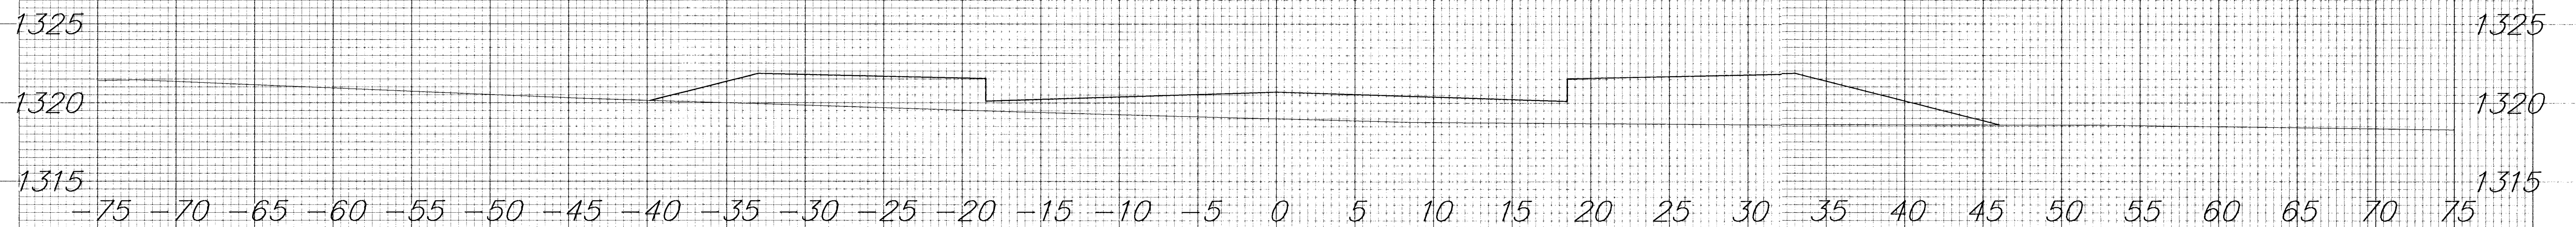

Shellys Orchard Addition
Rita

5+00 - 5+63.93

28/30