


BENCHMARKS:


"□" Cut in middle of N headwall of RCBC on 21st St. North, 1004.3' W & 22.1' N of SE Cor., SE1/4, Sec. 2, T-27-S, R-2-E.
Elev. = 173.23 City Datum

RR spike in N. face of power pole 840.0' west of C.L. of Castle Rock and 48.7' south of C.L. of 21st St. N.
Elev. = 182.03 City Datum

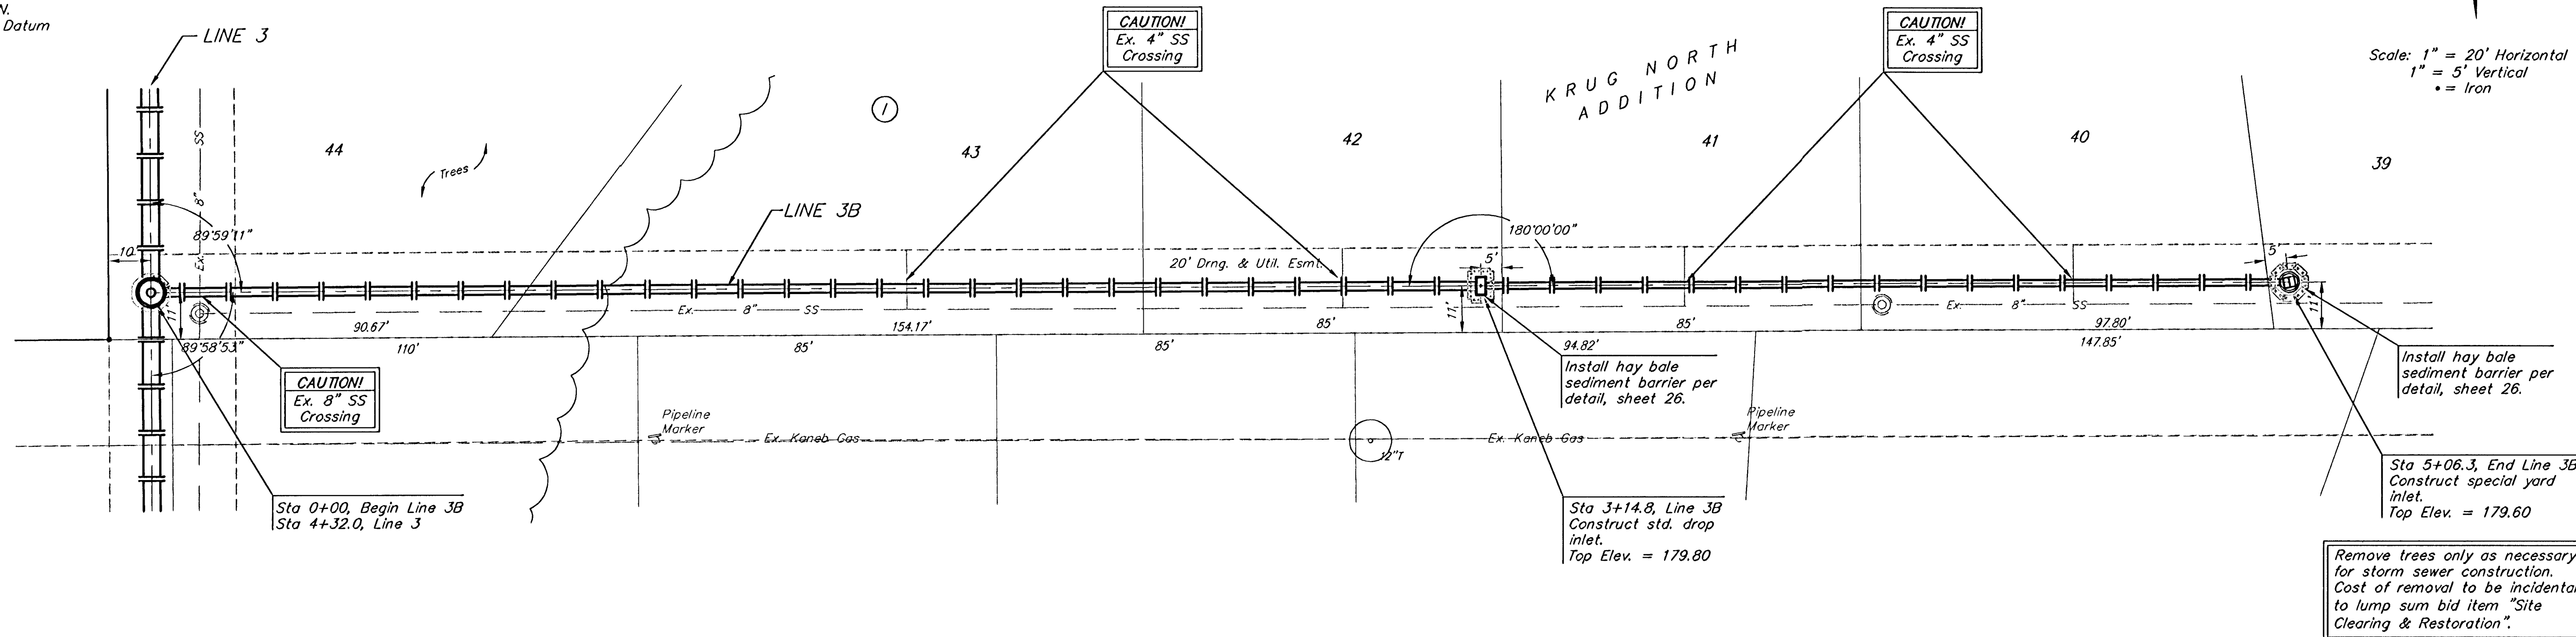

Scale: 1" = 20' Horizontal
1" = 5' Vertical
• = Iron

Remove trees only as necessary for storm sewer construction. Cost of removal to be incidental to lump sum bid item "Site Clearing & Restoration".

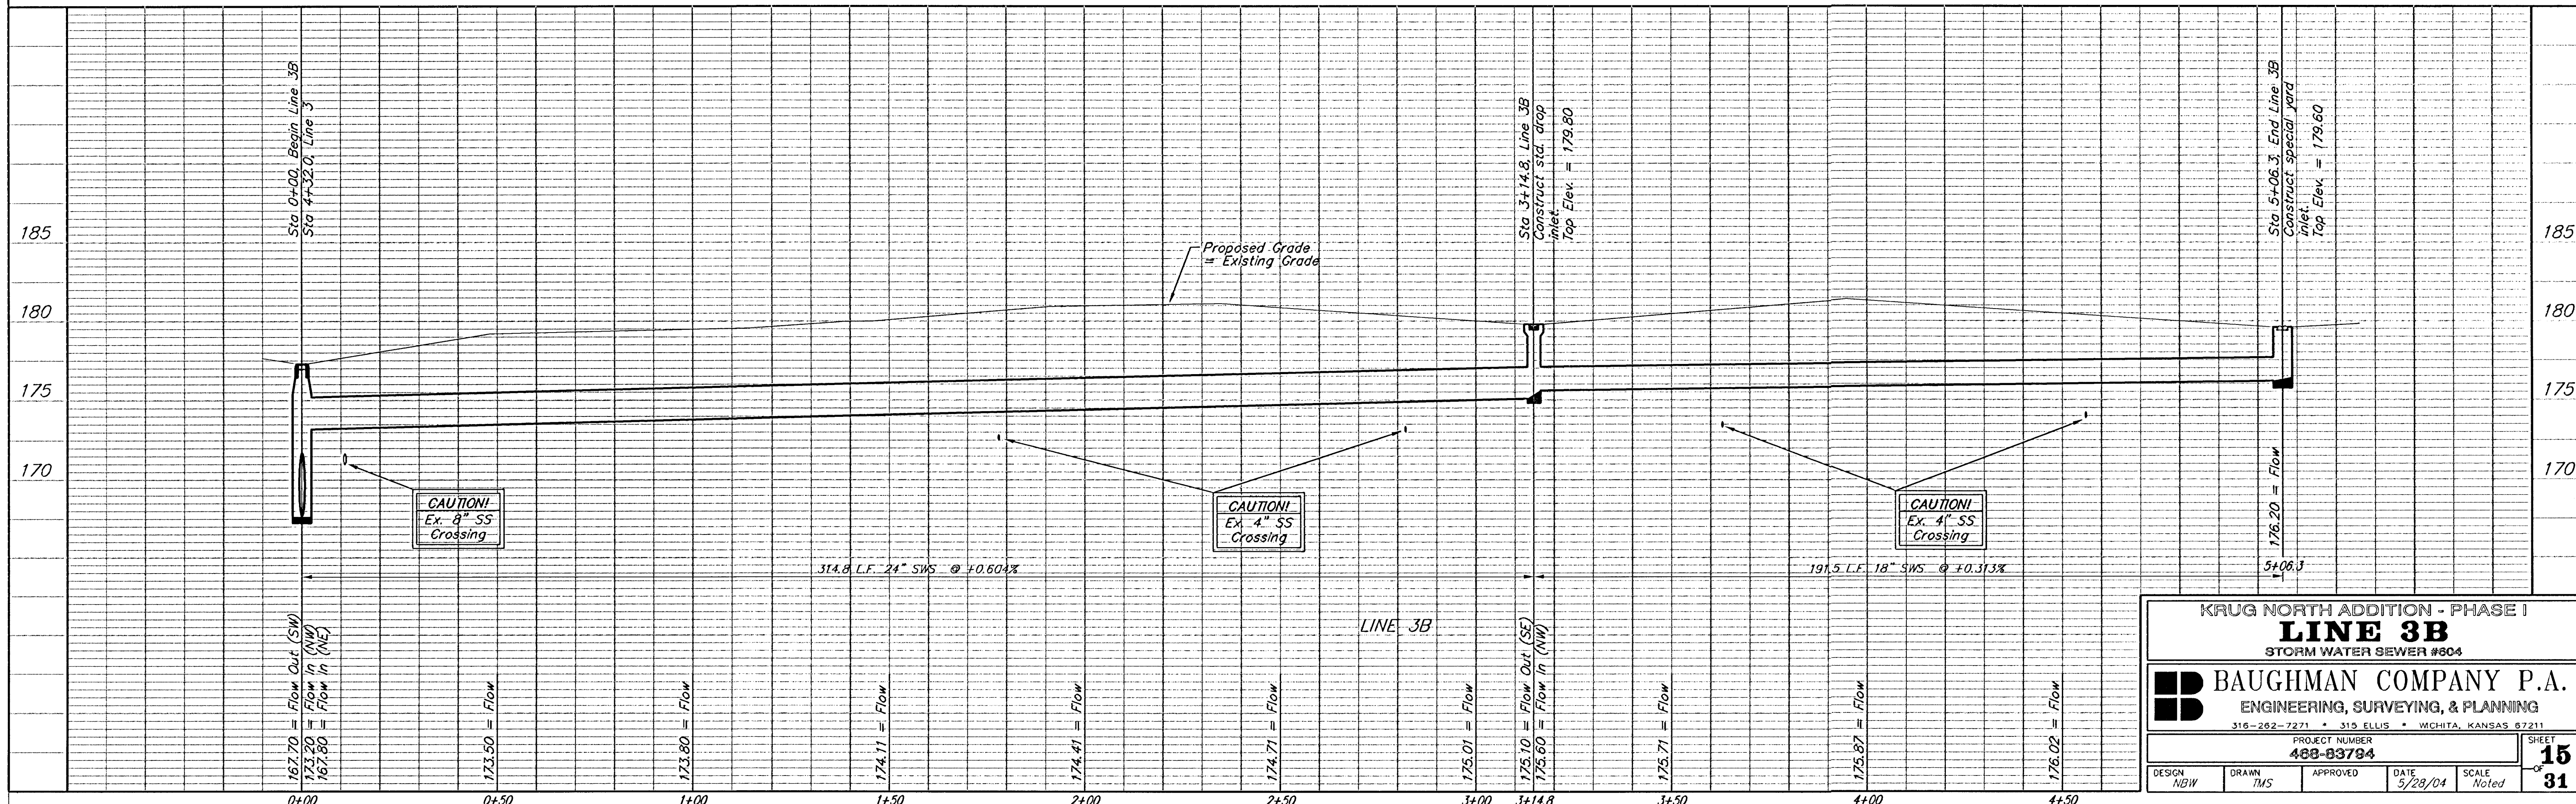

KRUG NORTH ADDITION - PHASE I
LINE 3B
STORM WATER SEWER #804

BAUGHMAN COMPANY P.A.
ENGINEERING, SURVEYING, & PLANNING
316-262-7271 • 315 ELLIS • WICHITA, KANSAS 67211

PROJECT NUMBER
488-83784

DESIGN NBW	DRAWN TMS	APPROVED	DATE 5/28/04	SCALE Noted
---------------	--------------	----------	-----------------	----------------

SHEET
15
OF
31