



6+37.14

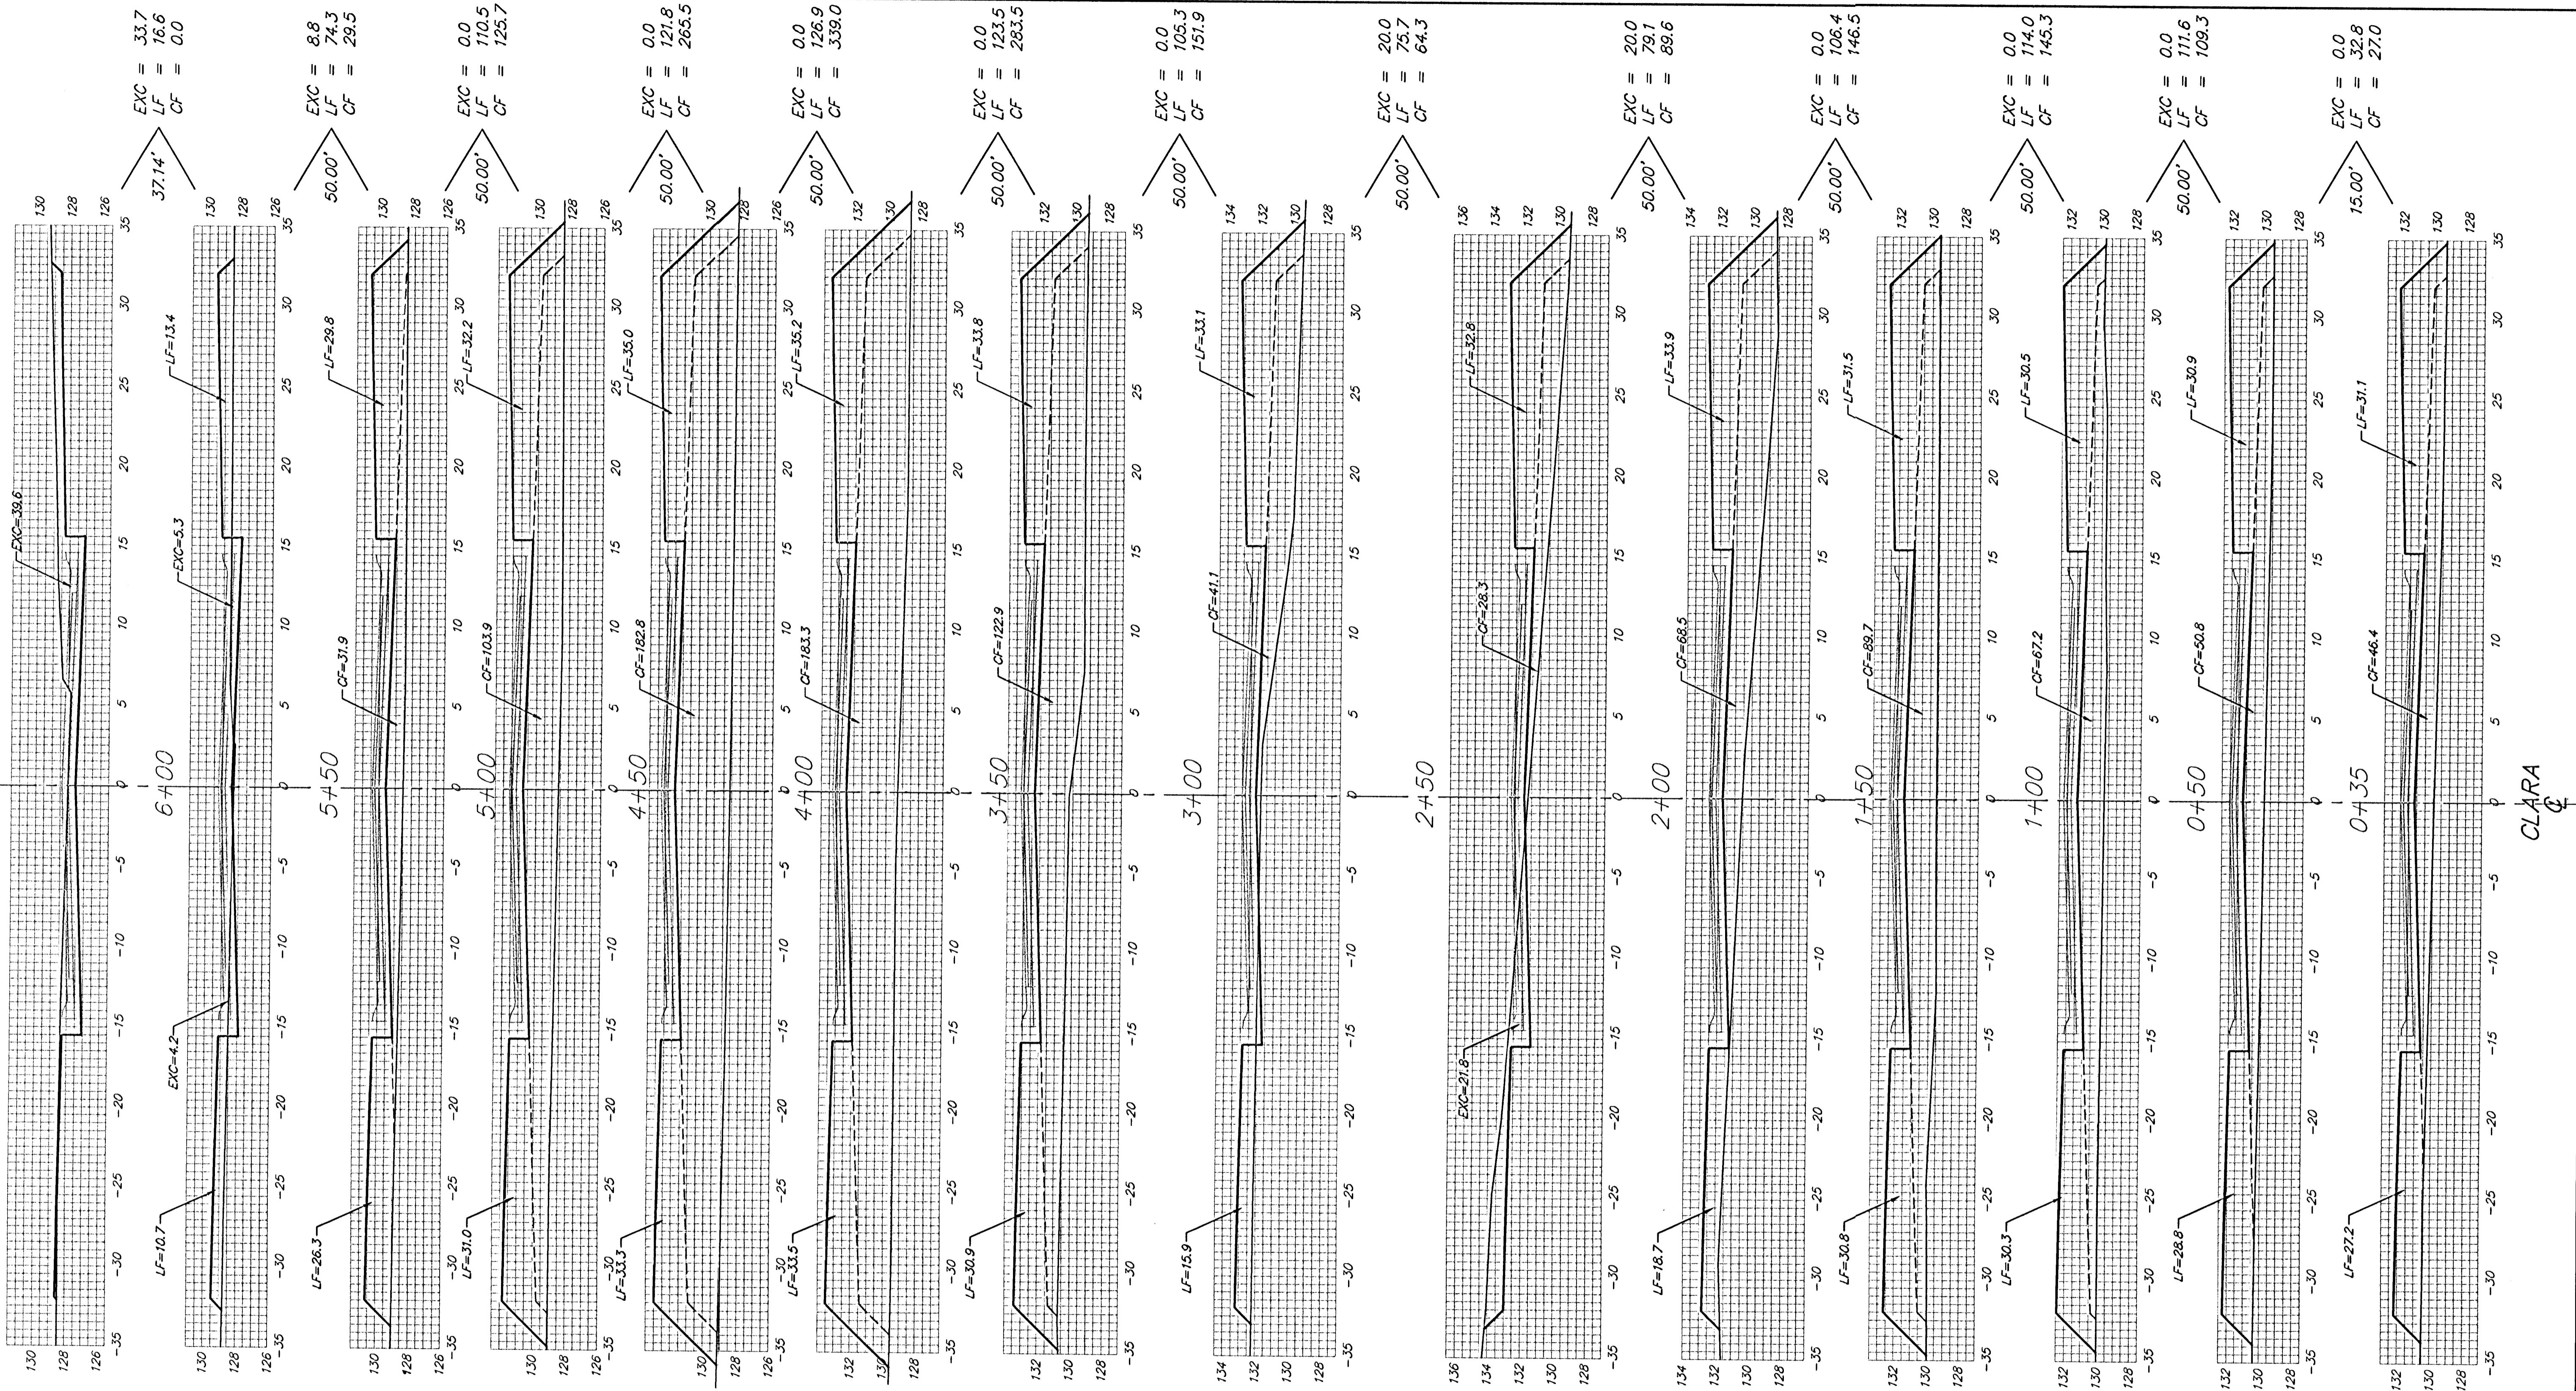

CLARA

Sheet Totals:
 Excavation = 82.5 C.Y.
 Loose Fill = 1,198.5 C.Y.
 Compacted Fill = 1,777.1 C.Y.

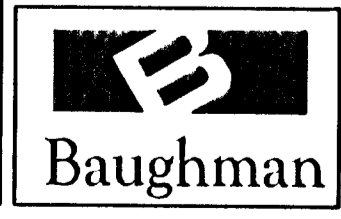

Baughman Company, P.A. 315 Ella St. Wichita, KS 67211 P316-262-7271 F316-262-0149
 ENGINEERING | SURVEYING | PLANNING | LANDSCAPE ARCHITECTURE
 PROJECT NUMBER 472-83993 SHEET
 Steve Kelly 5/1/XX2 **24 OF 25**
 04-05-E884