

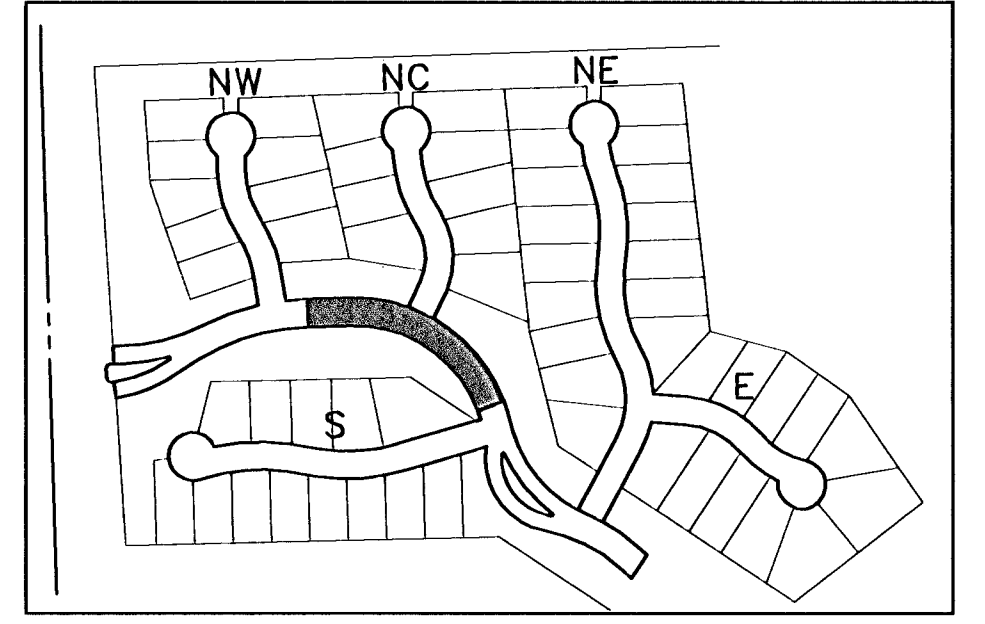


FOX RIDGE ADDITION

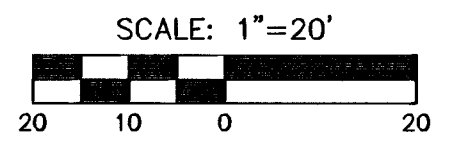

LOCATION MAP

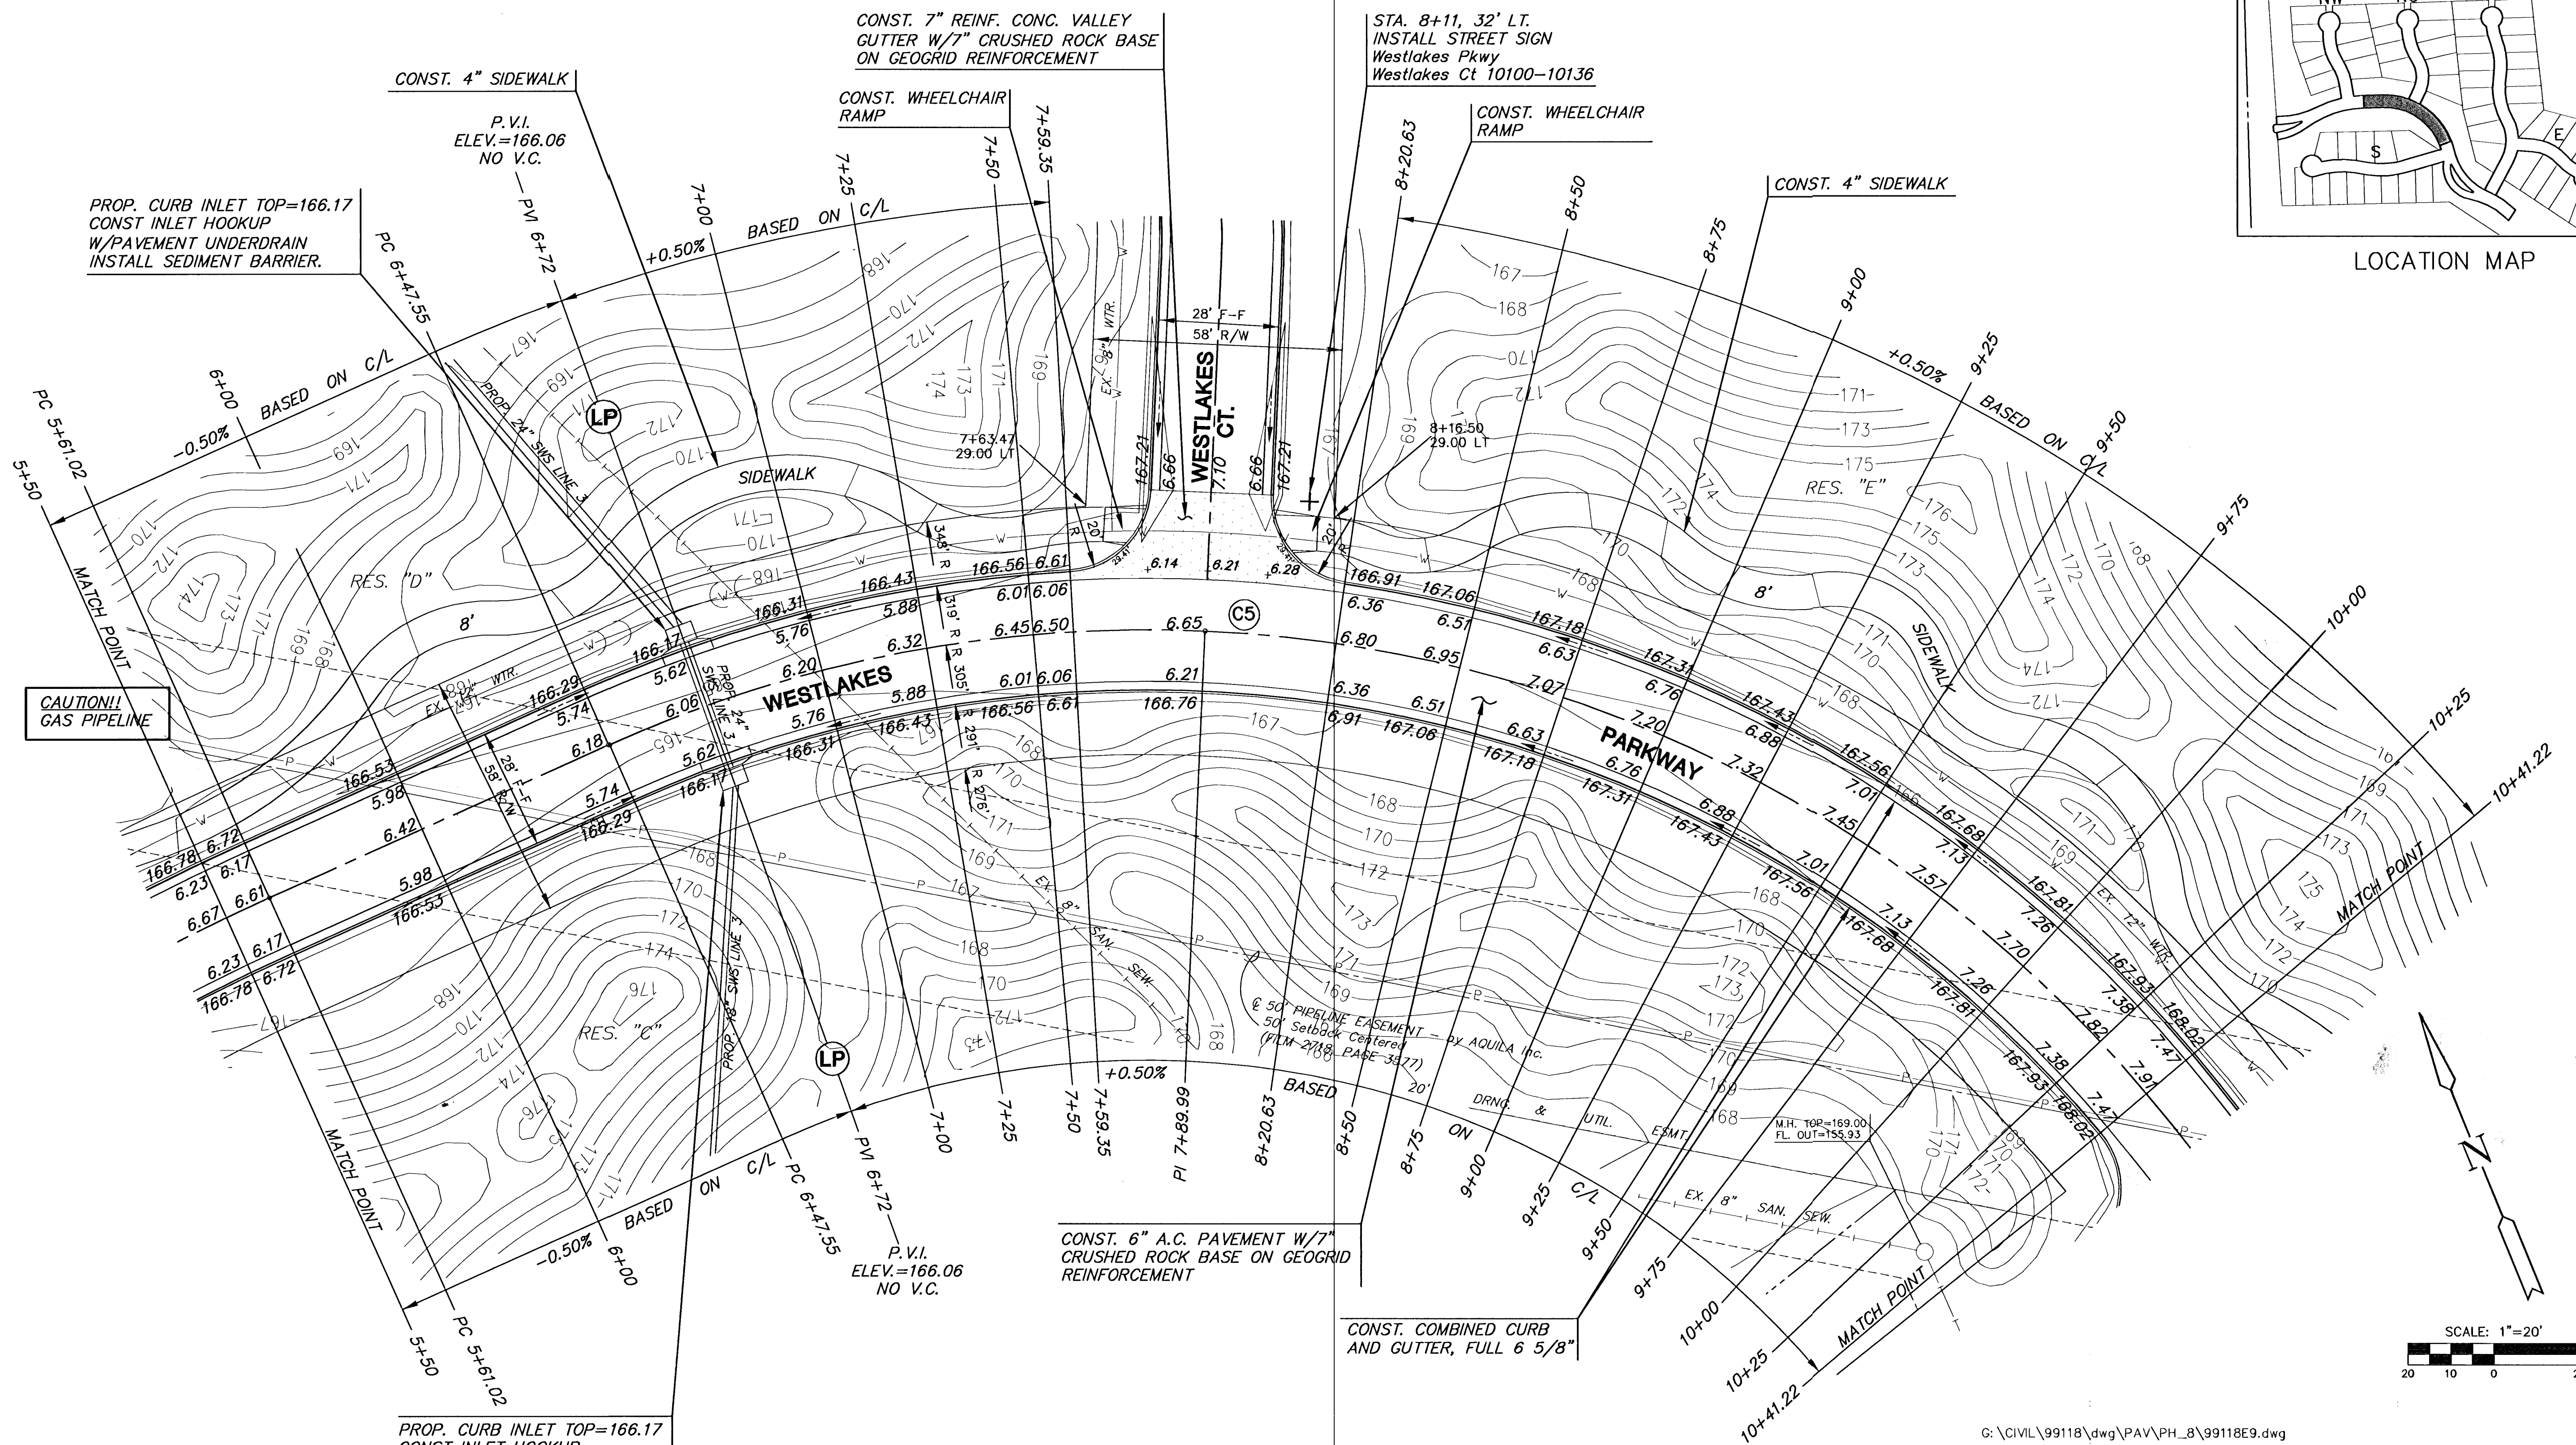

- NOTE:**
1. TOP OF CURB ELEVATIONS SHOWN ARE FOR FULL CURB. CONSTRUCT CURB AS NOTED.
 2. CONTRACTOR SHALL REMOVE ALL TREES WITHIN ROAD RIGHT-OF-WAY.
 3. CURVE DATA FOR CURVES LABELED (C#) MAY BE FOUND ON SHEET 4.

LEGEND

+ STREET SIGN & SIGN LOCATION
(SEE SIGN ASSEMBLY TABLE
FOR TYPE & STATION OF SIGN)

= VALLEY GUTTER

G:\CIVIL\99118\dwg\PAV\PH_8\99118E9.dwg



FOX RIDGE ADDITION		
PROJECT NAME		
WESTLAKES PARKWAY - PHASE 8		
SHEET TITLE		
SS	DM	SS
DESIGN BY:	DRAWN BY:	CHECKED BY:
SEPTEMBER 2004	99118E9	10 / 50
DATE	JOB NO.	SHEET/OF