

PAVING & INCIDENTAL DRAINAGE FOR
AUBURN LAKES ADDITION
 PHASE 2


J:\PROJECTS\2018\1601010221_PERFECTION_AUBURN_LAKES_16221_CAD\SHOTS\05_CIVIL\PAV\PHASE 2\16221-05-5004-PL2.DWG
 PLOTTED: Wednesday, July 31, 2019 @ 09:54AM



CONTROL POINTS

CP #108	N=1679380.920	E=1603038.744	ELEV=1337.03
DISC TOP OF CURB W/DIVIT			
CP #109	N=1678999.106	E=1602983.416	ELEV=1341.39
DISC TOP OF CURB W/DIVIT			
CP #110	N=1678745.818	E=1602988.761	ELEV=1351.67
CPA ON 36IN REBAR			
CP #111	N=1678753.719	E=1603495.048	ELEV=1350.00
CPA ON 36IN REBAR			
CP #112	N=1679278.218	E=1603847.480	ELEV=1331.14
X CUT /SQUARE CUT			
CP #113	N=1679355.074	E=1603403.590	ELEV=1333.21

HORIZONTAL AND VERTICAL DATUM:
 HORIZONTAL DATUM: KANSAS COORDINATE SYSTEM
 1983 SOUTH ZONE. HORIZONTAL COORDINATES
 MODIFIED TO GROUND USING A SCALE FACTOR OF
 1.000120014
 VERTICAL DATUM: NAVD 88

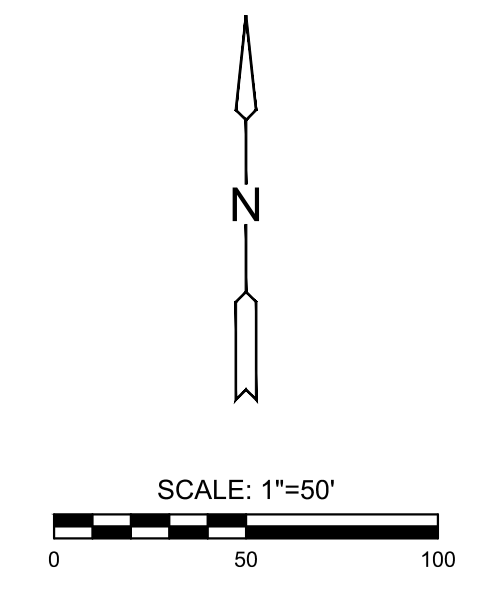

EVERY ATTEMPT HAS BEEN MADE TO INSURE ALL COORDINATE VALUES SHOWN ARE AN ACCURATE AND TRUE REPRESENTATION OF THE CURRENT PLANS. ALL VALUES ARE TO BE CONFIRMED WITH THE FINAL SIGNED PLAN SET BEFORE USE.

©2019 MKEC Engineering All Rights Reserved www.mkec.com
 These drawings and their contents, including, but not limited to, all concepts, designs, & ideas are the exclusive property of MKEC Engineering (MKEC), and may not be used or reproduced in any way without the express consent of MKEC.

BUBBLE MAP

PROJECT NO.	472-85328	
DATE	JULY 2019	
SCALE	1" = 50'	
DESIGNED	DRAWN	CHECKED
DFL	JWC	GJA
NO.	REVISION	DATE