
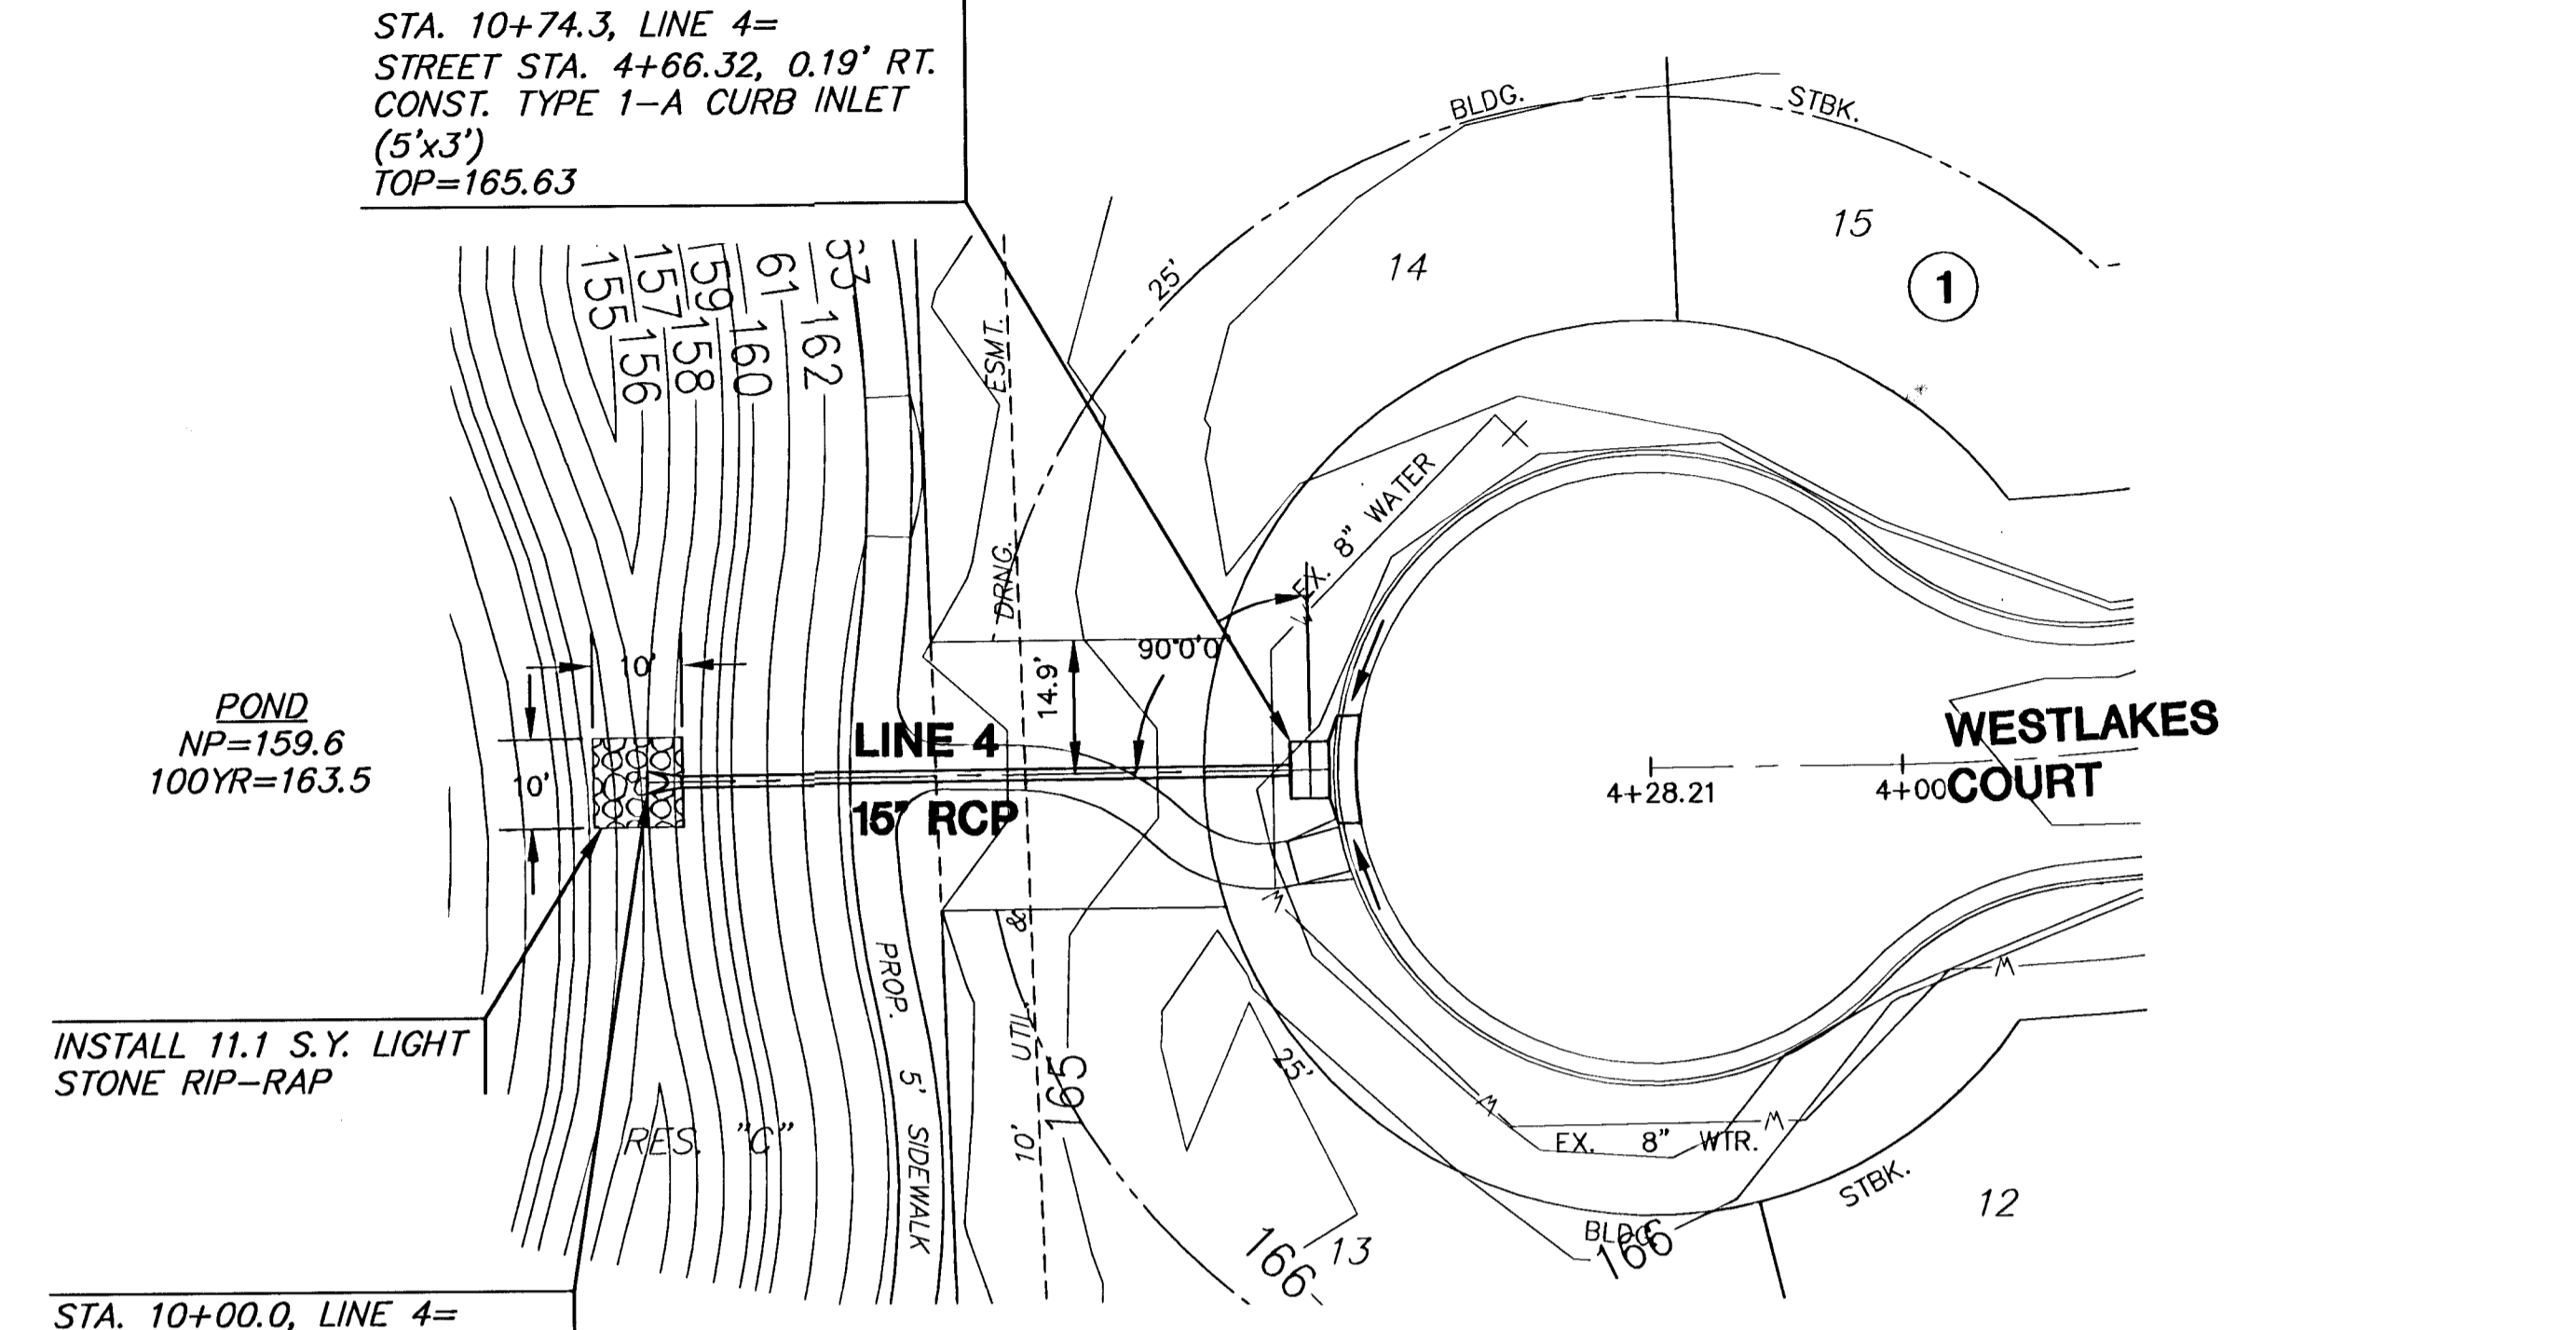


FOX RIDGE ADDITION

FOX RIDGE ADDITION

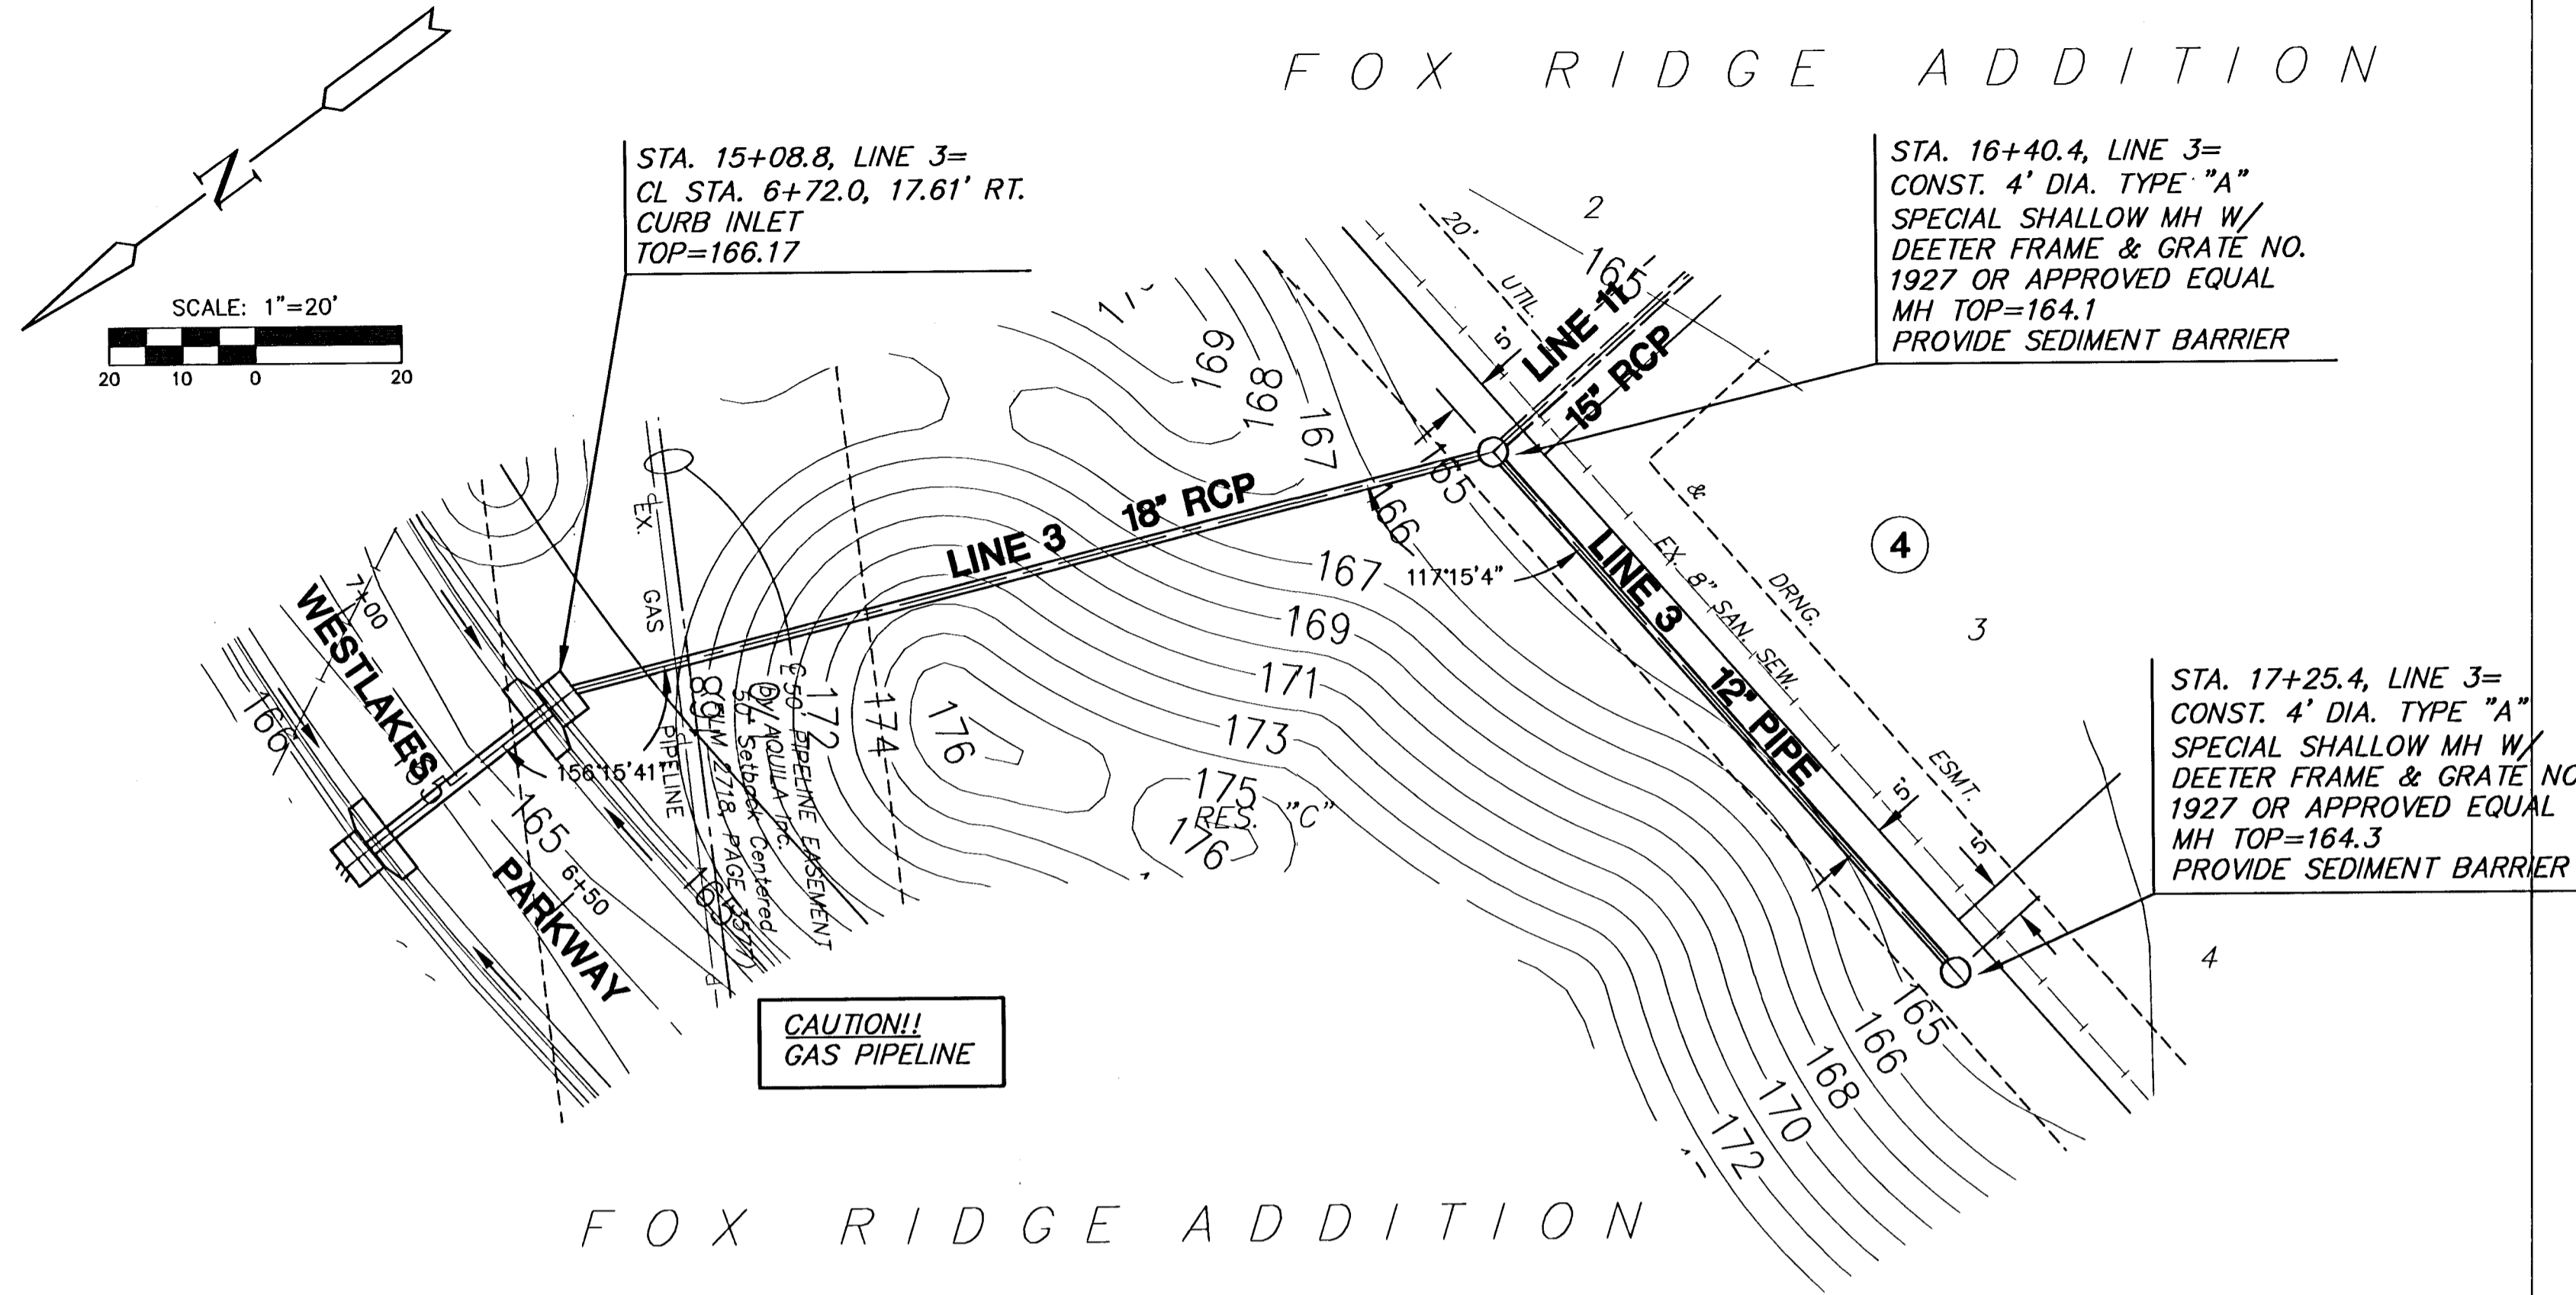

**PLAN LINE 3**

**PLAN LINE 4**

**PROFILE LINE 3**

**PROFILE LINE 4**

