


SCALE: 1"=20'  
20 10 0 20

FOX RIDGE ADDITION

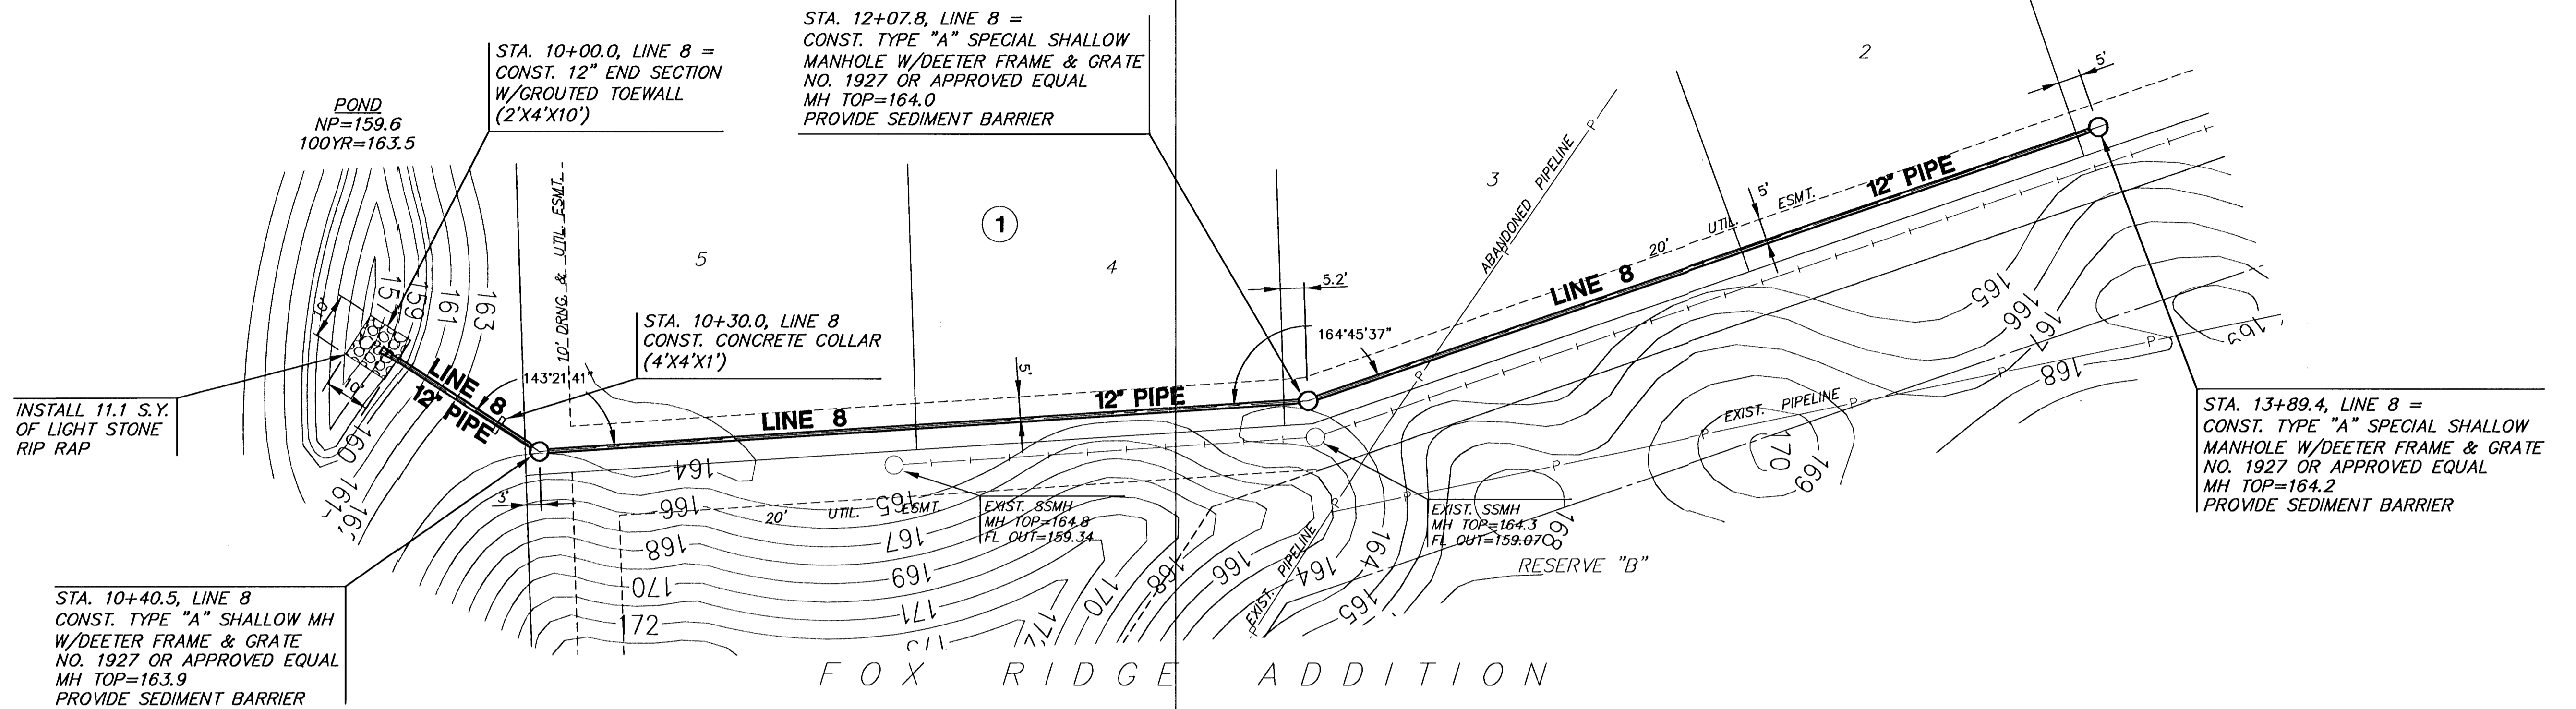

**PLAN LINE 8**

**PROFILE LINE 8**

SCALE - HORIZ. 1"=20'  
SCALE - VERT. 1"=5'

