



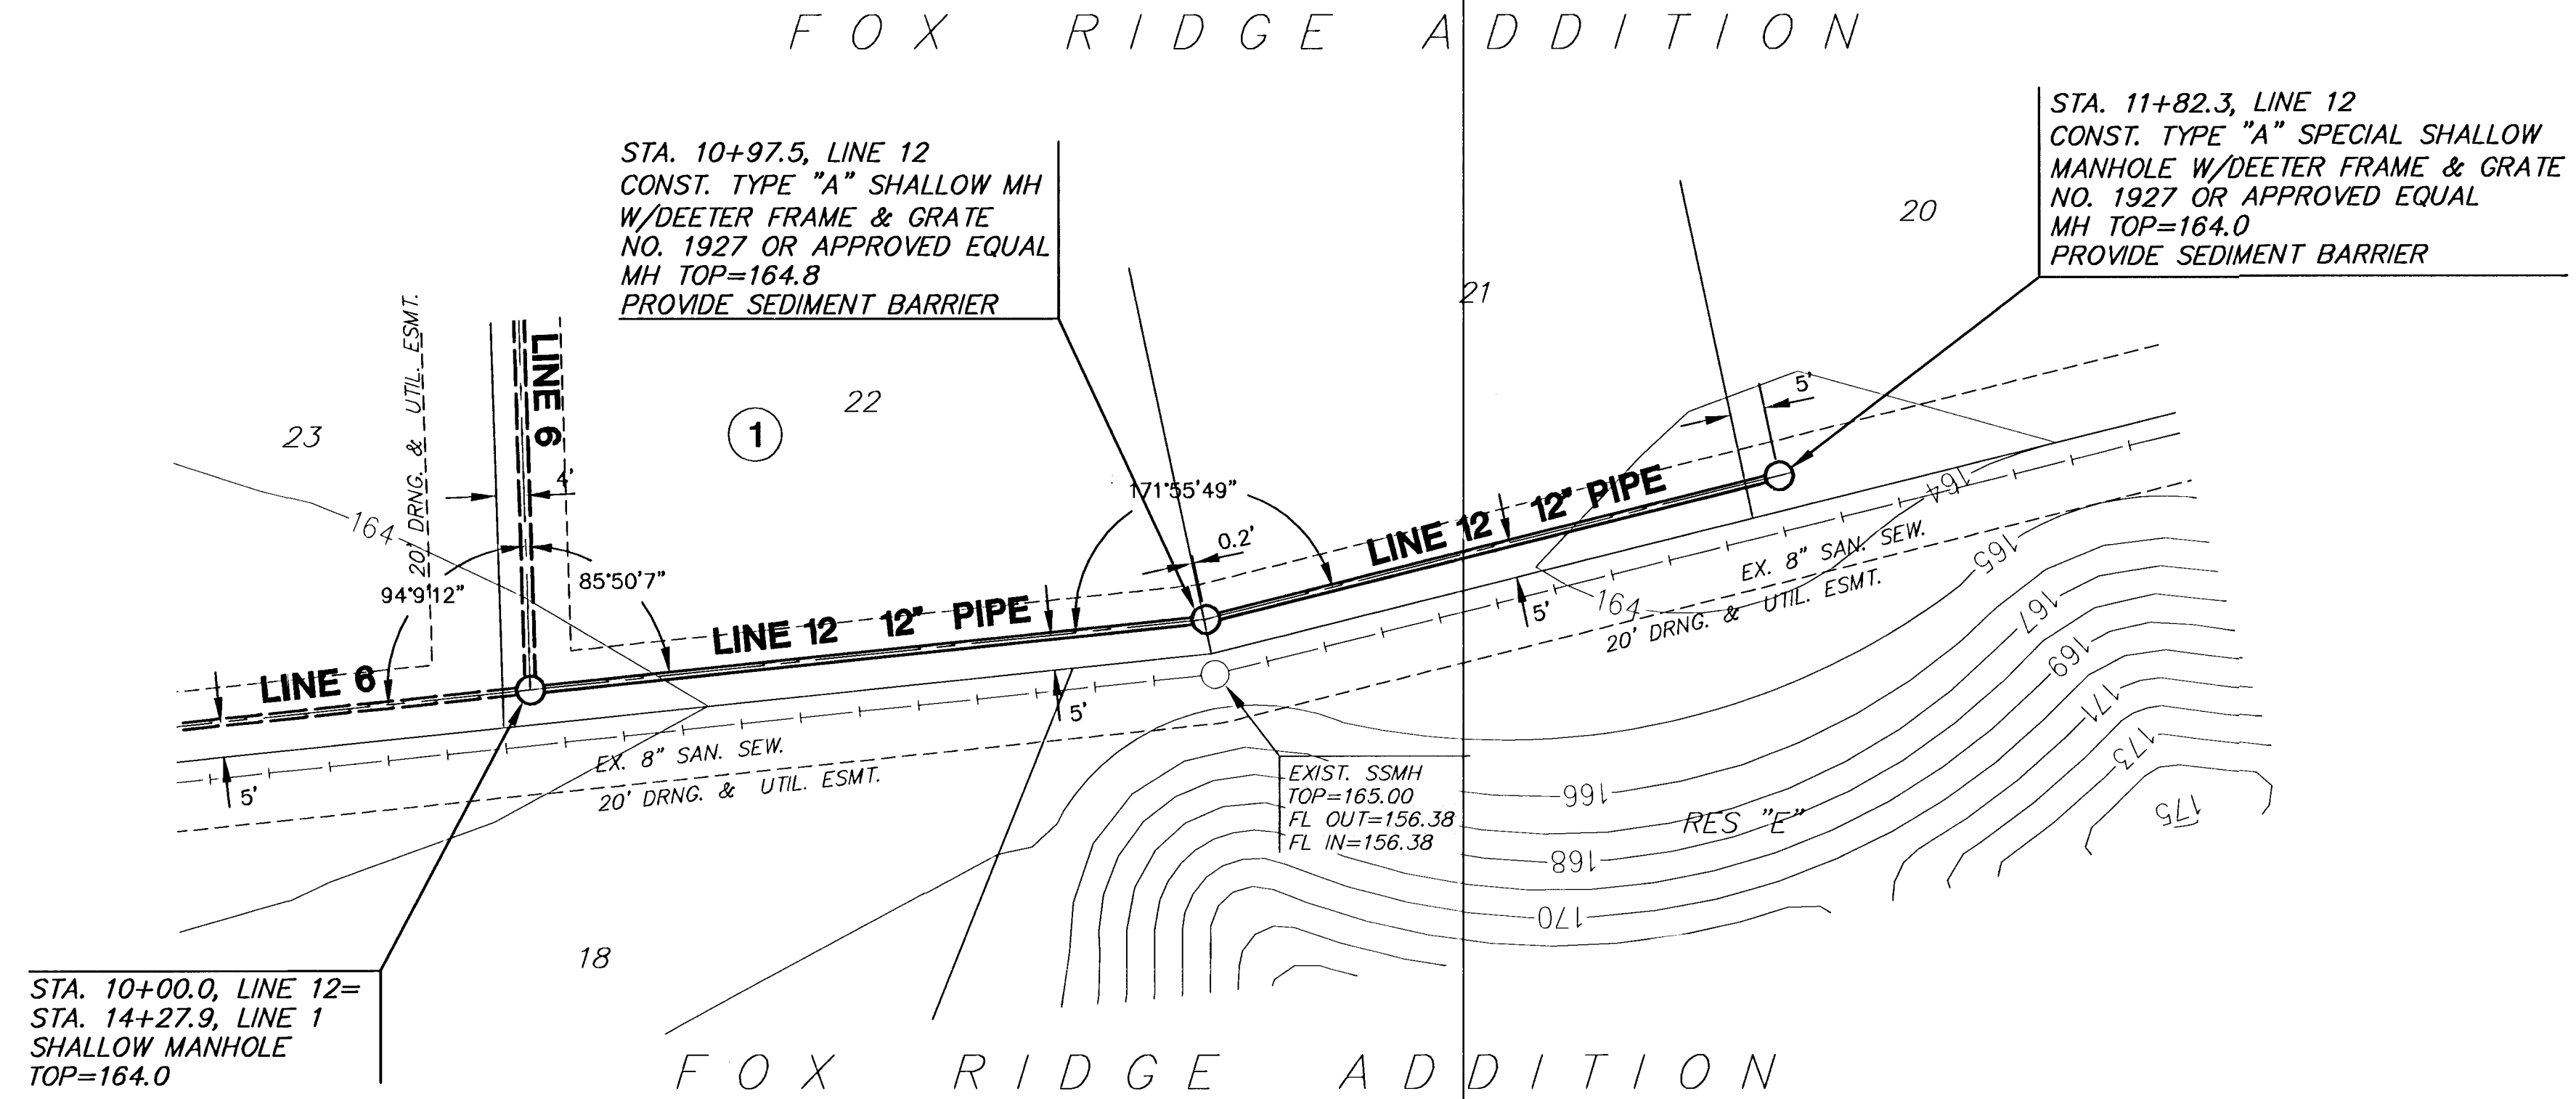

PLAN LINE 12

PROFILE LINE 12

SCALE: HORIZ. 1"=20'
SCALE: VERT. 1"=5'

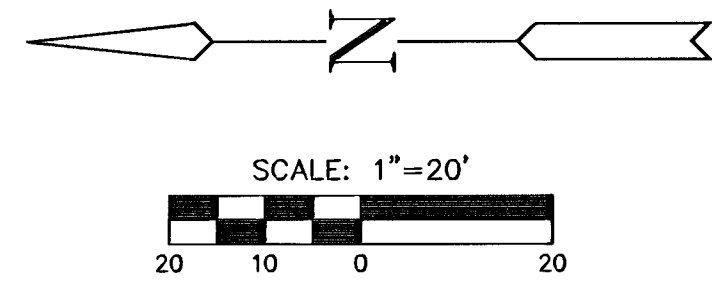