


Ruggles & Bohm, P.A.  
 Engineering, Consulting, Land Planning  
 2000 N. Lincoln St., Suite 200  
 Wichita, Kansas 67203  
 Phone: 781-244-4621  
 Fax: 781-244-4622  
 Email: info@ruggles.com

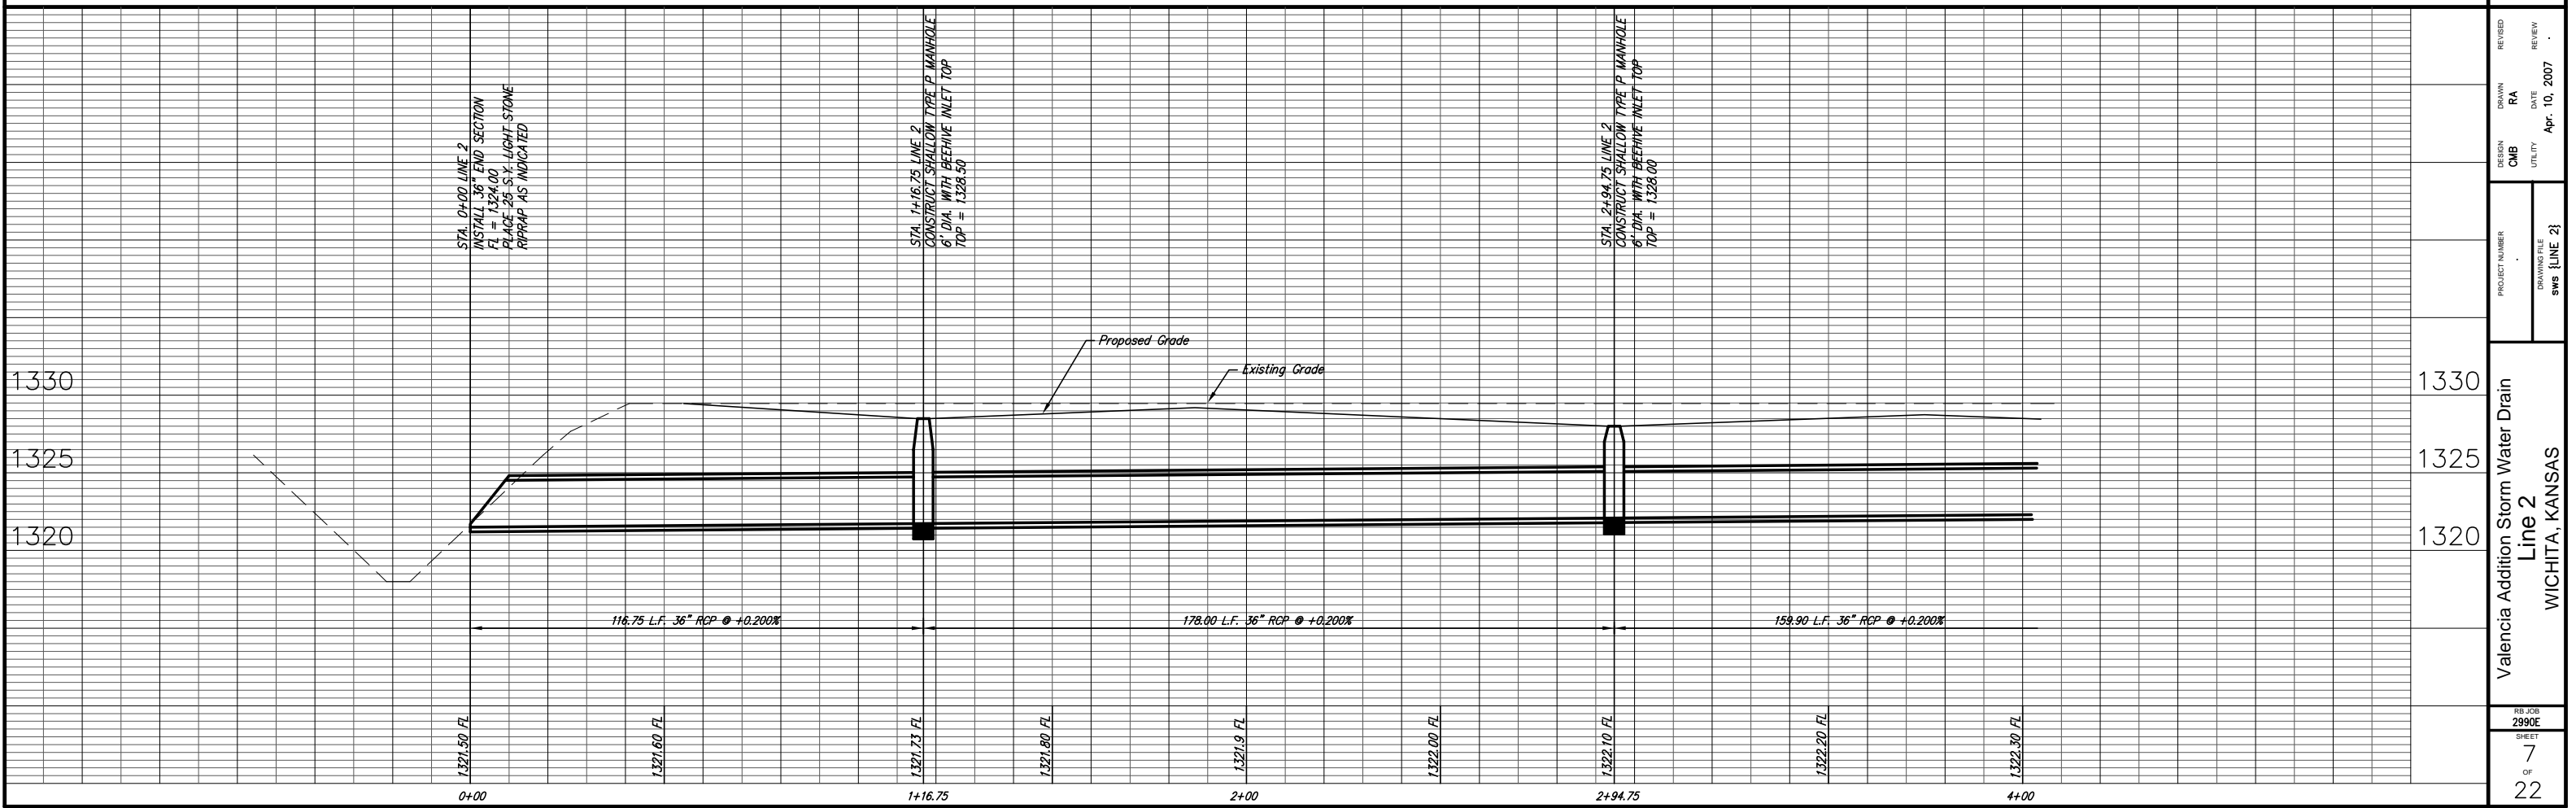

PROJECT NUMBER	DESIGN	DRAWN	REVIEW
CMB	CMB	RA	RA
DRAWING FILE	UTILITY	DATE	REVIEW
sws {LINE 2}		Apr. 10, 2007	
Valencia Addition Storm Water Drain Line 2 WICHITA, KANSAS			
RB JOB	SHEET		
2990E	7		
	OF		
	22		