




2+76.82

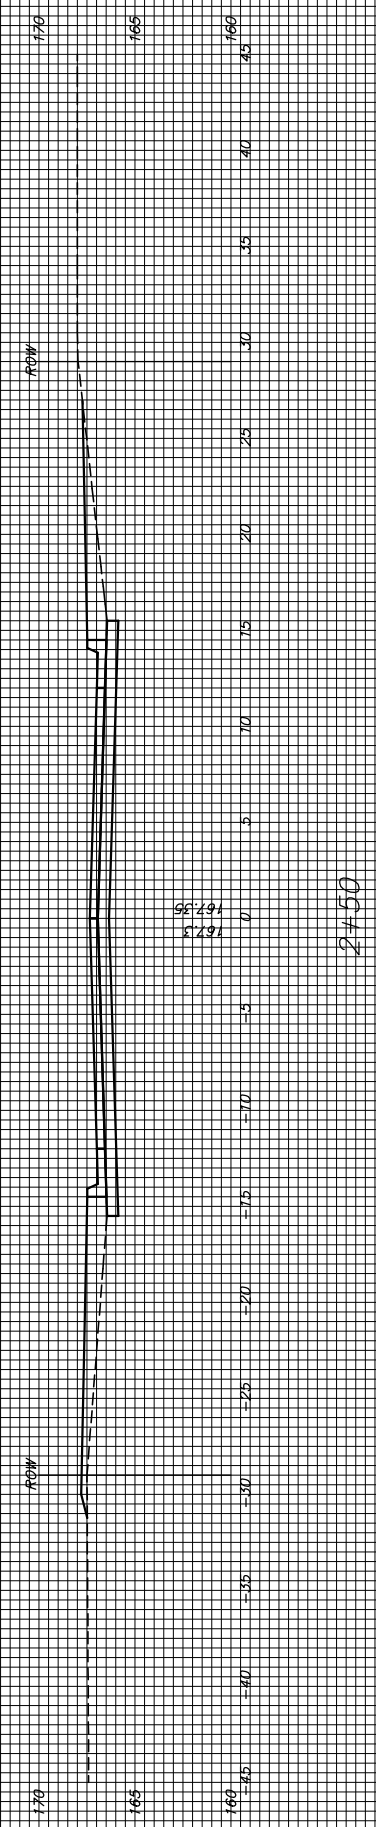


2+50

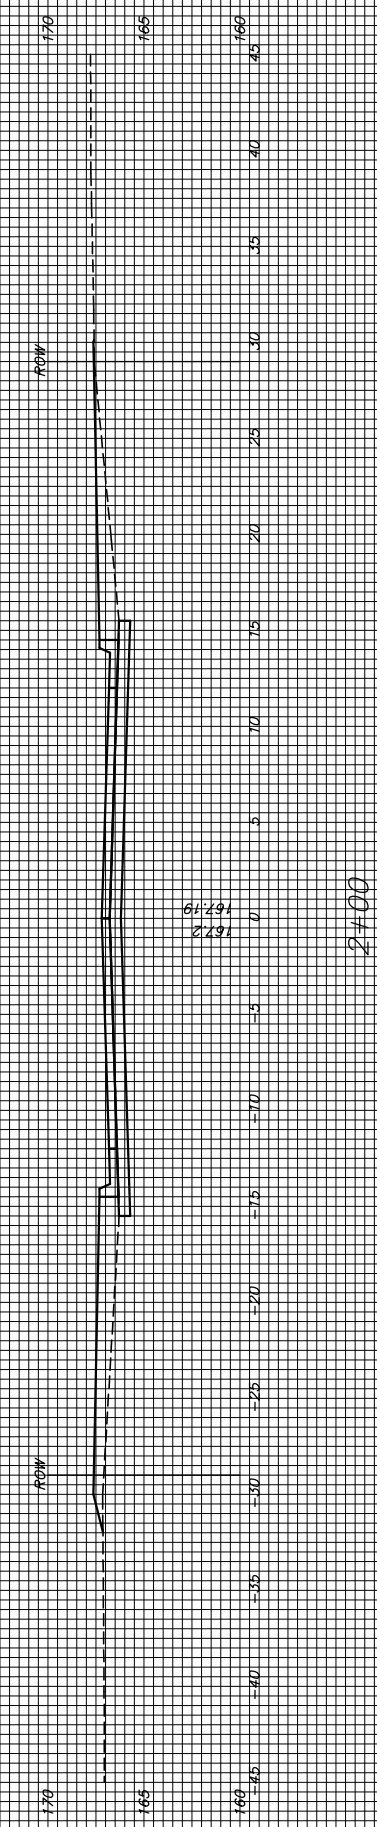


2+00

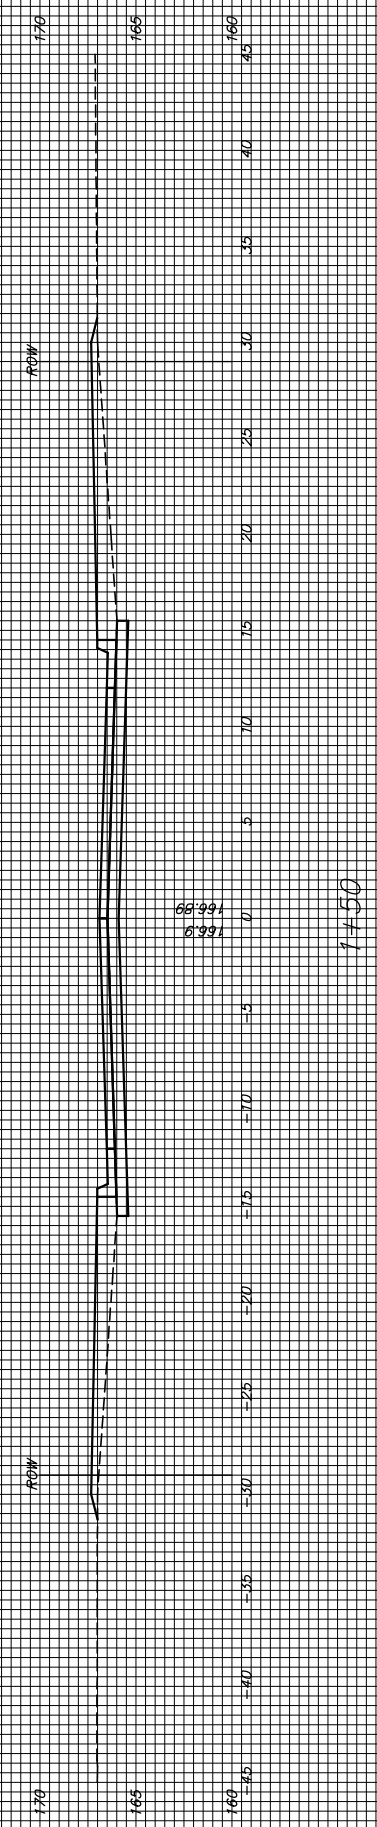


1+50

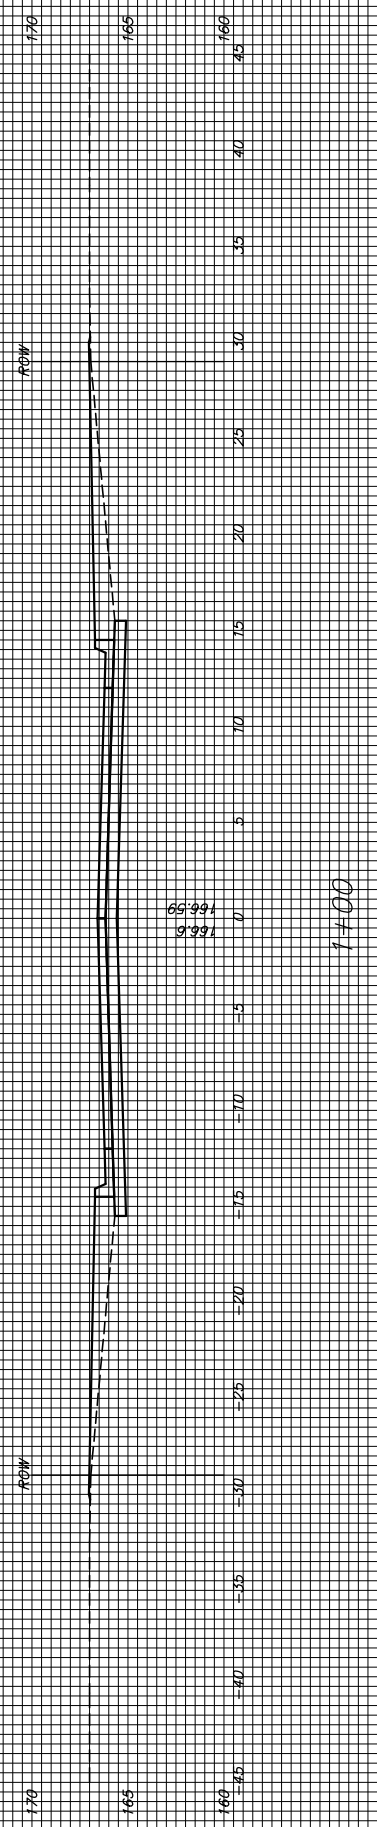


1+00

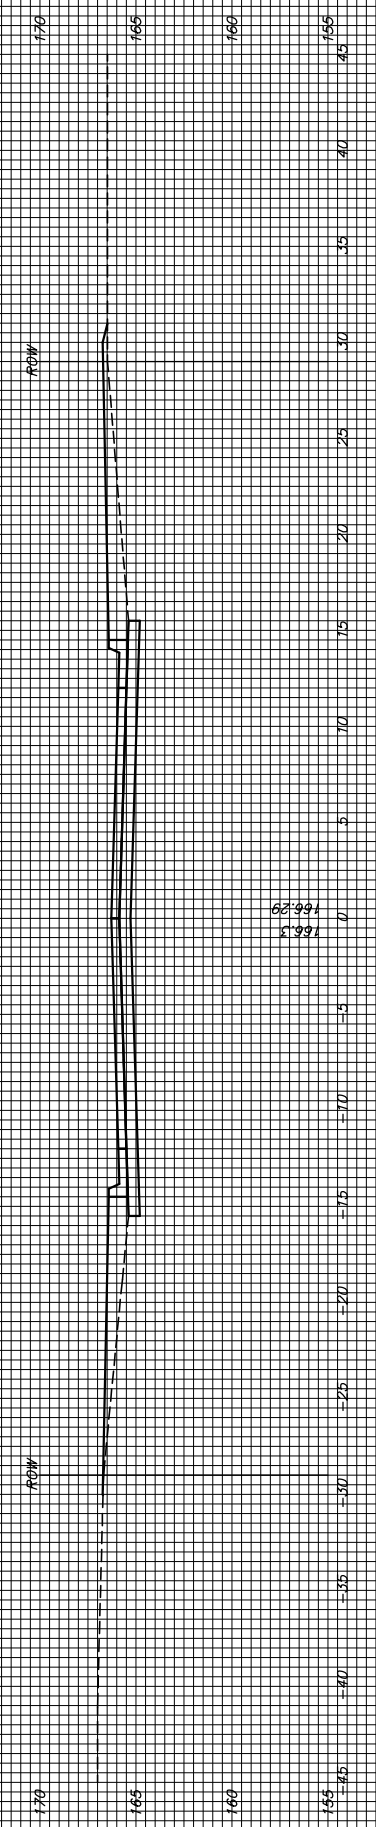

0+50

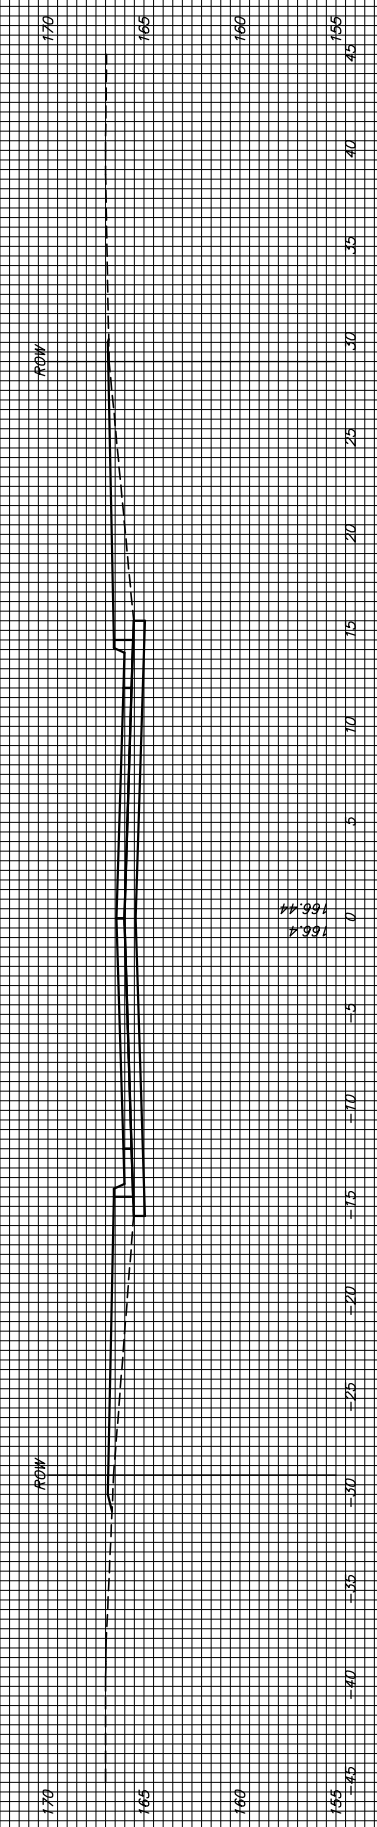

0+46.39

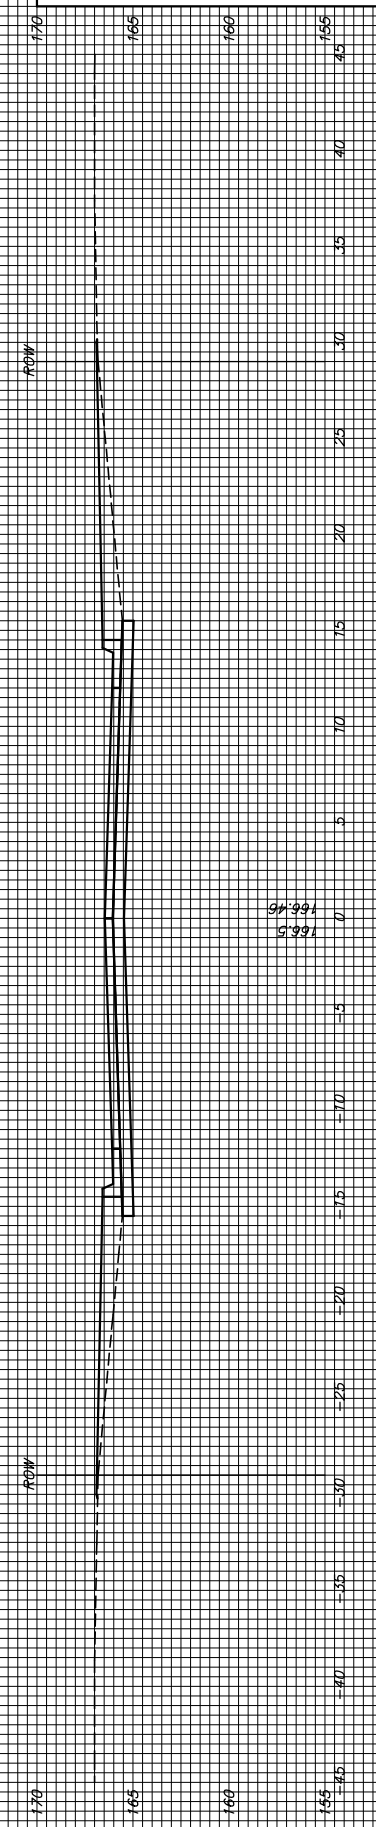

WESTLAKES COURT (SW)