

ROUTE A SITE LOCATIONS - BASE BID

ITEM	ROUTE / SITE	MAJOR ST.	MINOR ST.	SHEET(S)
FIBER A	Route A	-	-	8 - 21
FIBER A	Route AX	Washington Ave.	Kellogg Ramps	20
BLDG 1	TMC/Emer. Comm.	Main St.	Pine St.	8
BLDG 2	WFD#1	Main St.	Murdock St.	8
BLDG 3	SC Courthouse	Main St.	Central Ave.	8
BLDG 4	City Hall	Main St.	Central Ave.	9
BLDG 5	Century II	Main St.	Century II Dr.	11
BLDG 6	Central POP	Central Ave.	Hydraulic Ave.	19
HUB #1	A	Main St.	Waterman St.	11
HUB #2	A	Kellogg	Hydraulic Ave.	16
SIGNAL 1	A	Market St.	Murdock St.	8
SIGNAL 2	A	Main St.	Murdock St.	8
SIGNAL 3	A	Main St.	Ped Sig NO Central	8
SIGNAL 4	A	Main St.	Central Ave.	9
SIGNAL 5	A	Main St.	3rd St.	9
SIGNAL 6	A	Main St.	2nd St.	9
SIGNAL 7	A	Main St.	1st St.	10
SIGNAL 8	A	Main St.	Douglas Ave.	10
SIGNAL 9	A	Main St.	Century II Dr.	11
SIGNAL 10	A	Main St.	English St.	11
SIGNAL 11	A	Main St.	Waterman St.	11
SIGNAL 12	A	Waterman St.	Market St.	12
SIGNAL 13	A	Waterman St.	Broadway St.	12
SIGNAL 14	A	Waterman St.	Topeka St.	12
SIGNAL 15	A	Waterman St.	Emporia St.	12
SIGNAL 16	A	Waterman St.	Ped Sig at Intrust	13
SIGNAL 17	A	Waterman St.	Ped Sig at Mead	13
SIGNAL 18	A	Waterman St.	Washington Ave.	13
SIGNAL 19	AX	Washington Ave.	WB US-54 Ramp	20
SIGNAL 20	AX	Washington Ave.	EB US-54 Ramp	20
SIGNAL 21	A	I-135	Ped Sig at Douglas	17
SIGNAL 22	A	I-135	1st St.	18
SIGNAL 23	A	I-135	2nd St.	18
SIGNAL 24	A	I-135	Central Ave.	19

† NO CONNECTION TO EXISTING SIGNAL

ROUTE C SITE LOCATIONS - ADD. ALT. 1

ITEM	ROUTE / SITE	MAJOR ST.	MINOR ST.	SHEET(S)
FIBER C	Route C	-	-	25 - 28
SIGNAL 34	C	Maple St.	Sycamore St.	25
SIGNAL 35	C	Maple St.	McLean Blvd	26

ROUTE E SITE LOCATIONS - ADD. ALT. 4

ITEM	ROUTE / SITE	MAJOR ST.	MINOR ST.	SHEET(S)
FIBER E	Route E	Central Ave.	-	37 - 39
BLDG 8	Hist. Courthouse	Market St.	Central Ave.	37
SIGNAL 42	E	Central Ave.	Market St.	37
SIGNAL 43	E	Central Ave.	Broadway St.	37
SIGNAL 44	E	Central Ave.	Topeka St.	38
SIGNAL 45	E	Central Ave.	Emporia St.	38
SIGNAL 46	E	Central Ave.	St Francis St.	38

ROUTE B SITE LOCATIONS - ADD. ALT. 2

ITEM	ROUTE / SITE	MAJOR ST.	MINOR ST.	SHEET(S)
FIBER B	Route B	-	-	22 - 24
SIGNAL 25	B	Main St.	Lewis St.	22
SIGNAL 26	B	Main St.	WB Kellogg Dr.	22
SIGNAL 27	B	Main St.	EB Kellogg Dr.	22
SIGNAL 28	B	WB Kellogg Dr.	Market St.	23
SIGNAL 29	B	EB Kellogg Dr.	Market St.	23
SIGNAL 30	B	WB Kellogg Dr.	Broadway St.	23
SIGNAL 31	B	EB Kellogg Dr.	Broadway St.	23
SIGNAL 32	B	WB Kellogg Dr.	Topeka St.	23
SIGNAL 33	B	EB Kellogg Dr.	Topeka St.	23

ROUTE F SITE LOCATIONS - ADD. ALT. 5

ITEM	ROUTE / SITE	MAJOR ST.	MINOR ST.	SHEET(S)
FIBER F	Route F	Central Ave.	-	40 - 42
SIGNAL 47	F	Central Ave.	Washington Ave.	40
SIGNAL 48	F	Central Ave.	Cleveland	40
SIGNAL 49	F	Central Ave.	Hydraulic Ave.	41

ROUTE D SITE LOCATIONS - ADD. ALT. 3


ITEM	ROUTE / SITE	MAJOR ST.	MINOR ST.	SHEET(S)
FIBER D	Route D	-	-	29 - 36
BLDG 7	WFD#5	Hillside St.	2nd St.	33
SIGNAL 36	D	Central Ave.	Hillside St.	32
SIGNAL 37	D	Hillside St.	2nd St.	33
SIGNAL 38	D	Hillside St.	1st St.	33
SIGNAL 39	D	Hillside St.	Douglas Ave.	33
SIGNAL 40	D	Hillside St.	WB US-54 Ramp	35
SIGNAL 41	D	Hillside St.	EB US-54 Ramp	35

ROUTE A - ADD. ALT. 6

ITEM	SHEET(S)
ROUTE A (ADDITIONAL 48 SMFO & COND.)	8 - 9

KANSAS DEPARTMENT OF TRANSPORTATION

ITS PLAN OVERVIEW

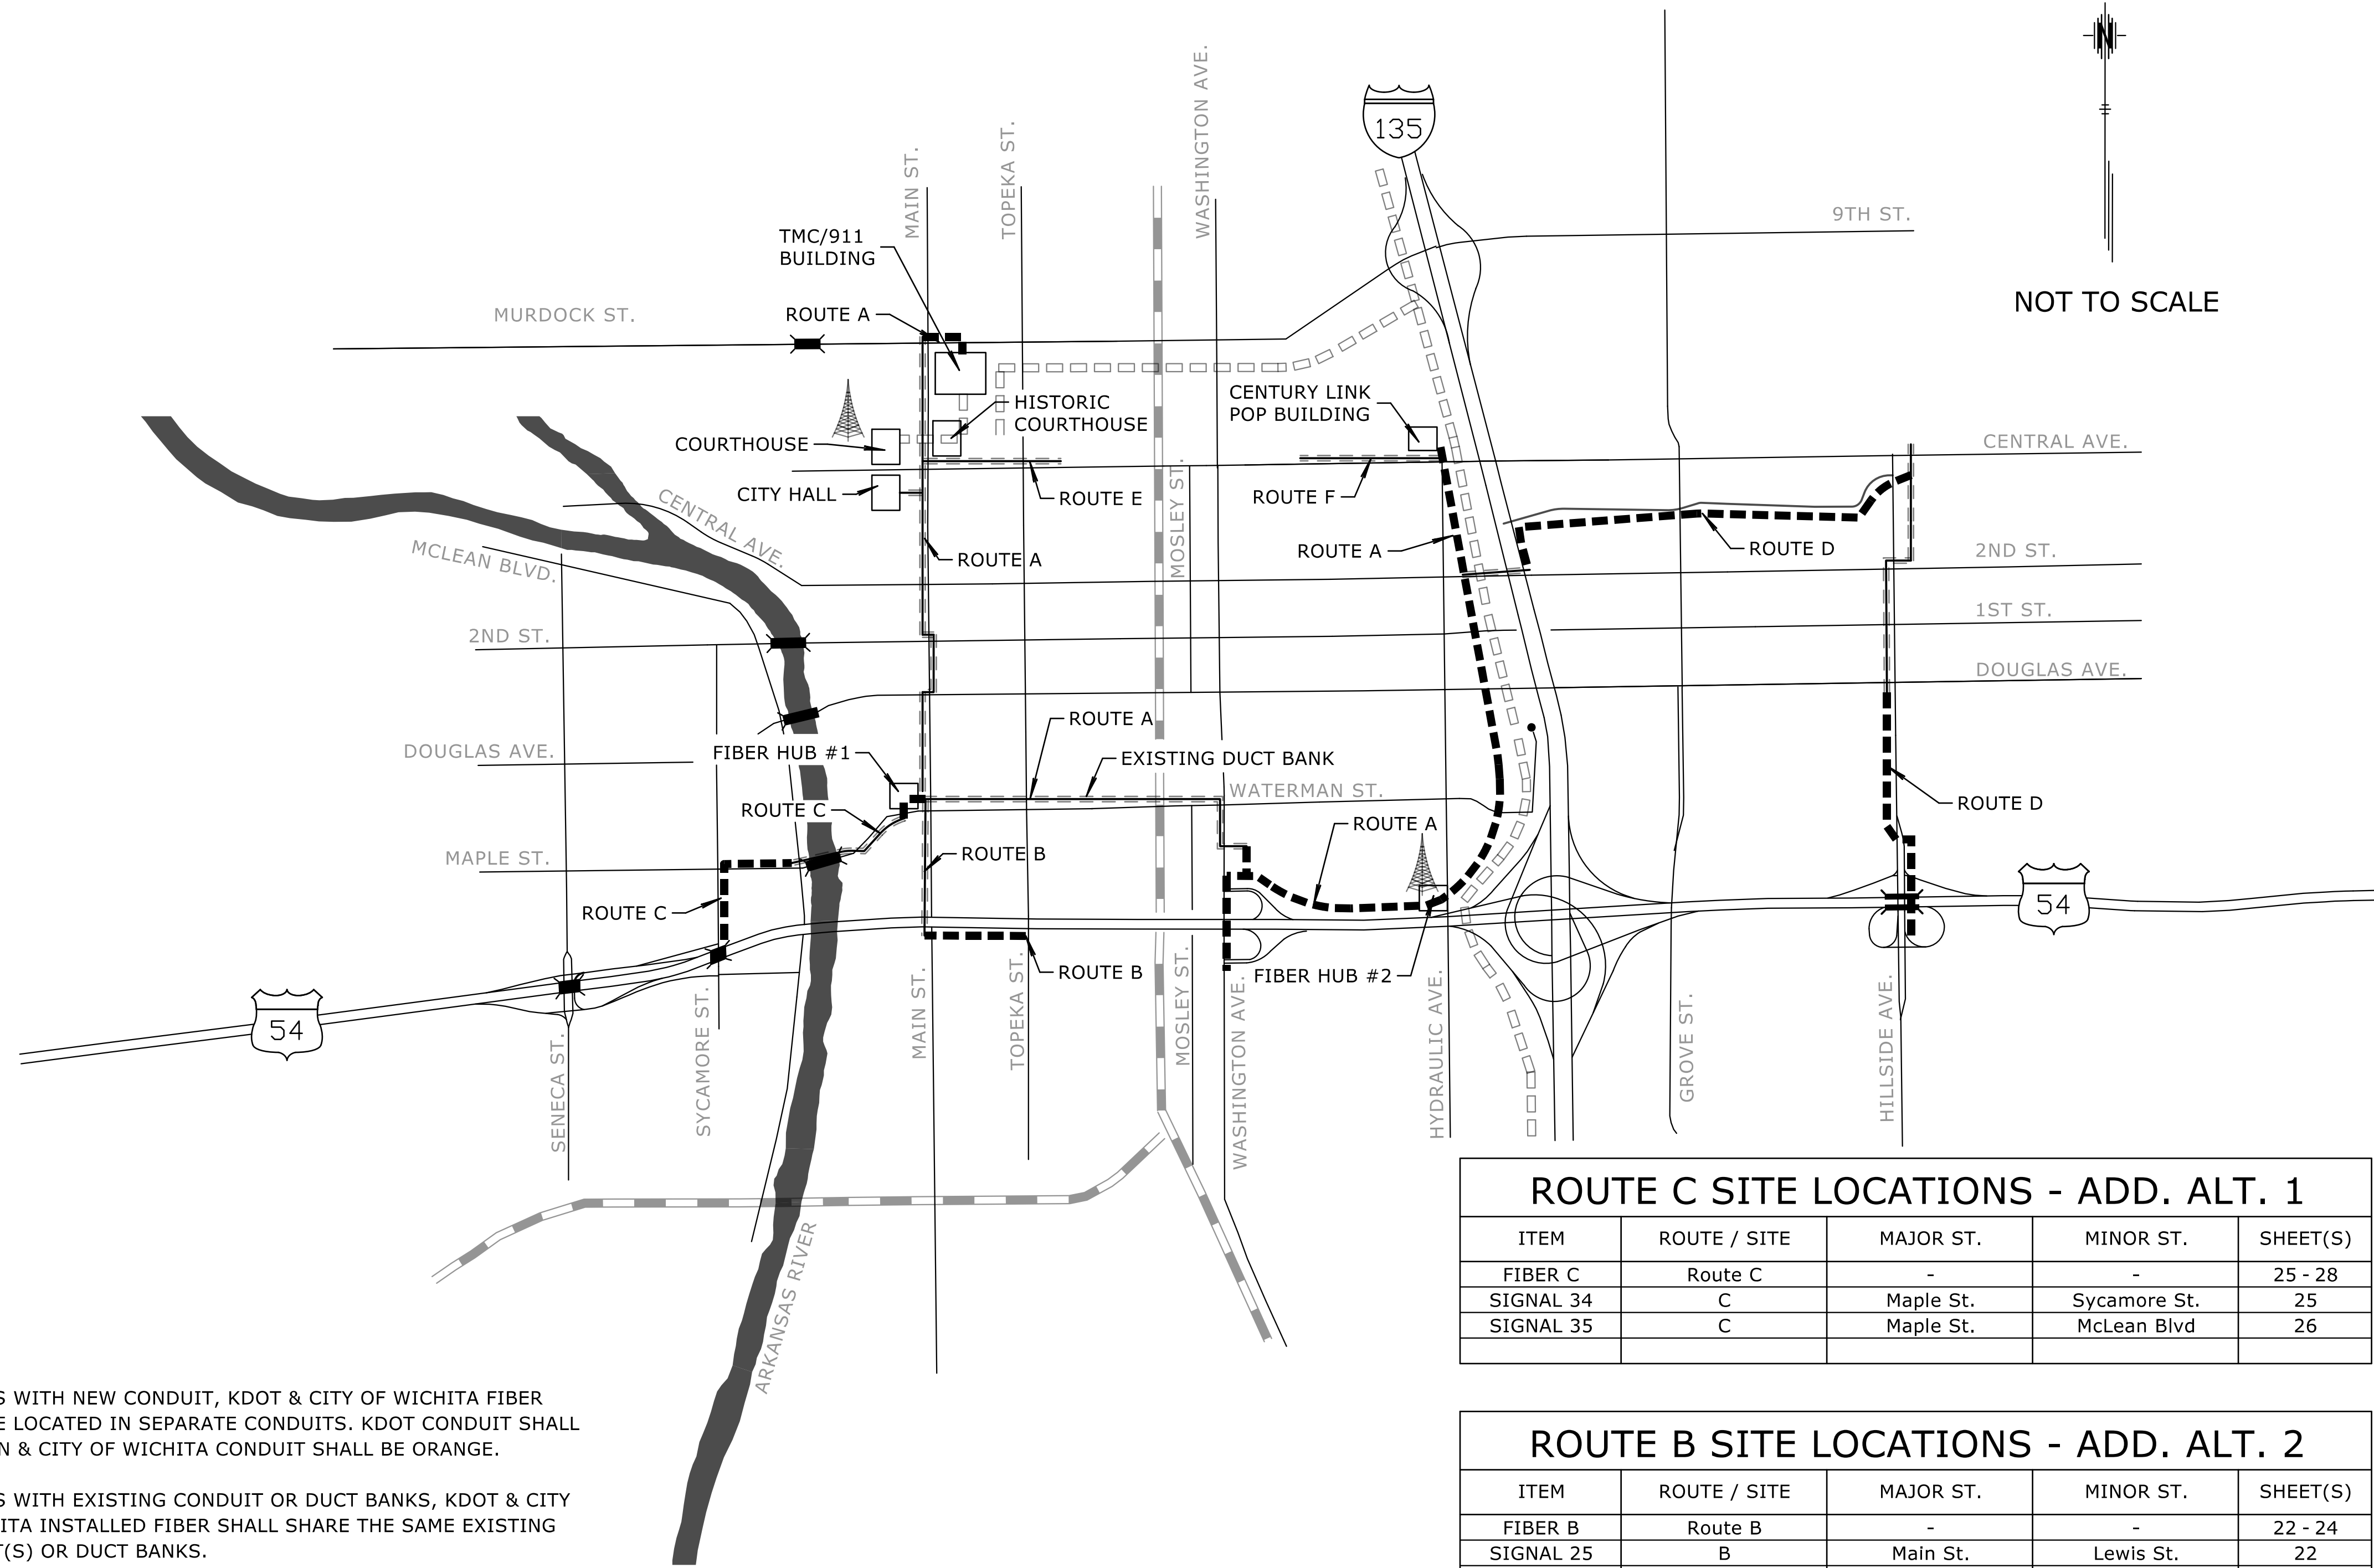

NOT TO SCALE

IN AREAS WITH NEW CONDUIT, KDOT & CITY OF WICHITA FIBER SHALL BE LOCATED IN SEPARATE CONDUITS. KDOT CONDUIT SHALL BE GREEN & CITY OF WICHITA CONDUIT SHALL BE ORANGE.

IN AREAS WITH EXISTING CONDUIT OR DUCT BANKS, KDOT & CITY OF WICHITA INSTALLED FIBER SHALL SHARE THE SAME EXISTING CONDUIT(S) OR DUCT BANKS.

FIBER SHALL BE LABELED WITH THE RESPECTIVE AGENCY AT ALL SPLICE VAULTS, SERVICE BOXES, ETC. REGARDLESS OF BEING LOCATED IN NEW OR EXISTING STRUCTURES.

LEGEND (FOR THIS SHEET ONLY)

	NEW FIBER AND CONDUIT		EXISTING WIRELESS-TO-FIBER (WTF) TOWER
	NEW FIBER (IN EXIST. CONDUIT)		EXISTING CONDUIT
			EXISTING FIBER AND CONDUIT (KDOT)
			RAILROAD, EXISTING

DATE	BY	REFERENCES NOTED	REFERENCES CHECKED