



Sheet 11 of 15 - 2019, 9:07:30 AM, by: CP
 Plot Scale: 1" = 15'-0" (1:180) 12/06/24 PM by: KURTIS DEKAT
 U:\Wichita-Civil\2017\170551\Drawings\170551-000-15C-CUL-DE-SAC-PLAN

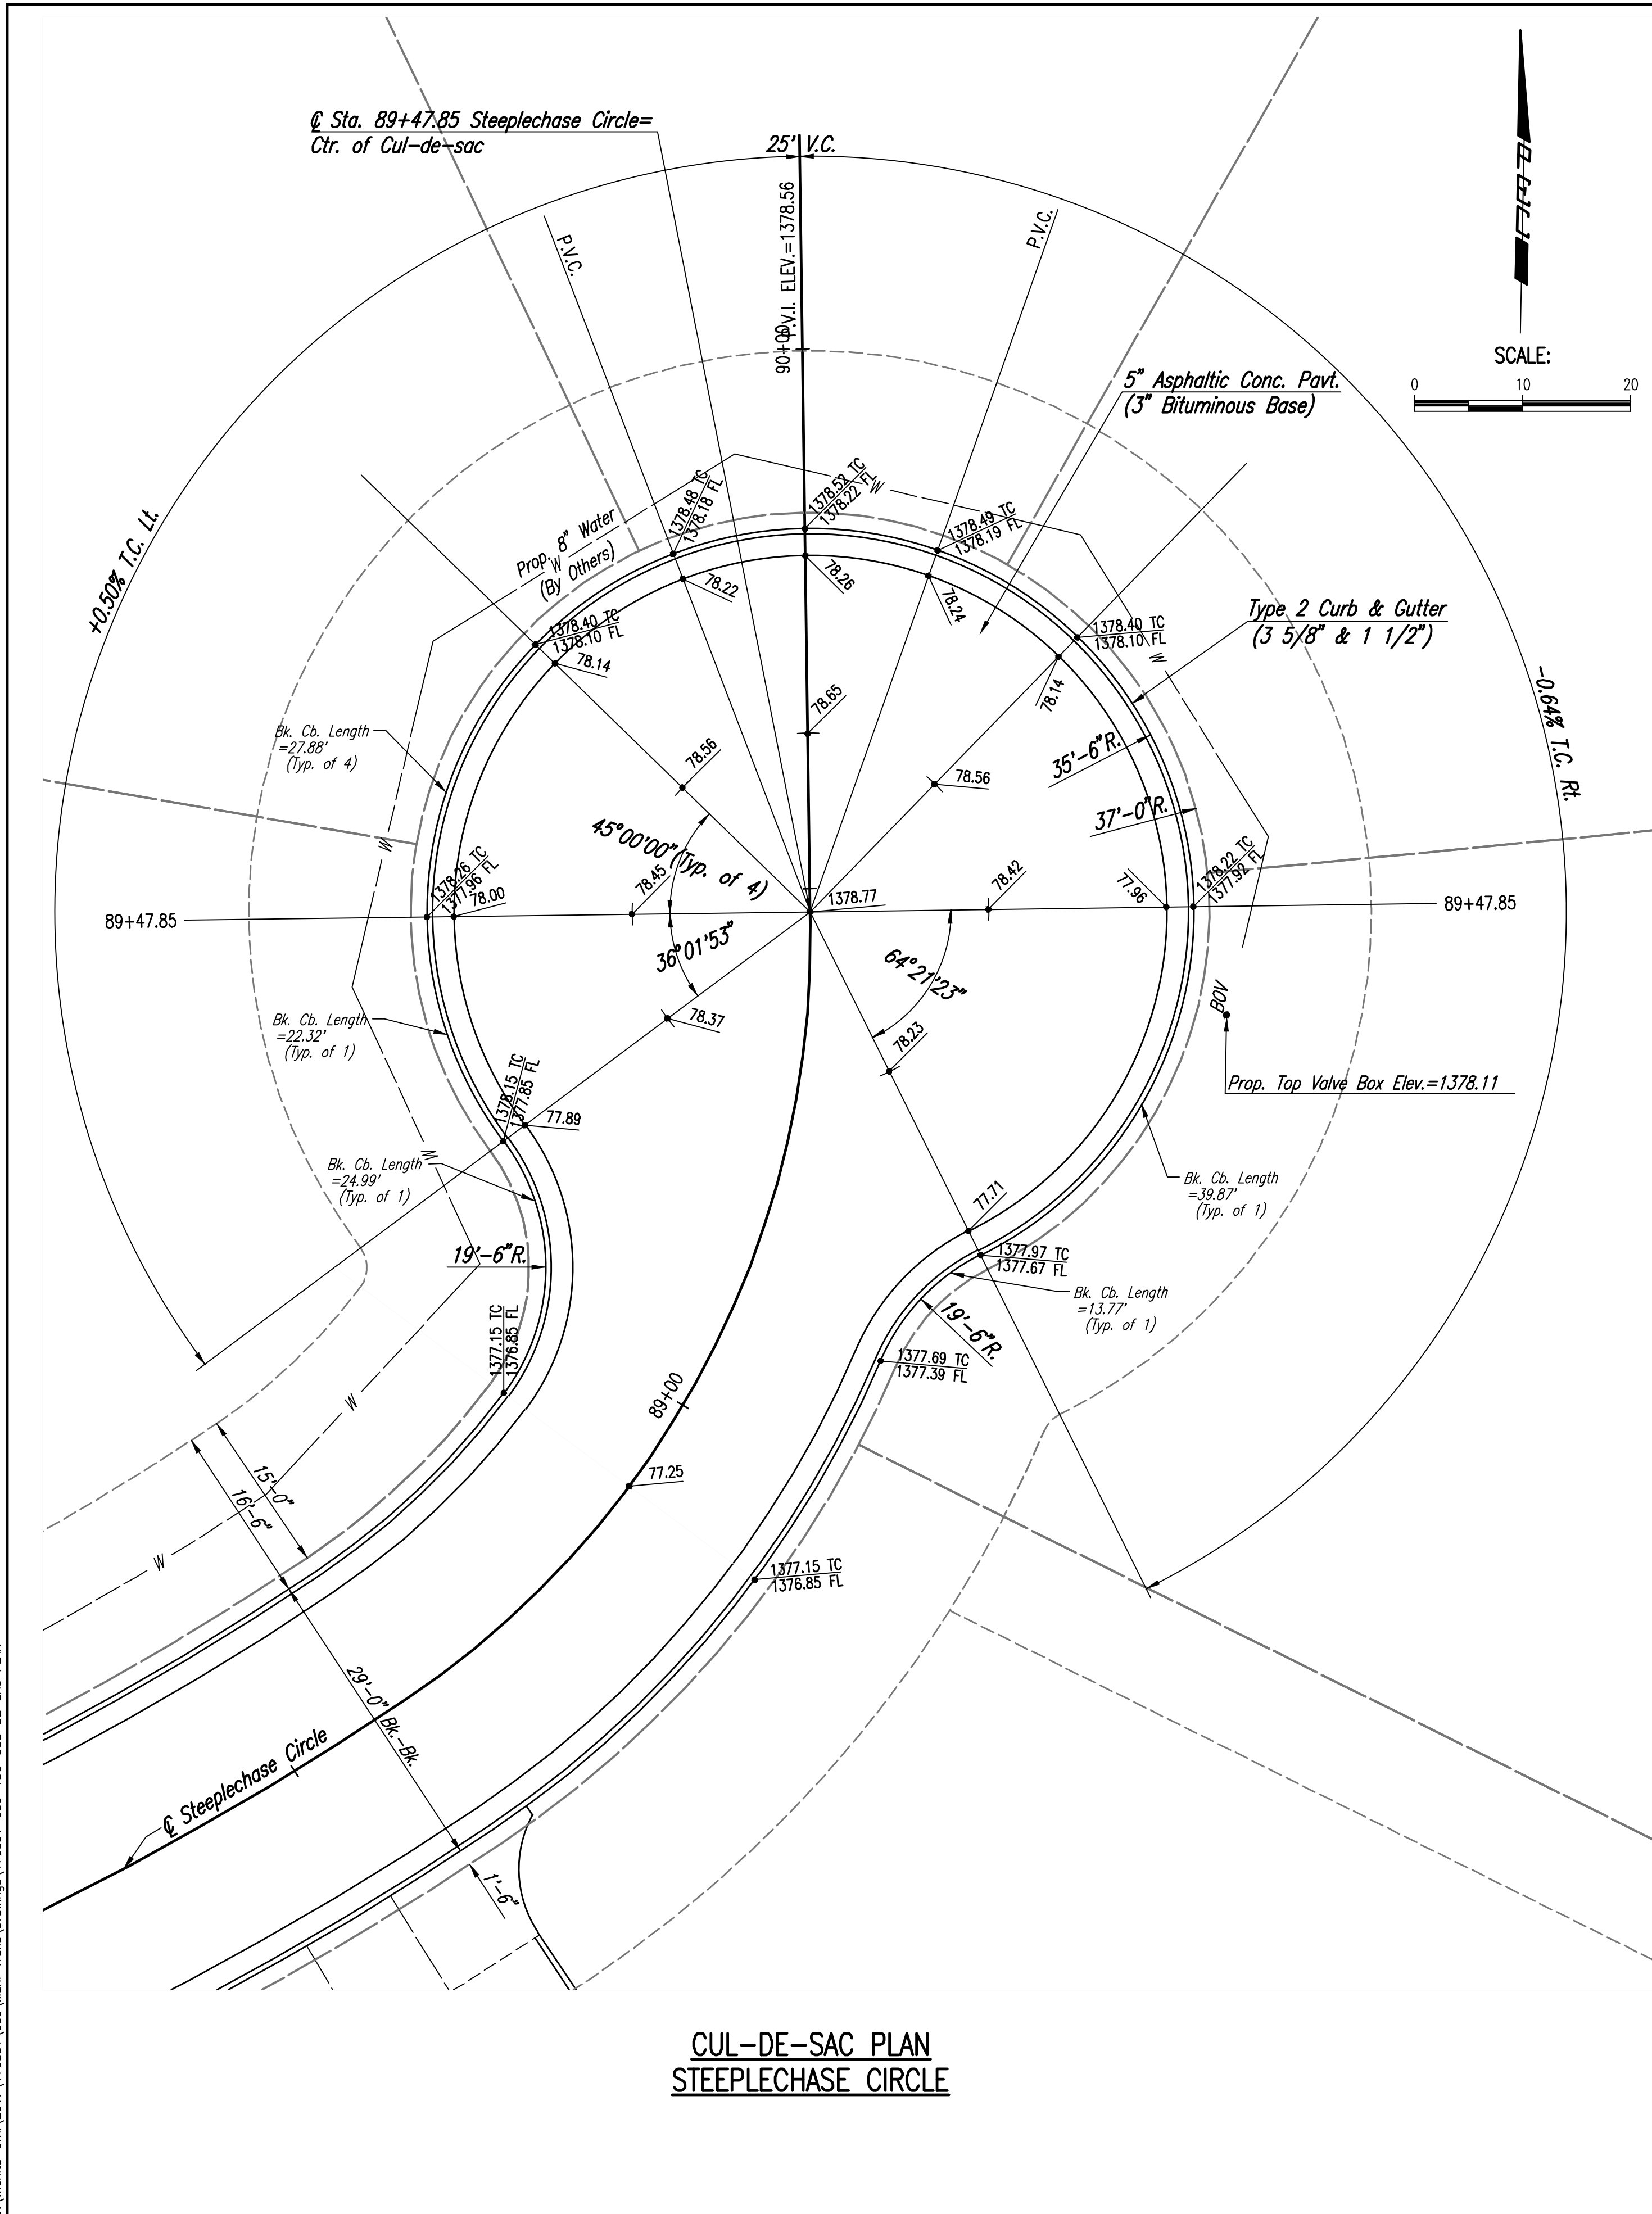

**CUL-DE-SAC PLAN
STEEPLECHASE CIRCLE**

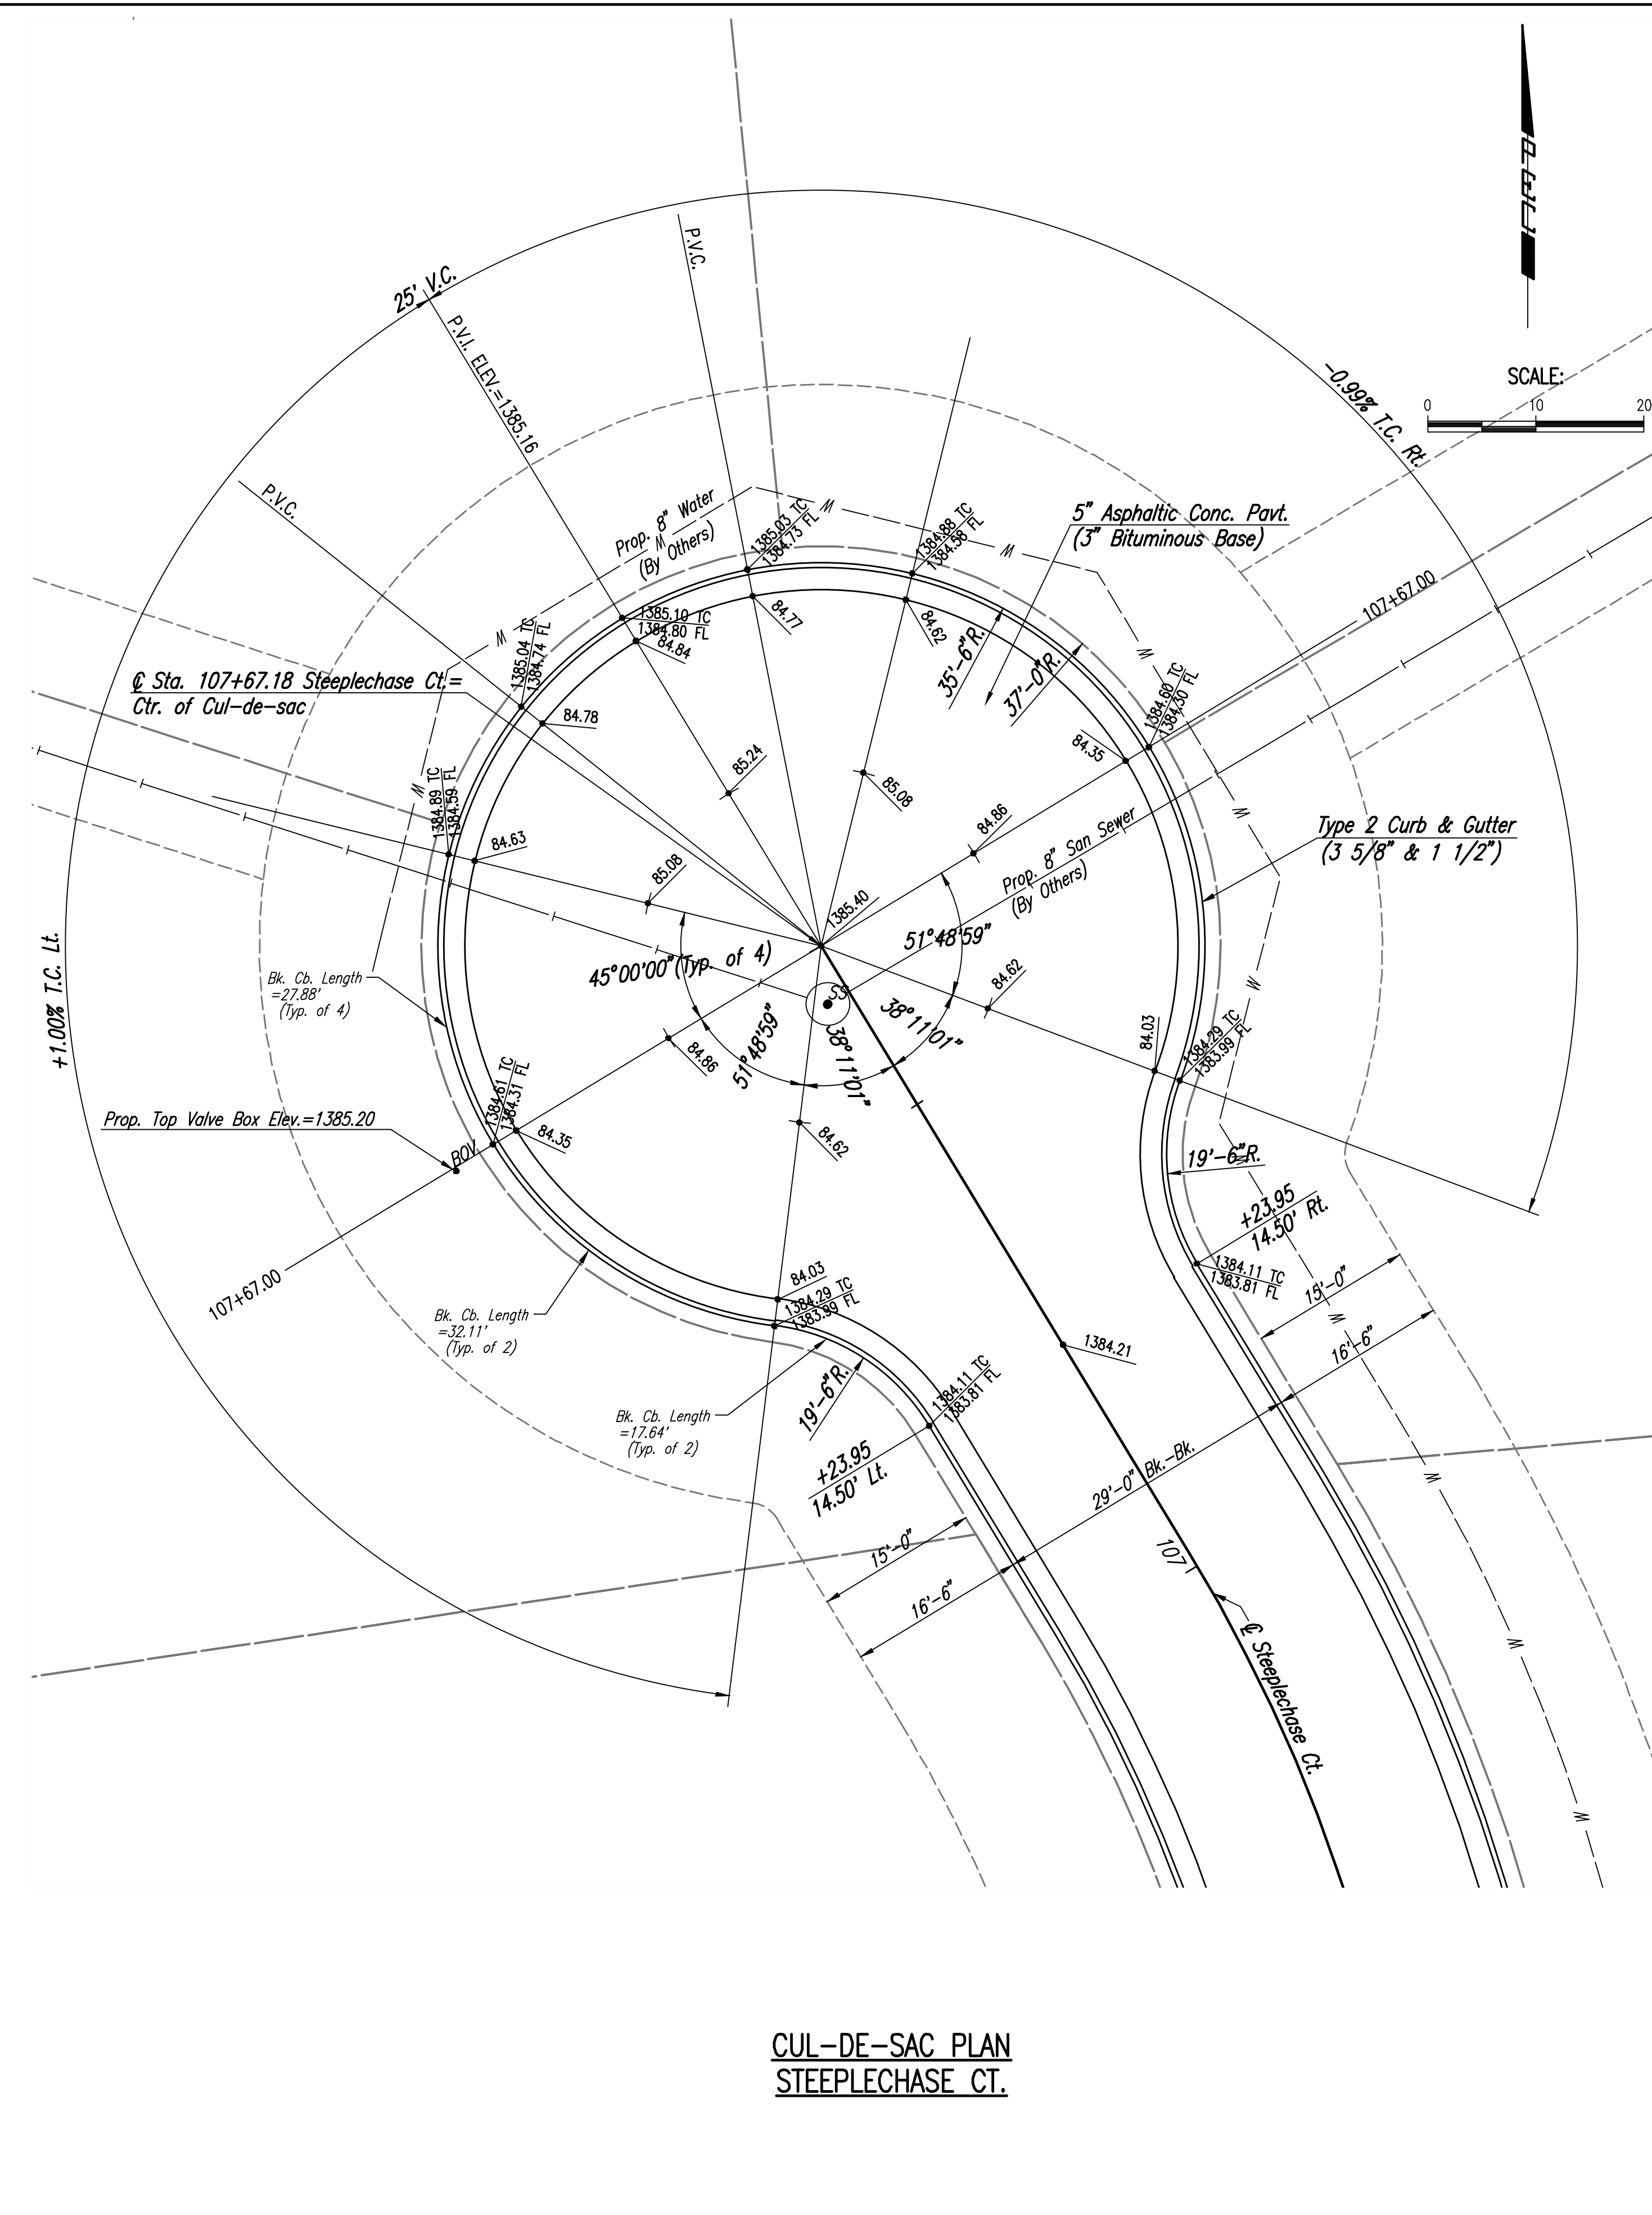

**CUL-DE-SAC PLAN
STEEPLECHASE CT.**



**PAVING INCIDENTAL
DRAINAGE IMPROVEMENTS
THE VILLAS AT OAK CREEK
PHASE 1**
 GARY JANZEN, P.E. - CITY ENGINEER
 CITY OF WICHITA PROJECT NO. 472-2019-085583

Issue:	
JOB NO.	170551
DATE	NOVEMBER, 2019
PM	BMM
DESIGNED BY	AKL
DRAWN BY	BJS, CP
CHECKED BY	BMM