
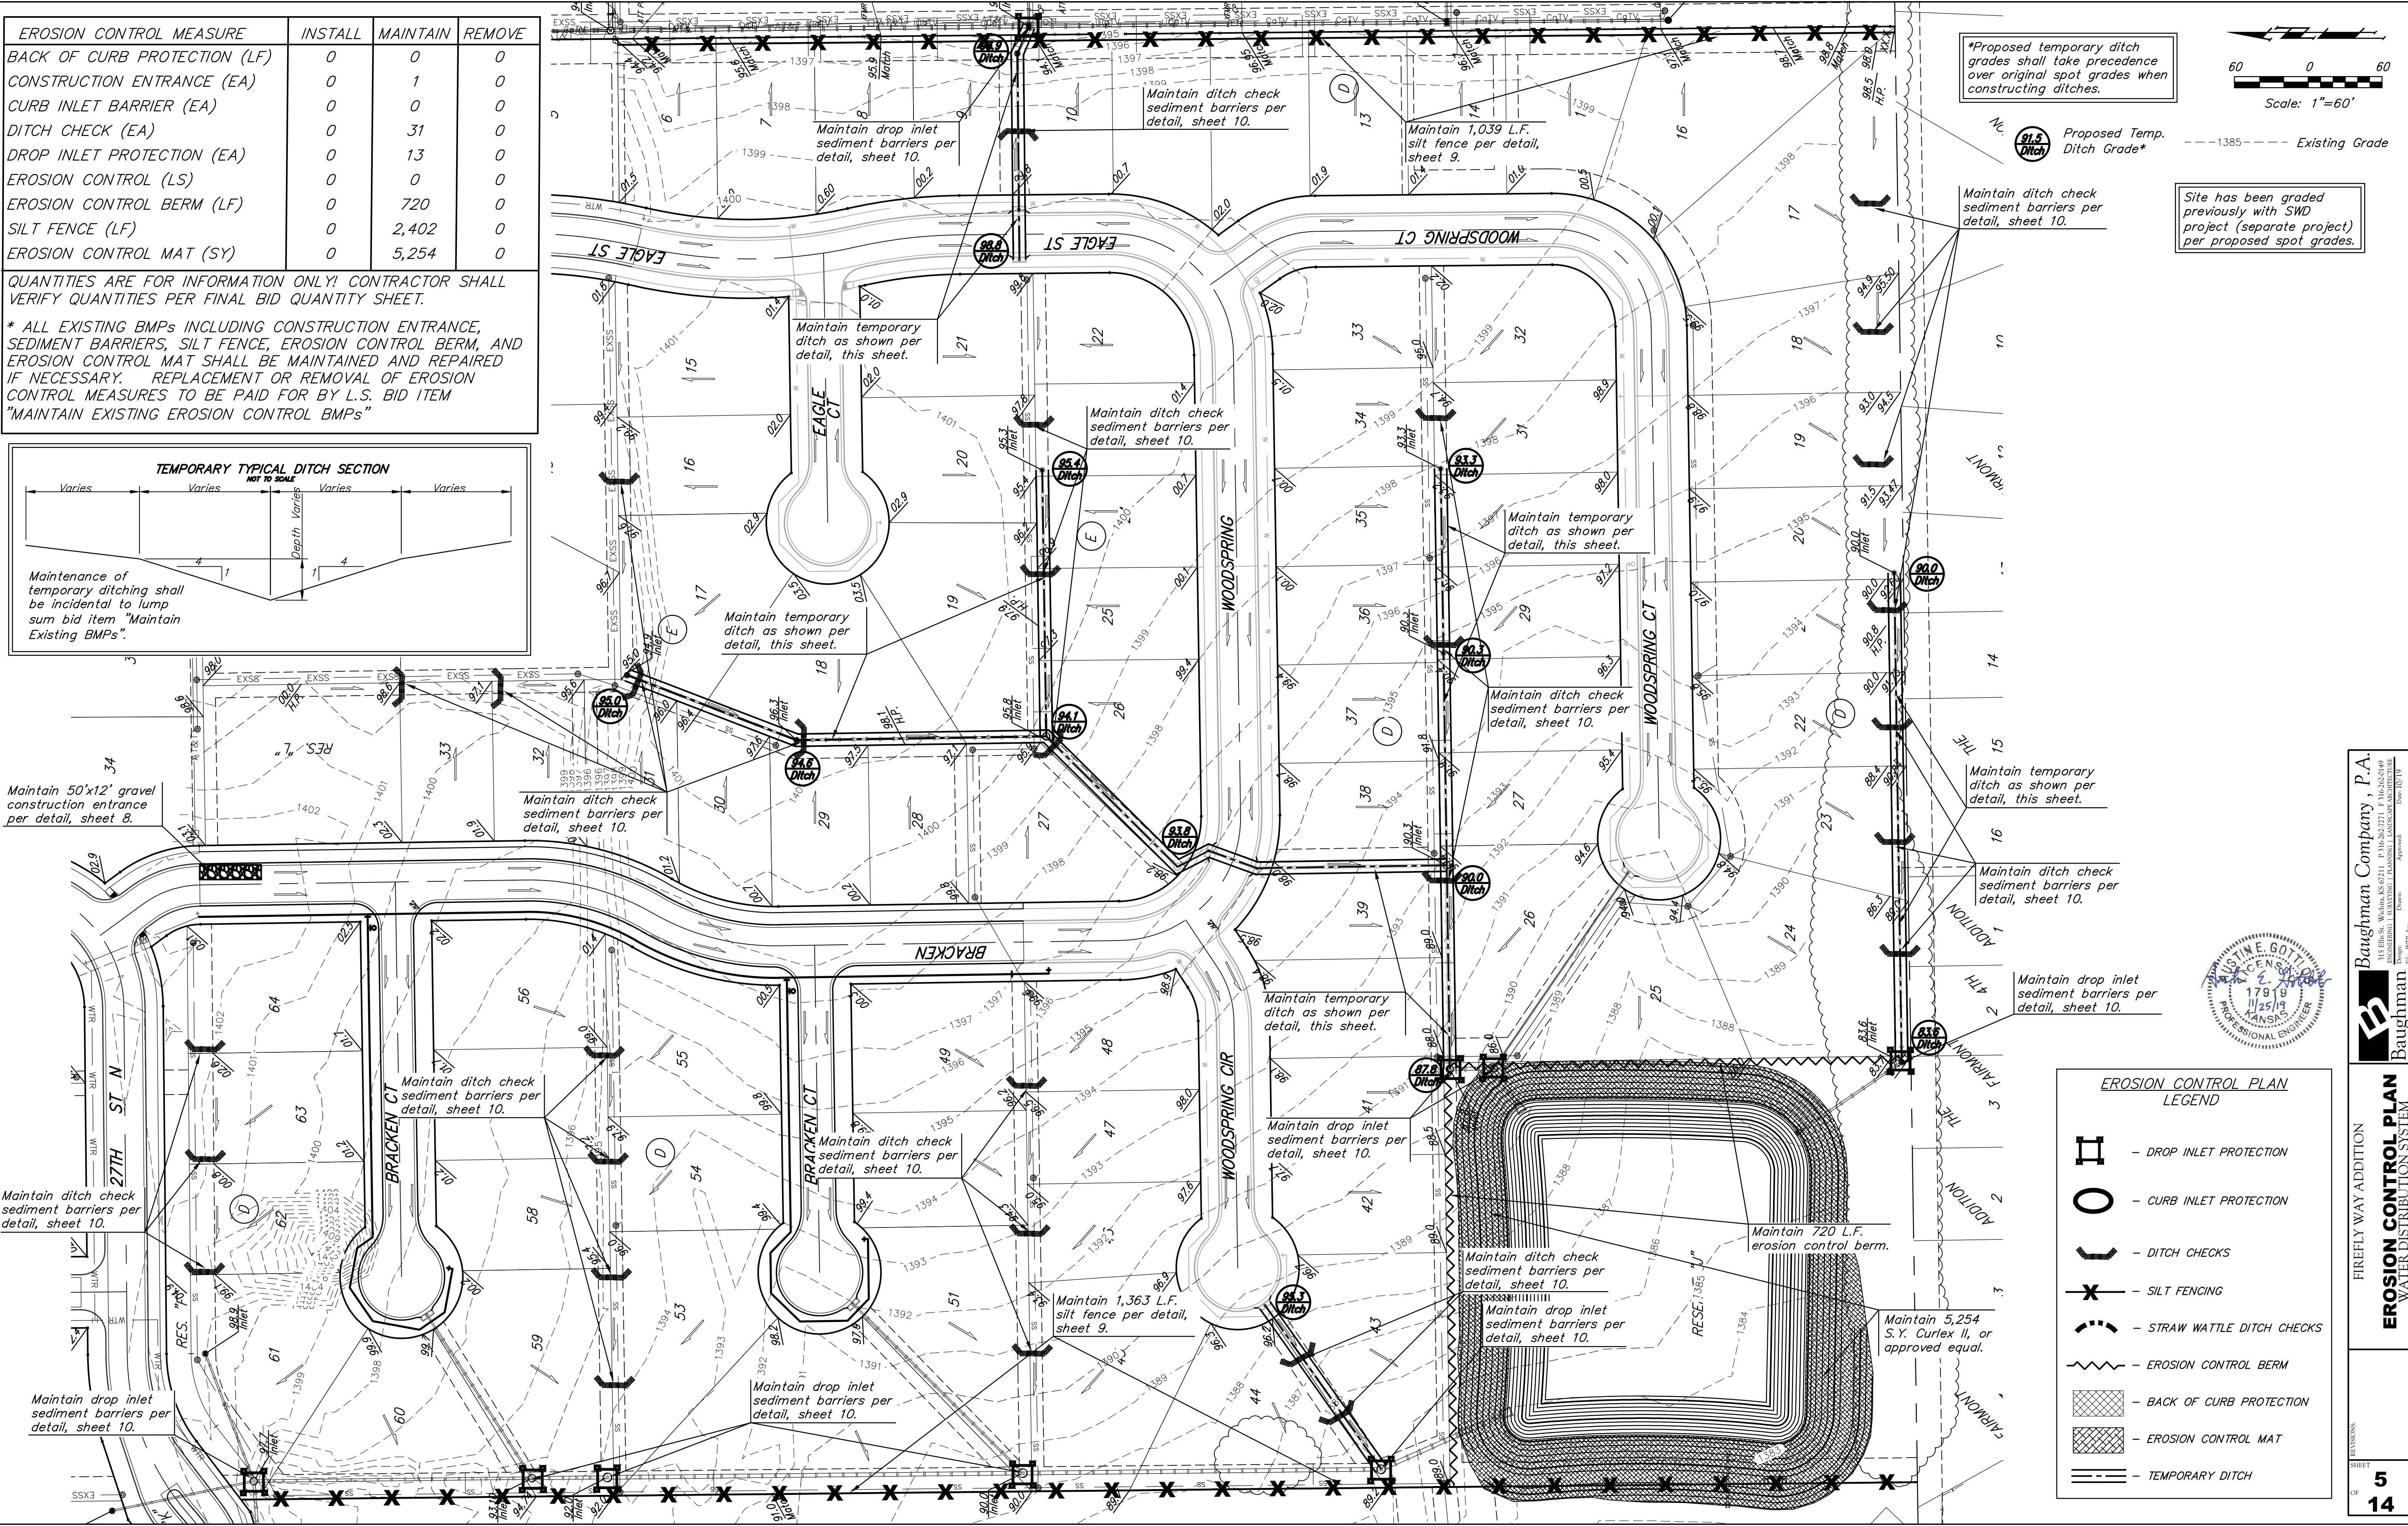


| EROSION CONTROL MEASURE | INSTALL | MAINTAIN | REMOVE |
|------------------------------|---------|----------|--------|
| BACK OF CURB PROTECTION (LF) | 0 | 0 | 0 |
| CONSTRUCTION ENTRANCE (EA) | 0 | 1 | 0 |
| CURB INLET BARRIER (EA) | 0 | 0 | 0 |
| DITCH CHECK (EA) | 0 | 31 | 0 |
| DROP INLET PROTECTION (EA) | 0 | 13 | 0 |
| EROSION CONTROL (LS) | 0 | 0 | 0 |
| EROSION CONTROL BERM (LF) | 0 | 720 | 0 |
| SILT FENCE (LF) | 0 | 2,402 | 0 |
| EROSION CONTROL MAT (SY) | 0 | 5,254 | 0 |

QUANTITIES ARE FOR INFORMATION ONLY! CONTRACTOR SHALL VERIFY QUANTITIES PER FINAL BID QUANTITY SHEET.

* ALL EXISTING BMPs INCLUDING CONSTRUCTION ENTRANCE, SEDIMENT BARRIERS, SILT FENCE, EROSION CONTROL BERM, AND EROSION CONTROL MAT SHALL BE MAINTAINED AND REPAIRED IF NECESSARY. REPLACEMENT OR REMOVAL OF EROSION CONTROL MEASURES TO BE PAID FOR BY L.S. BID ITEM "MAINTAIN EXISTING EROSION CONTROL BMPs"

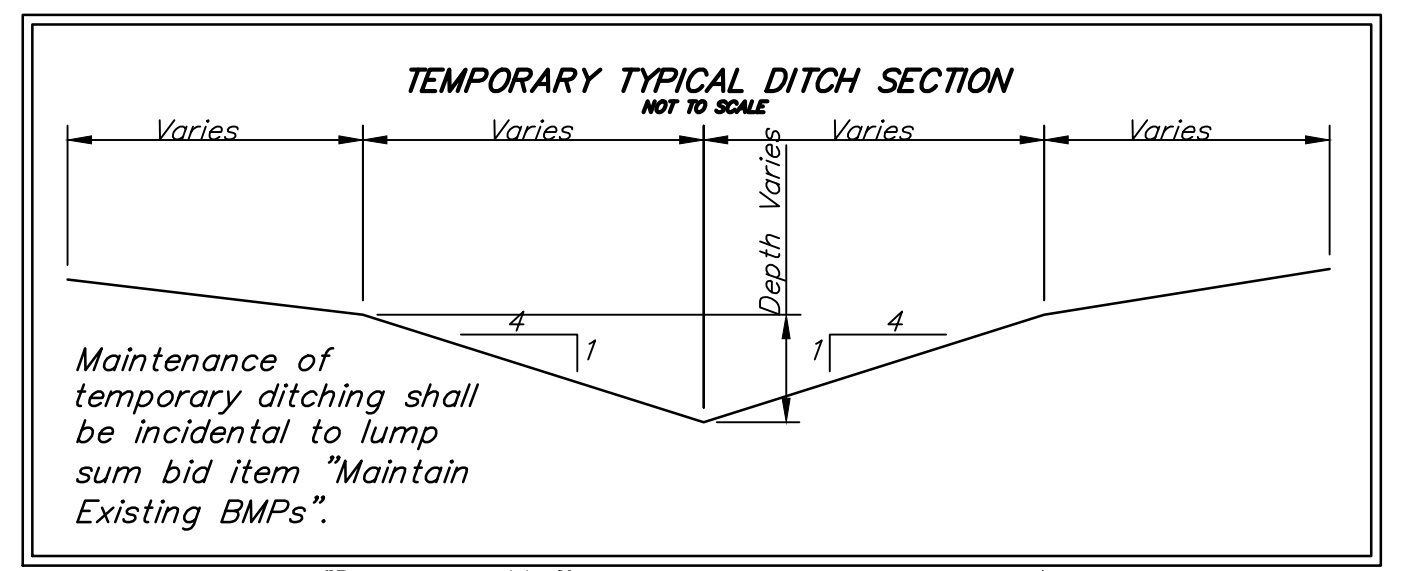


*Proposed temporary ditch grades shall take precedence over original spot grades when constructing ditches.

Proposed Temp. Ditch Grade* (91.5 Ditch)

Existing Grade (---1385---

Site has been graded previously with SWD project (separate project) per proposed spot grades.

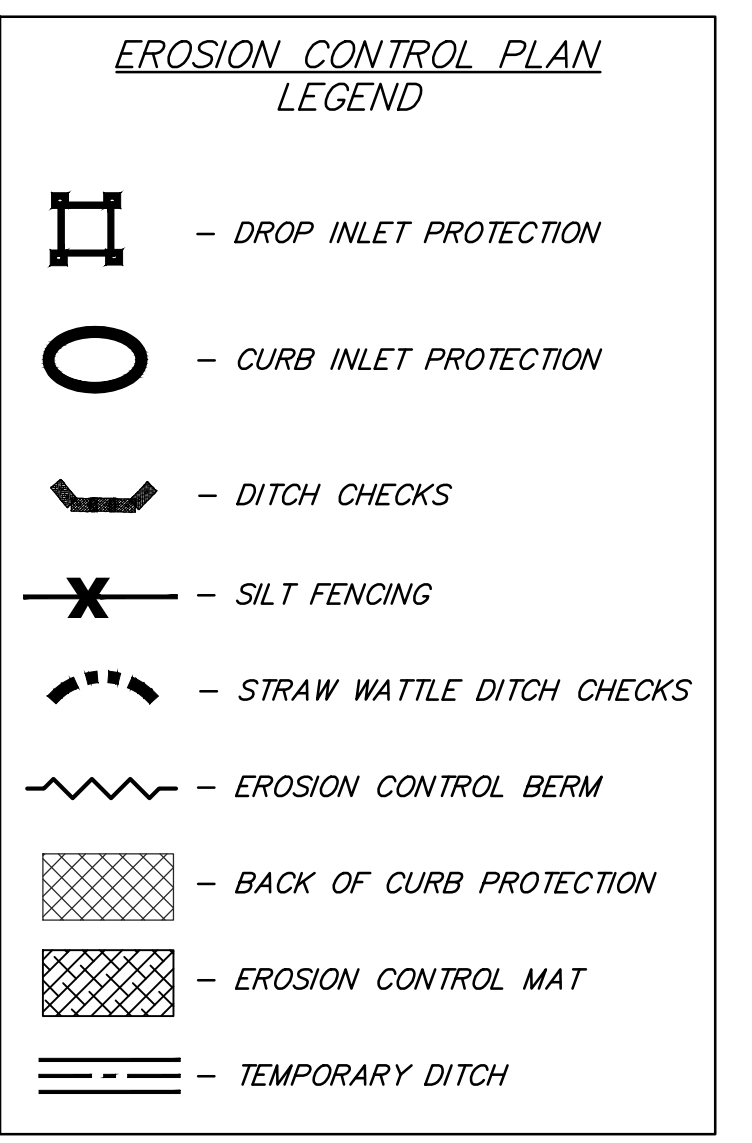

Baughman Company, P.A.

FIRELY WAY ADDITION
EROSION CONTROL PLAN
WATER DISTRIBUTION SYSTEM
SHEET 5 OF 14