




9.66' EXC = 5.7  
LF = 2.3  
CF = 0.0

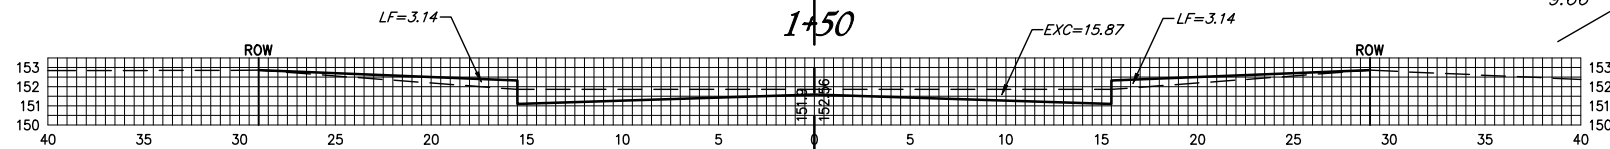


50.00' EXC = 29.8  
LF = 11.4  
CF = 0.0

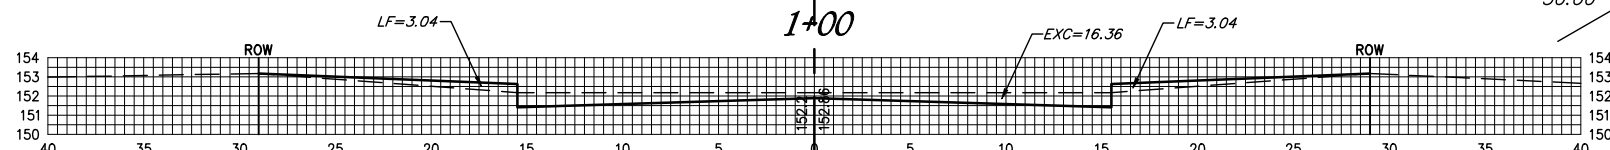


50.01' EXC = 29.8  
LF = 11.9  
CF = 0.0

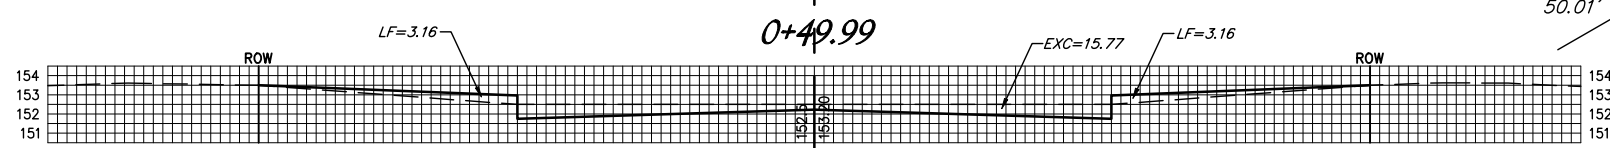


24.99' EXC = 11.7  
LF = 6.5  
CF = 0.1

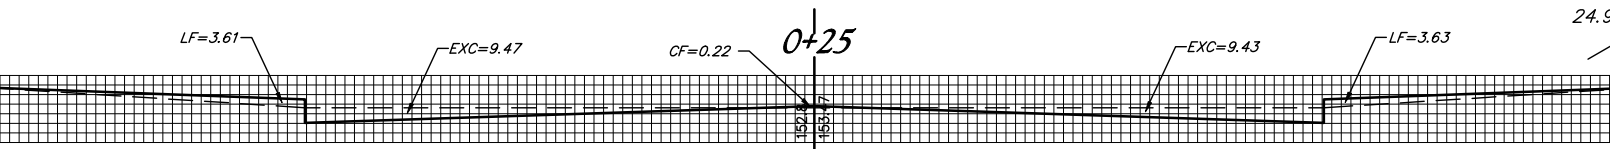


50.00' EXC = 8.1  
LF = 6.3  
CF = 3.8

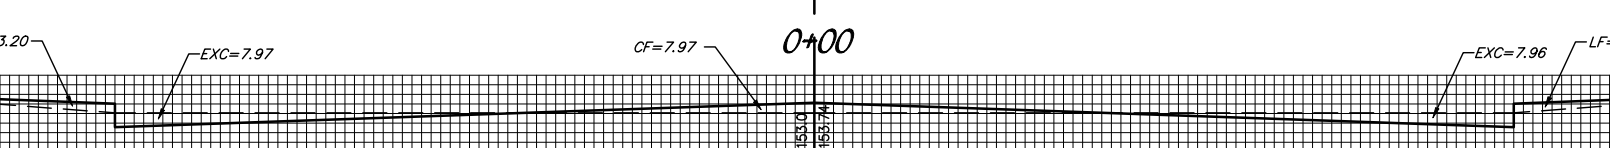


50.00' EXC = 5.0  
LF = 3.7  
CF = 2.6

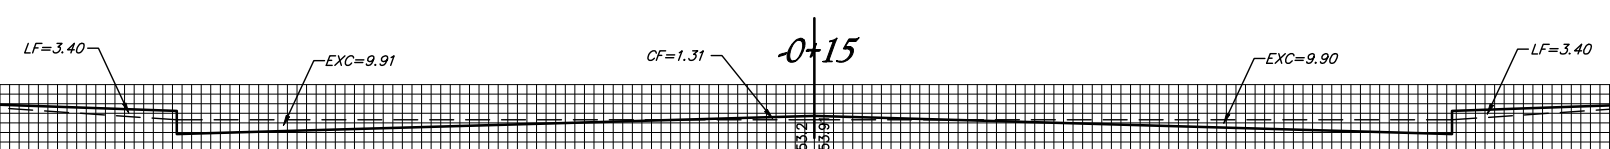

50.00' EXC = 9.1  
LF = 7.0  
CF = 0.5

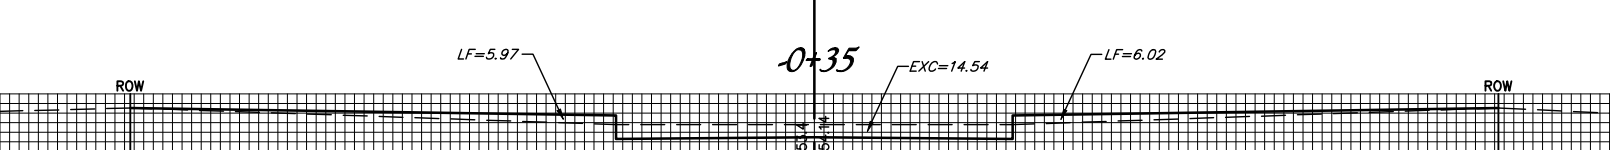

50.00' EXC = 4.0  
LF = 3.3  
CF = 0.0

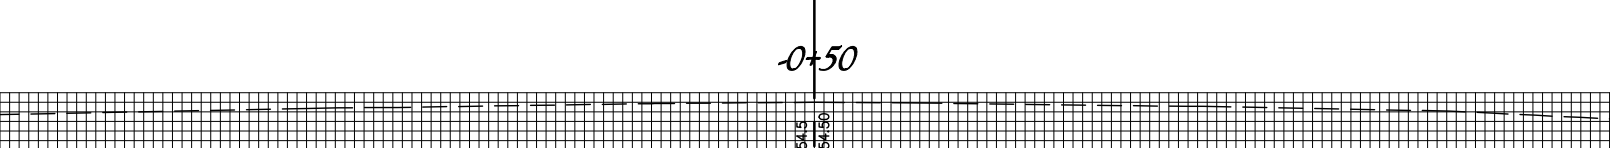

SHEET TOTAL:  
EXCAVATION = 103.2 C.Y.  
LOOSE FILL = 52.4 C.Y.  
COMPACTED FILL = 7.0 C.Y.

CONREY CT.

Baughman Company, P.A. 315 Ellis St. Wichita, KS 67211 F 316-262-7271 F 316-262-0149  
ENGINEERING | SURVEYING | PLANNING | LANDSCAPE ARCHITECTURE  
PROJECT NUMBER 472-84263 SHEET 20 OF 22  
Tyler's Landing 3rd Phase 2\STR\051.dwg 06-01-E454