
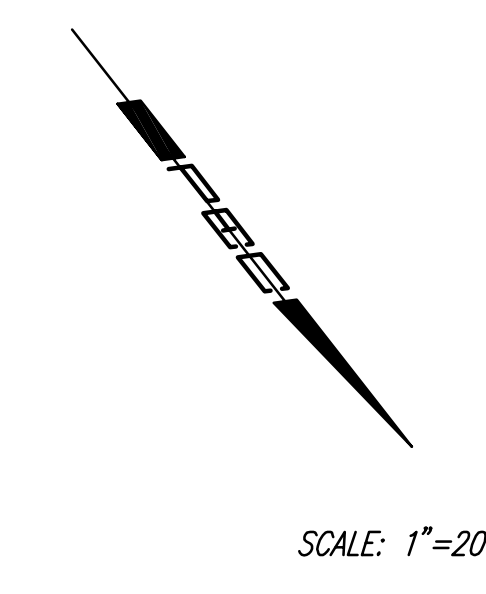


WATER VALVE BOX ELEVATIONS			
STREET	STATION	OFFSET	PROPOSED ELEVATION
RUTGERS COURT	34+03.29	31.04' Rl.	175.5

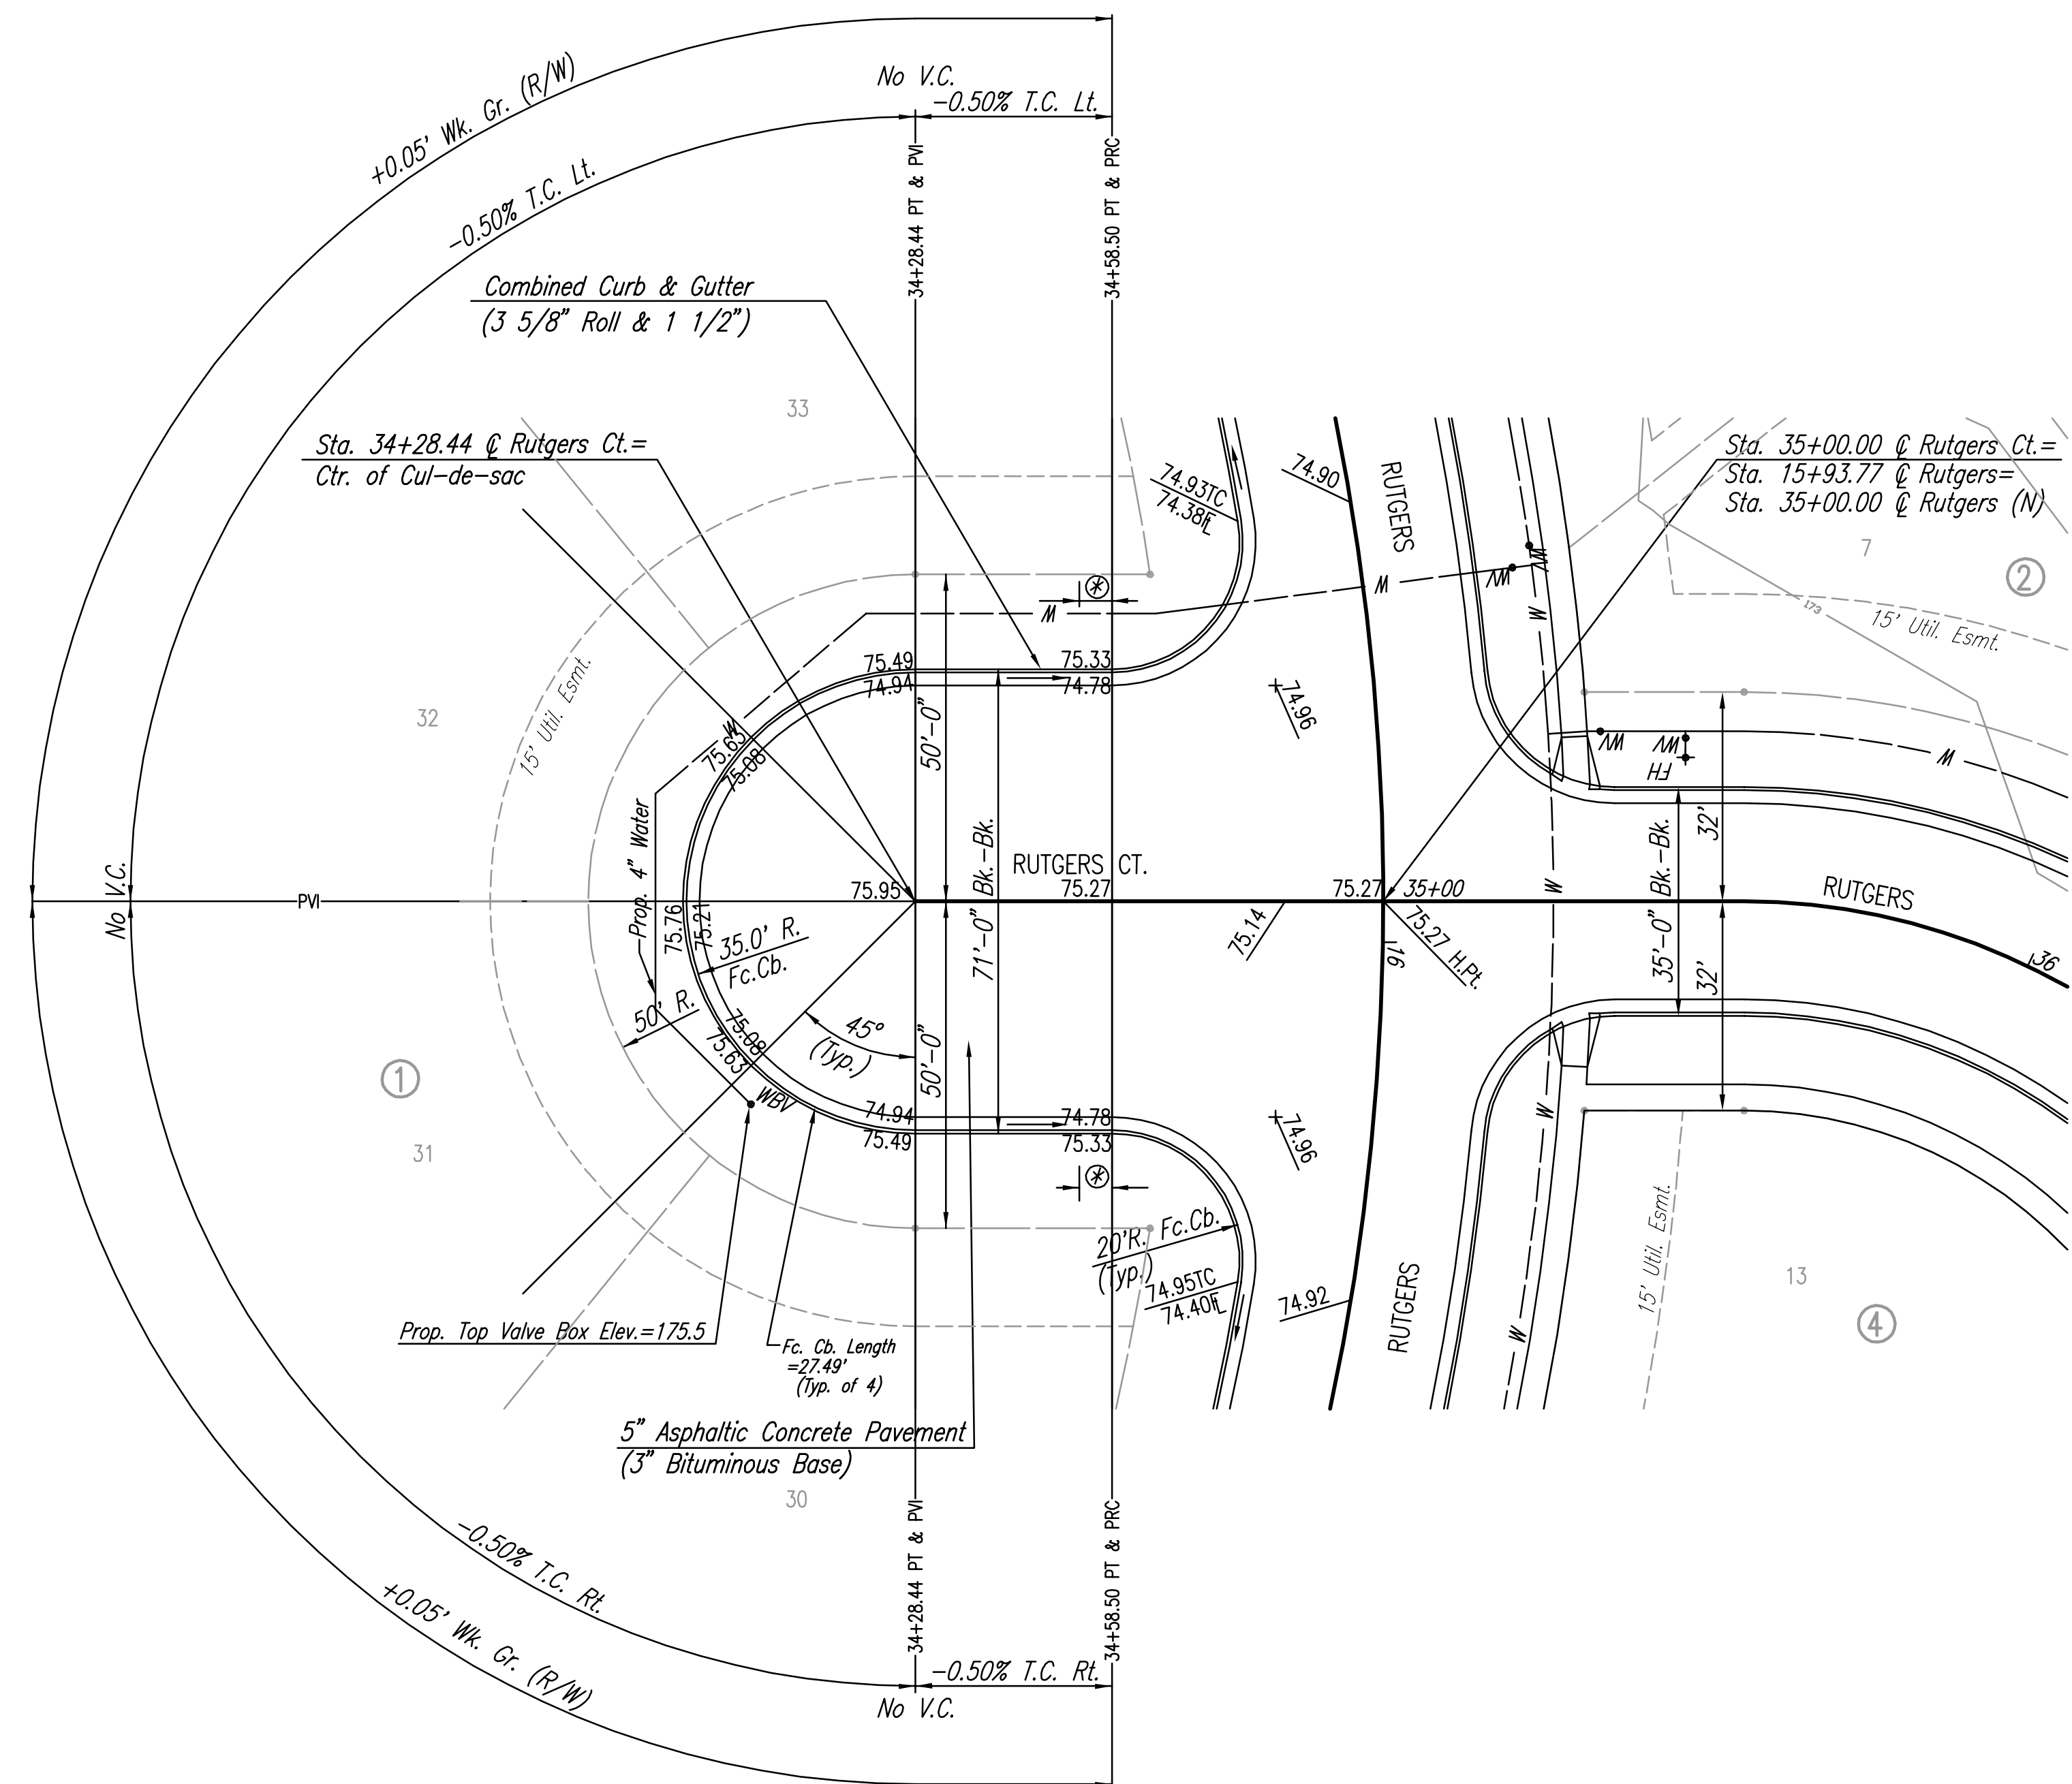

NOTE: THIS STREET TO BE CONSTRUCTED WITH ROLL-TYPE CURB. TOP OF CURB ELEVATIONS GIVEN ARE FOR FULL HEIGHT CURB.

⊗ 5' Transition from Combined Curb and Gutter (3 5/8" Roll & 1 1/2") to Combined Curb and Gutter (6 5/8" & 1 1/2"). To Be Bid and Paid For as "Combined Curb & Gutter (3 5/8" Roll & 1 1/2)".

Saved: 05-01-2007 6:08:56 PM by: REF
 Plot: Scale: 1:20 05-02-2007 12:17:01 PM by: REF
 J:\SEN\001\2006\06563\2007-05-01 to City\Street\DWG\11-STR RUTGERS CT

No.	Revision	By	Date
PRAIRIE POINTE-PHASE 3 RUTGERS CT. STA. 34+28.44 TO STA. 36+00.00 JAMES L. ARMOUR, P.E.-CITY ENGINEER CITY OF WICHITA PROJECT NO. 472-84043			
Professional Engineering Consultants, P.A. 303 S. TOPEKA • WICHITA, KANSAS 67202 316-262-2691 • FAX 316-262-3003			
Designed by	BDB, BMM	Job No.	35-06563-000
Drawn by	BJS, TAT	Date	October 2006
			Sheet 11 of 56