



WATER VALVE BOX ELEVATIONS			
STREET	STATION	OFFSET	PROPOSED ELEVATION
HAVENHURST	82+86.30	26.0' Lt.	174.3
HAVENHURST	83+06.30	26.0' Lt.	174.6

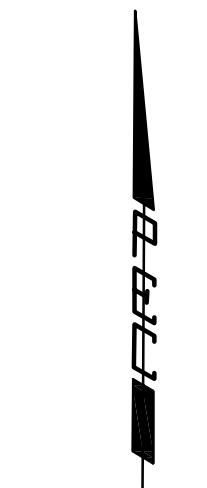

SCALE: 1"=20'

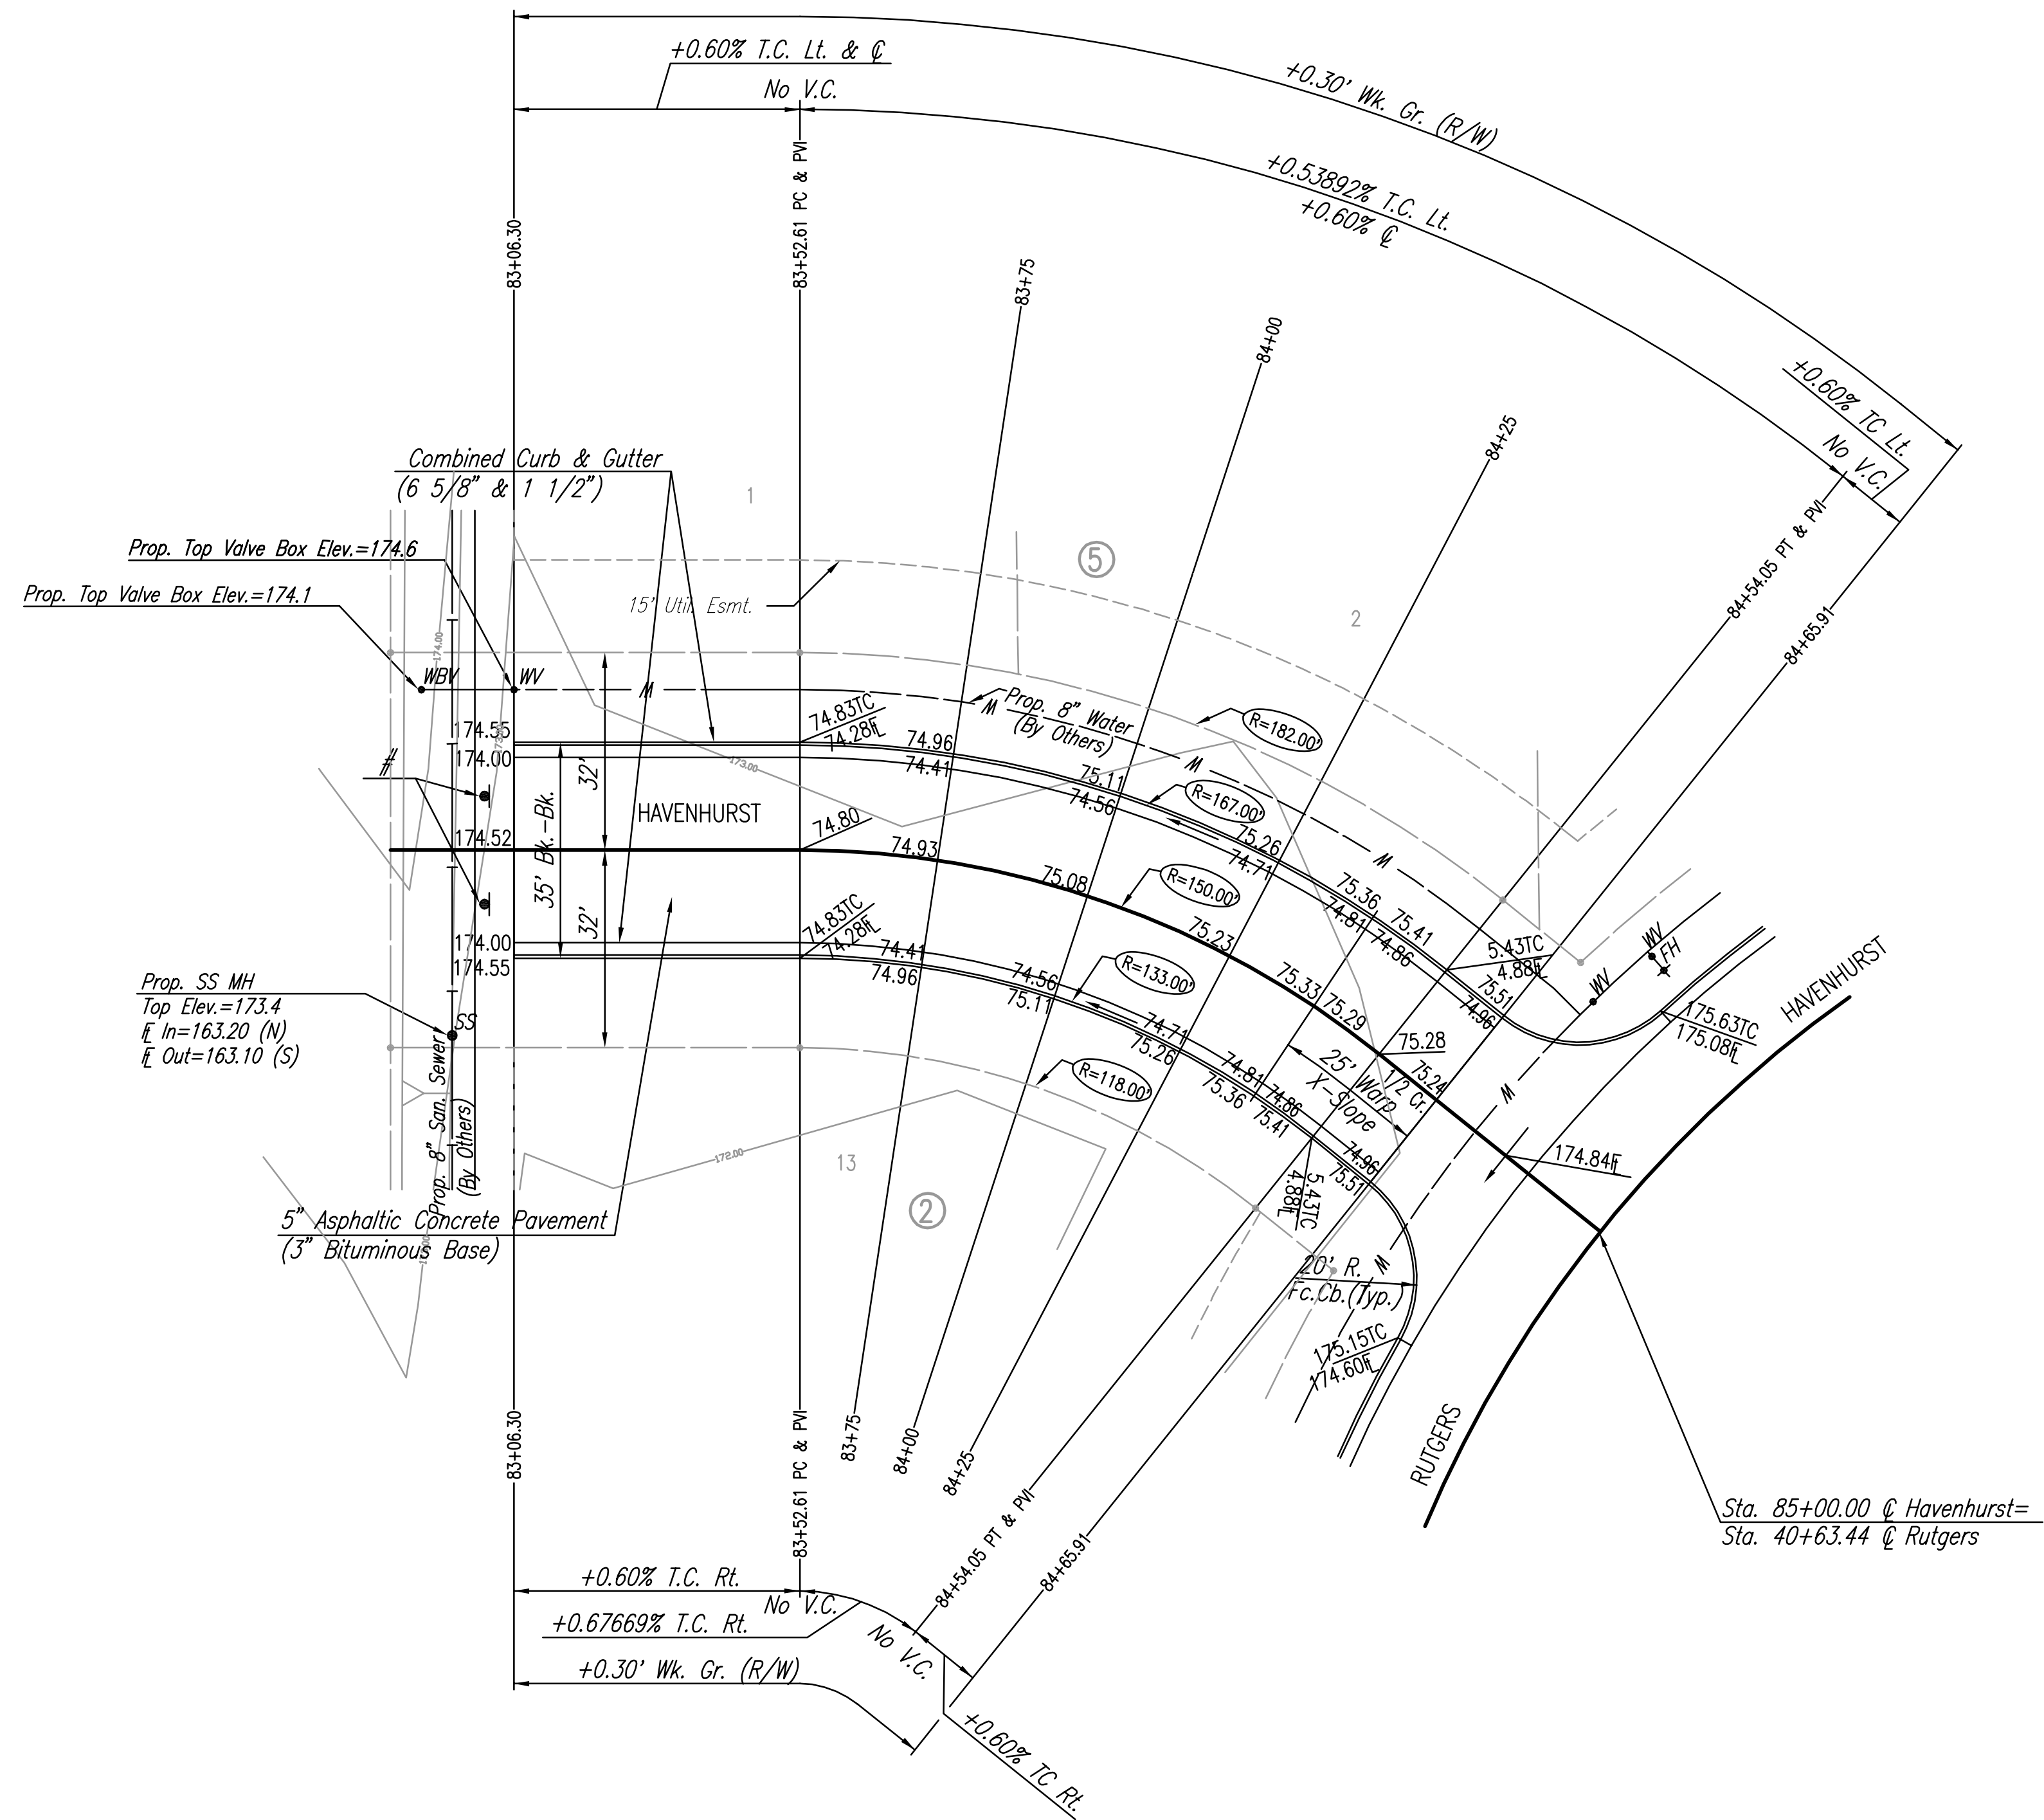

Q CURVE DATA

A=38°45'0\"/>

Install Type OMA-3 (End of Roadway Marker)
See Sheet No. 32

No.	Revision	By	Date
PRAIRIE POINTE-PHASE 3 HAVENHURST STA. 83+00 TO STA. 85+00 JAMES L. ARMOUR, P.E.-CITY ENGINEER CITY OF WICHITA PROJECT NO. 472-84043			
Professional Engineering Consultants, P.A. 303 S. TOPEKA • WICHITA, KANSAS 67202 316-262-2691 • FAX 316-262-3003			
Designed by	BDB, BMM	Job No.	35-06563-000
Drawn by	BJS, TAT	Date	October 2006
			Sheet 15 of 56

Sowed 05-01-2007 6:15:40 PM by BJS
 Plot Scale 1:20 05-02-2007 12:15:19 PM by BJS
 J:\SENTOU\2006\06563\2007-05-01 to City\Street\DWG\15-STR HAVENHURST