

PROJECT NO.	YEAR	SHEET NO.	TOTAL SHEETS
35-06563-000	2006	34	56

C=35
CF=18
LF=60
42.45'


C=39
CF=19
LF=64
45.43'

C=19
CF=8
LF=21
19.50'

C=31
CF=11
LF=22
29.01'

NOTE BOOK NO.	TEMPLATE AREAS CHECKED

Sowed 05-01-2007 12:17:04 PM by BJS
 Plot Scale 1" = 5' VERT. 1" = 5' HORIZ.
 J:\SEN001\2006\06563\2007-05-01 to City\Street\DWG\34-CROSS SECTION

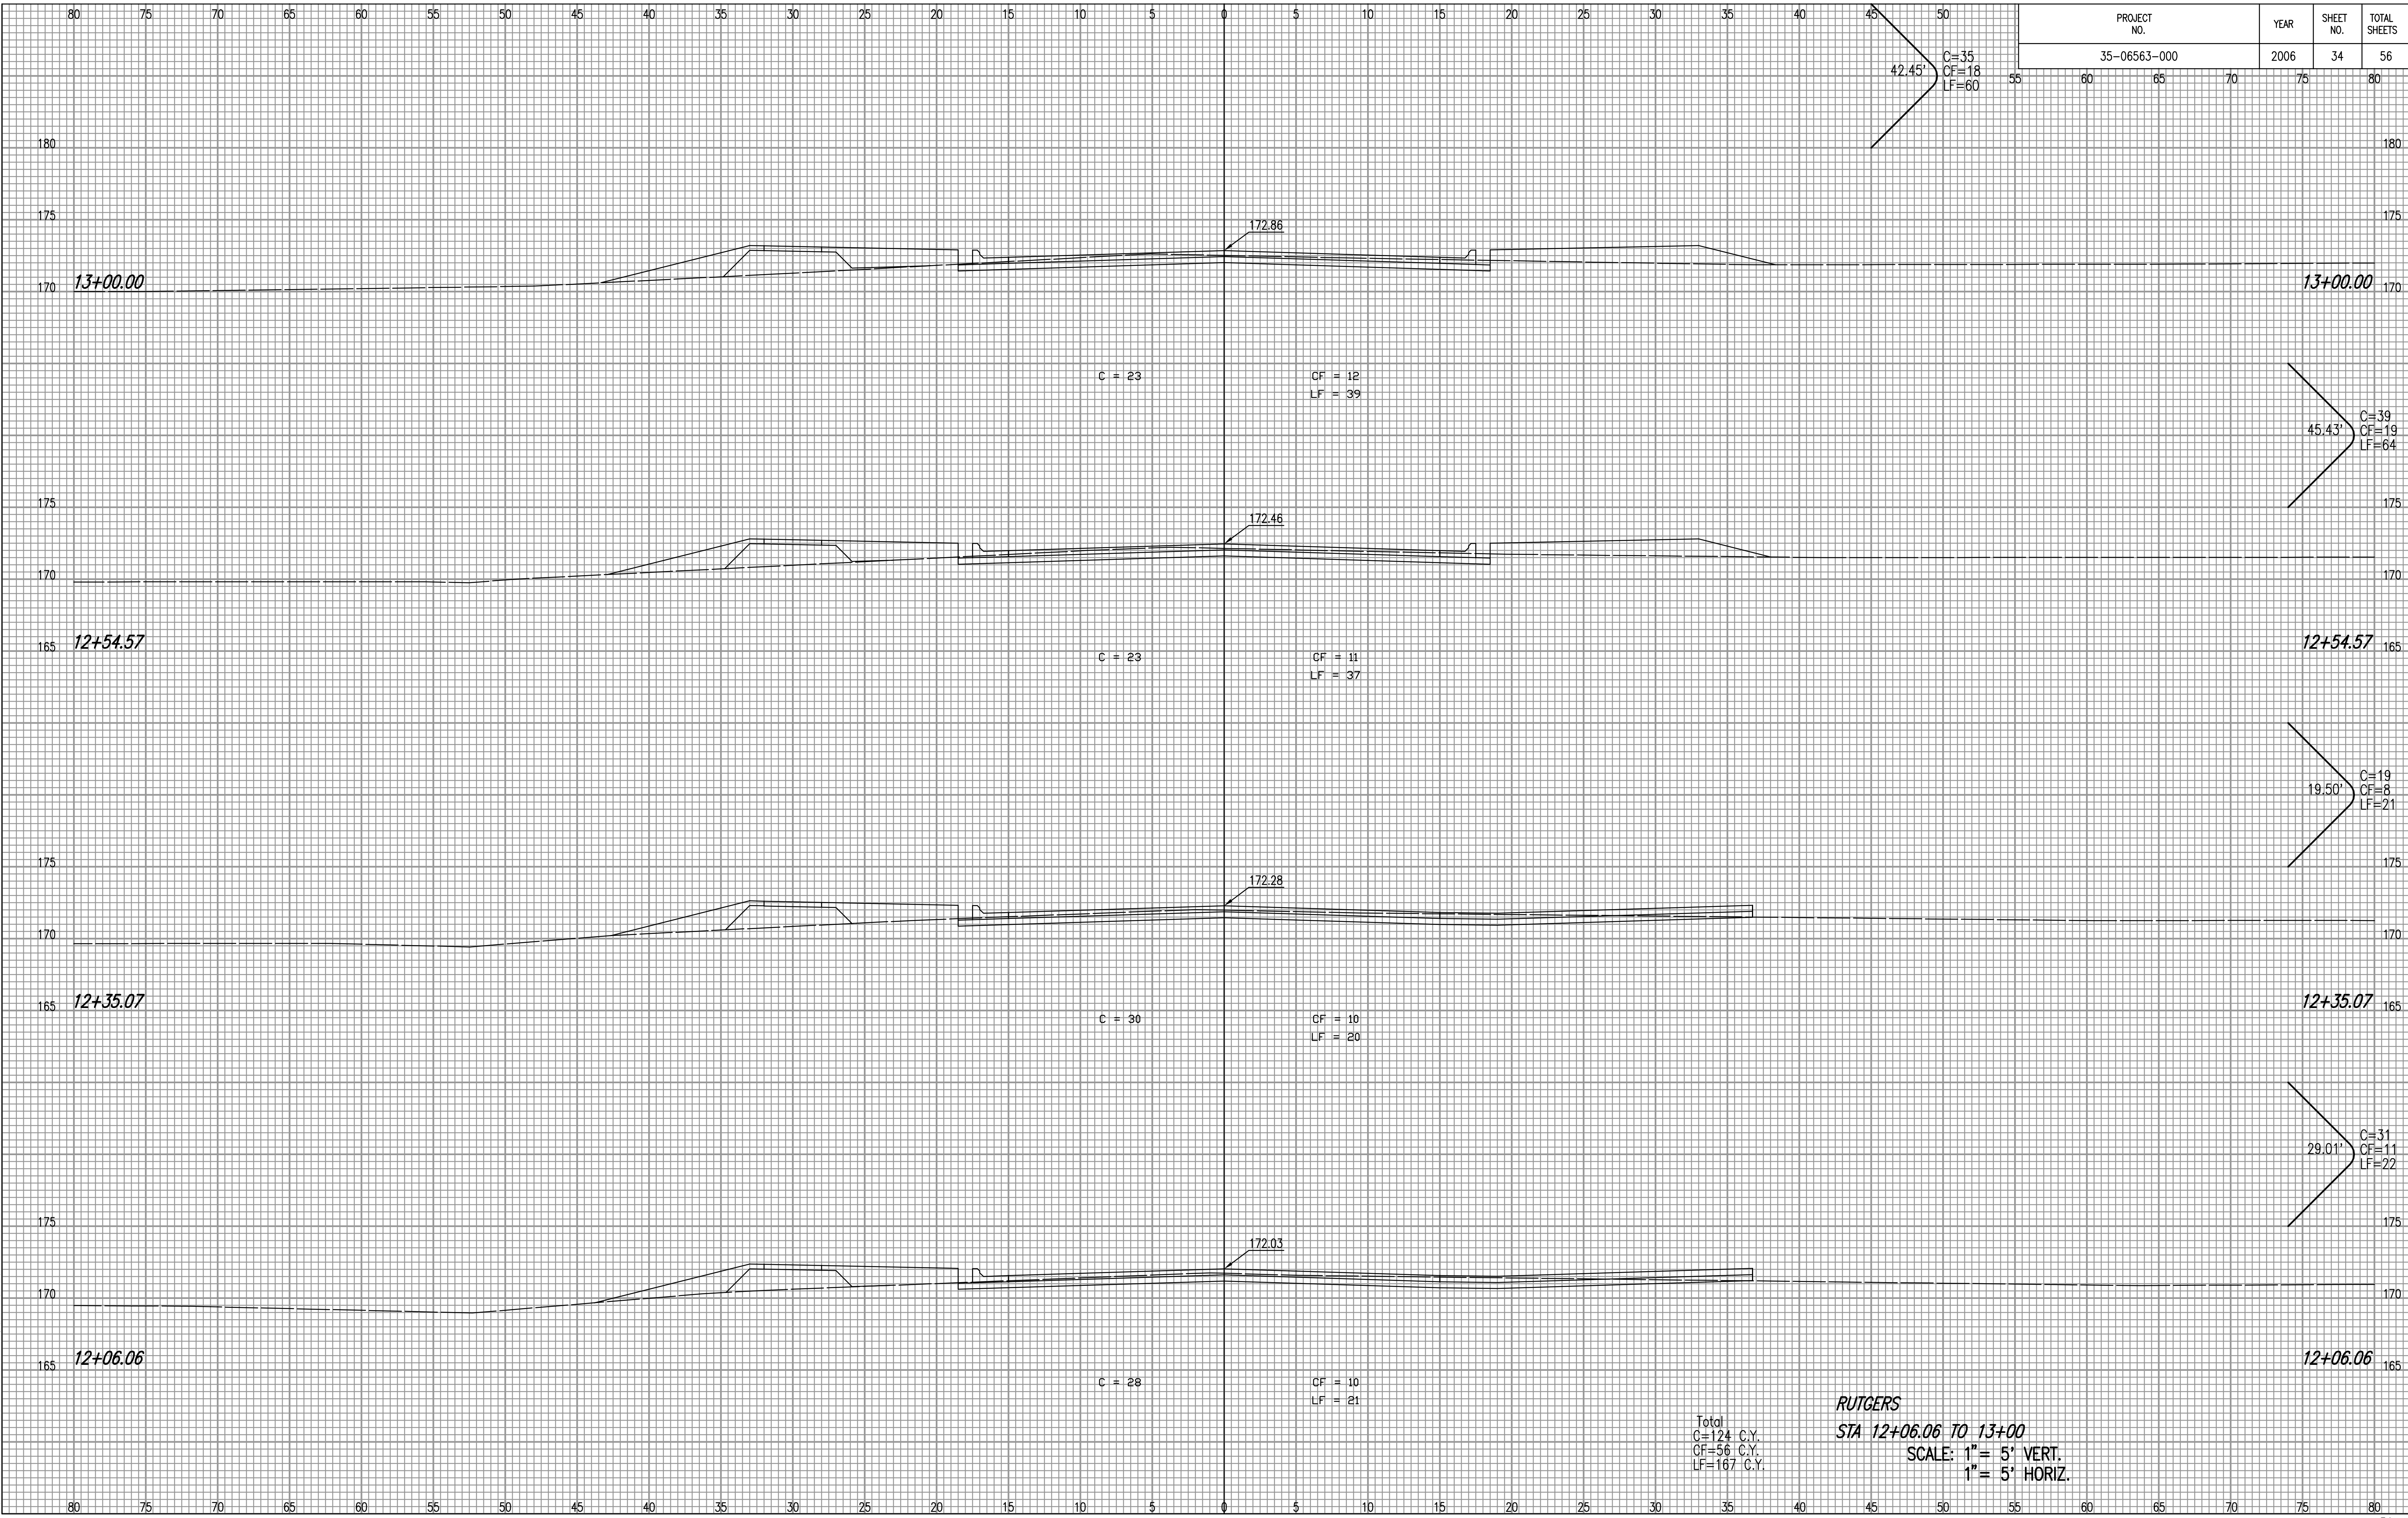

Total
C=124 C.Y.
CF=56 C.Y.
LF=167 C.Y.

RUTGERS
 STA 12+06.06 TO 13+00
 SCALE: 1" = 5' VERT.
 1" = 5' HORIZ.