


PROJECT NO.	YEAR	SHEET NO.	TOTAL SHEETS
35-06563-000	2006	36	56

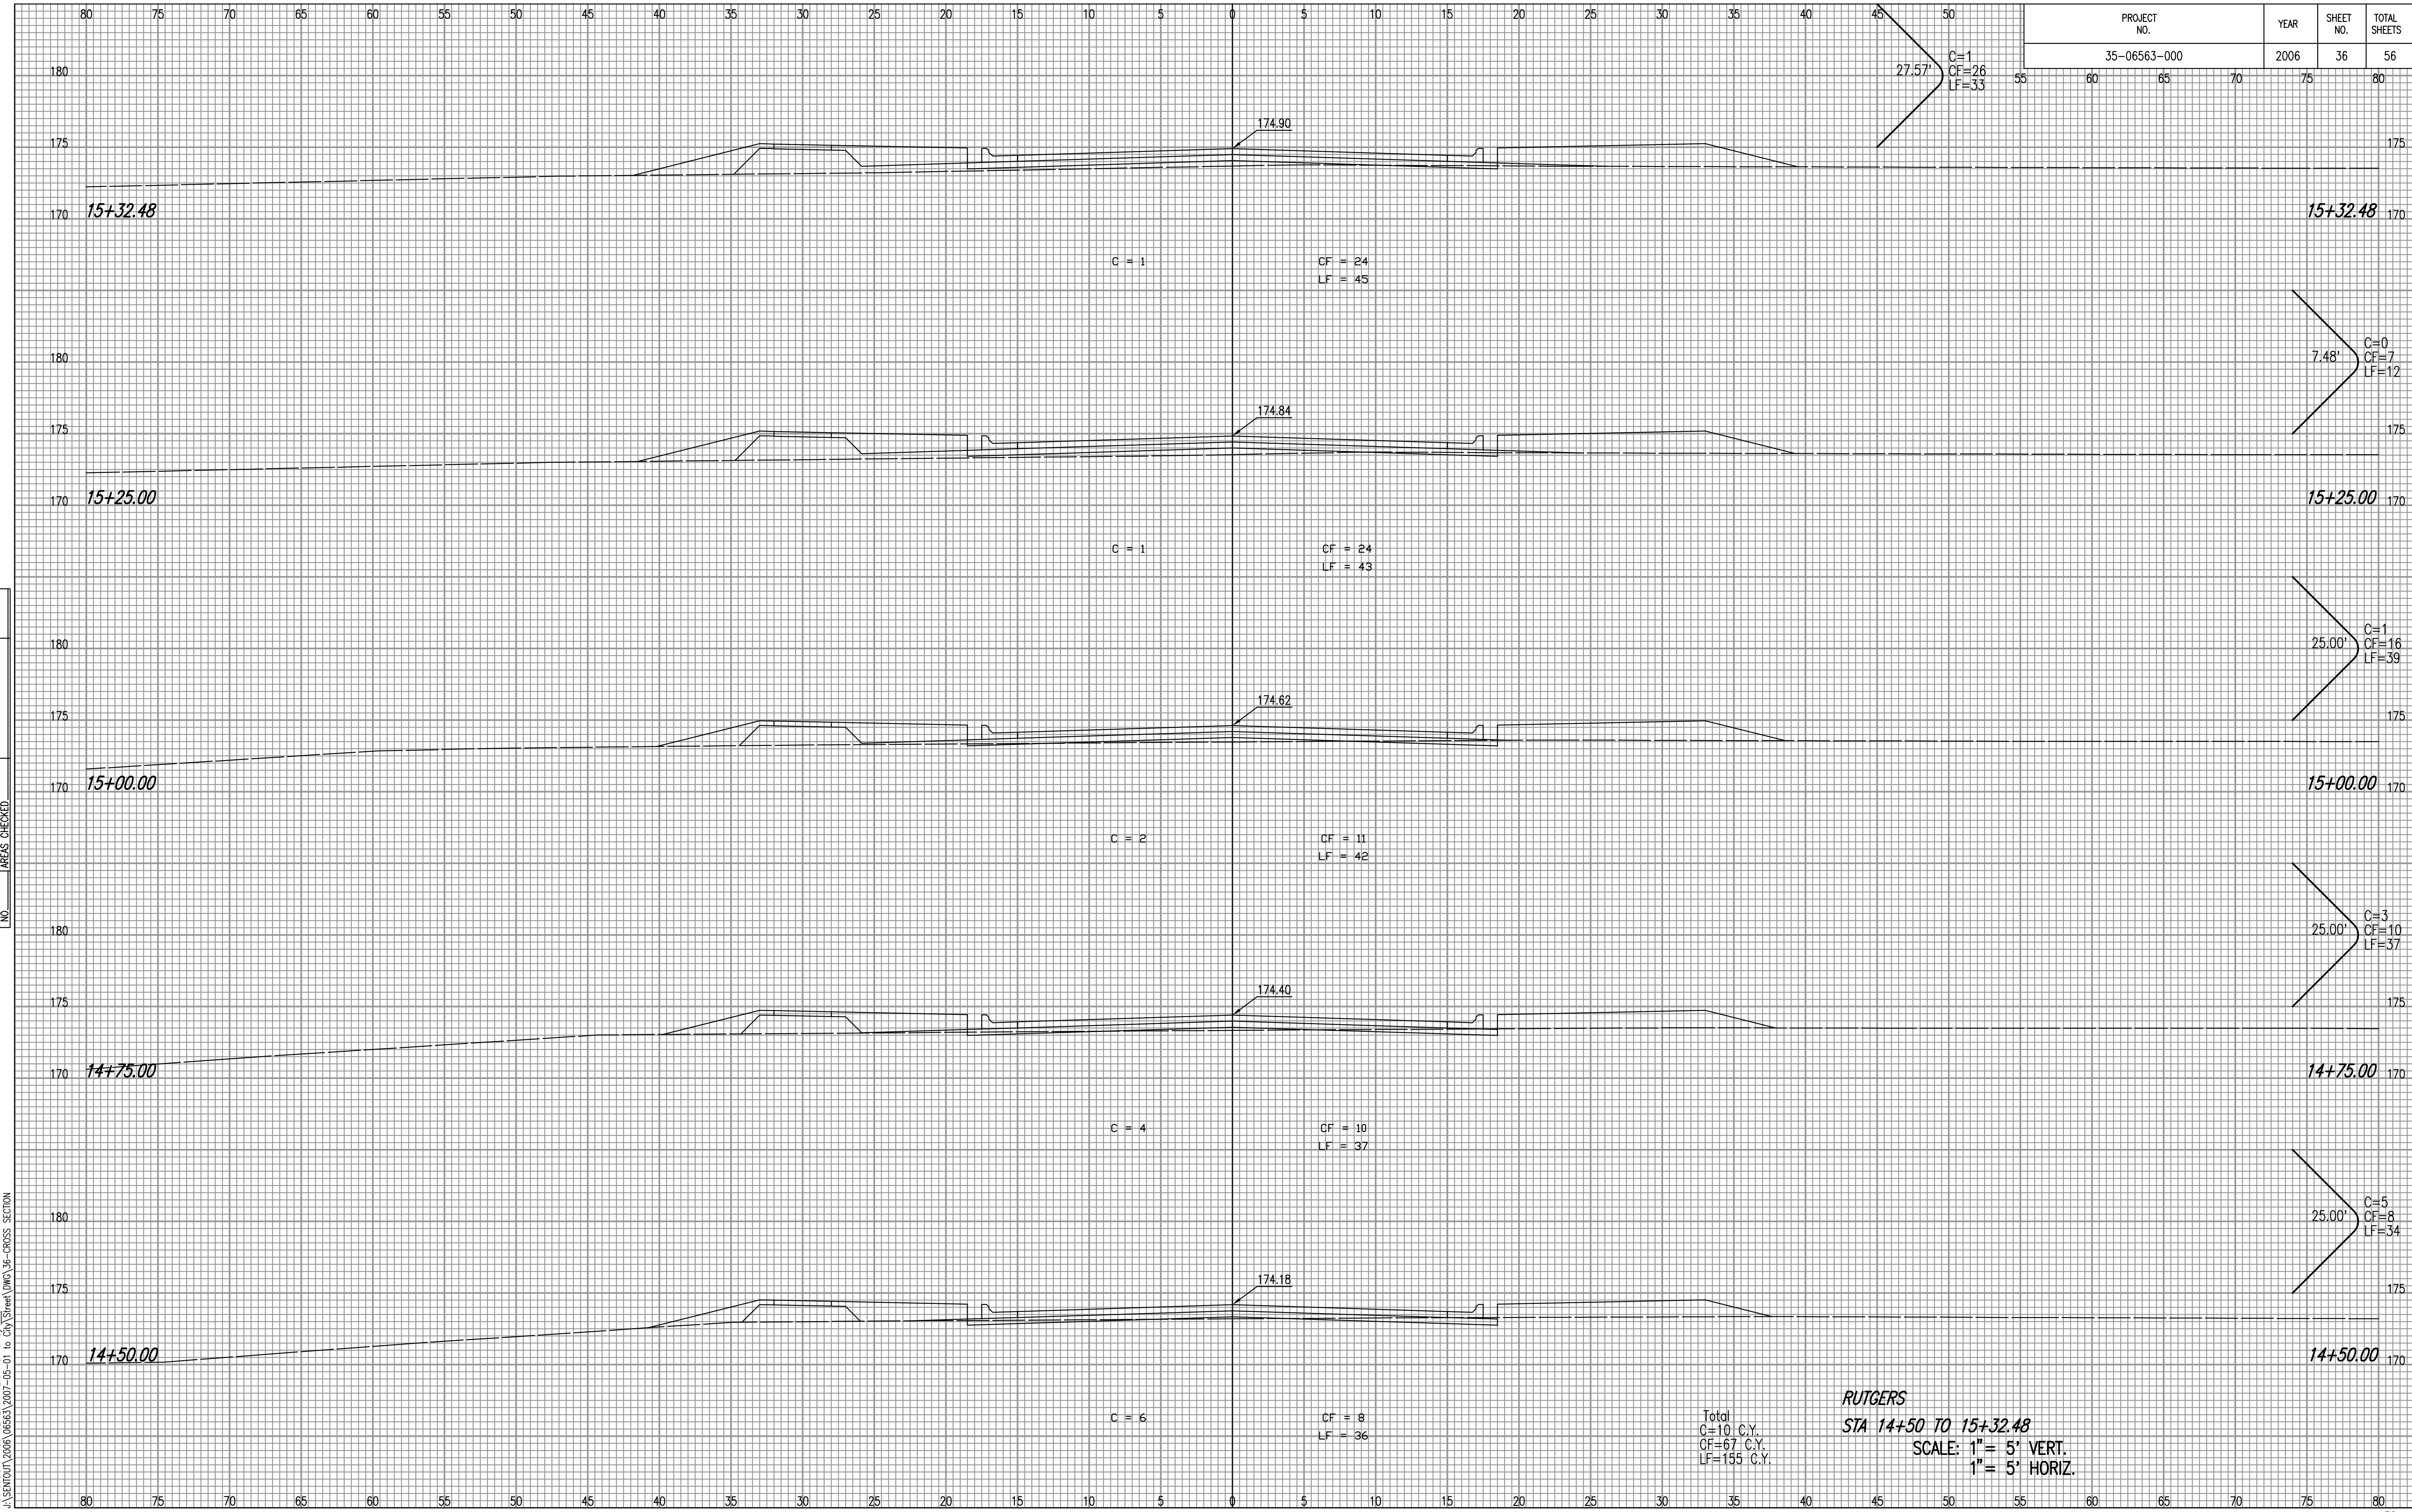

NOTE BOOK NO.	TEMPLATE AREAS CHECKED

Sowed: 05-01-2007 12:16:56 PM by: BJS  
 Plot Scale: 1" = 5' VERT. 1" = 5' HORIZ.  
 J:\SENTOU\2006\06563\2007-05-01 to City\Street\DWG\36-CROSS SECTION

**RUTGERS**  
**STA 14+50 TO 15+32.48**  
 SCALE: 1" = 5' VERT.  
 1" = 5' HORIZ.

Total  
 C=10 C.Y.  
 CF=67 C.Y.  
 LF=155 C.Y.