


PROJECT NO.	YEAR	SHEET NO.	TOTAL SHEETS
35-06563-000	2006	37	56

NOTE BOOK NO.	TEMPLATE AREAS CHECKED

Sowed 05-01-2007 12:16:52 PM by BJS  
 Plot Scale 1:1 05-02-2007 12:01:26 PM by BRJ  
 J:\SEN001\2006\06563\2007-05-01 to City\Street\DWG\37-CROSS SECTION

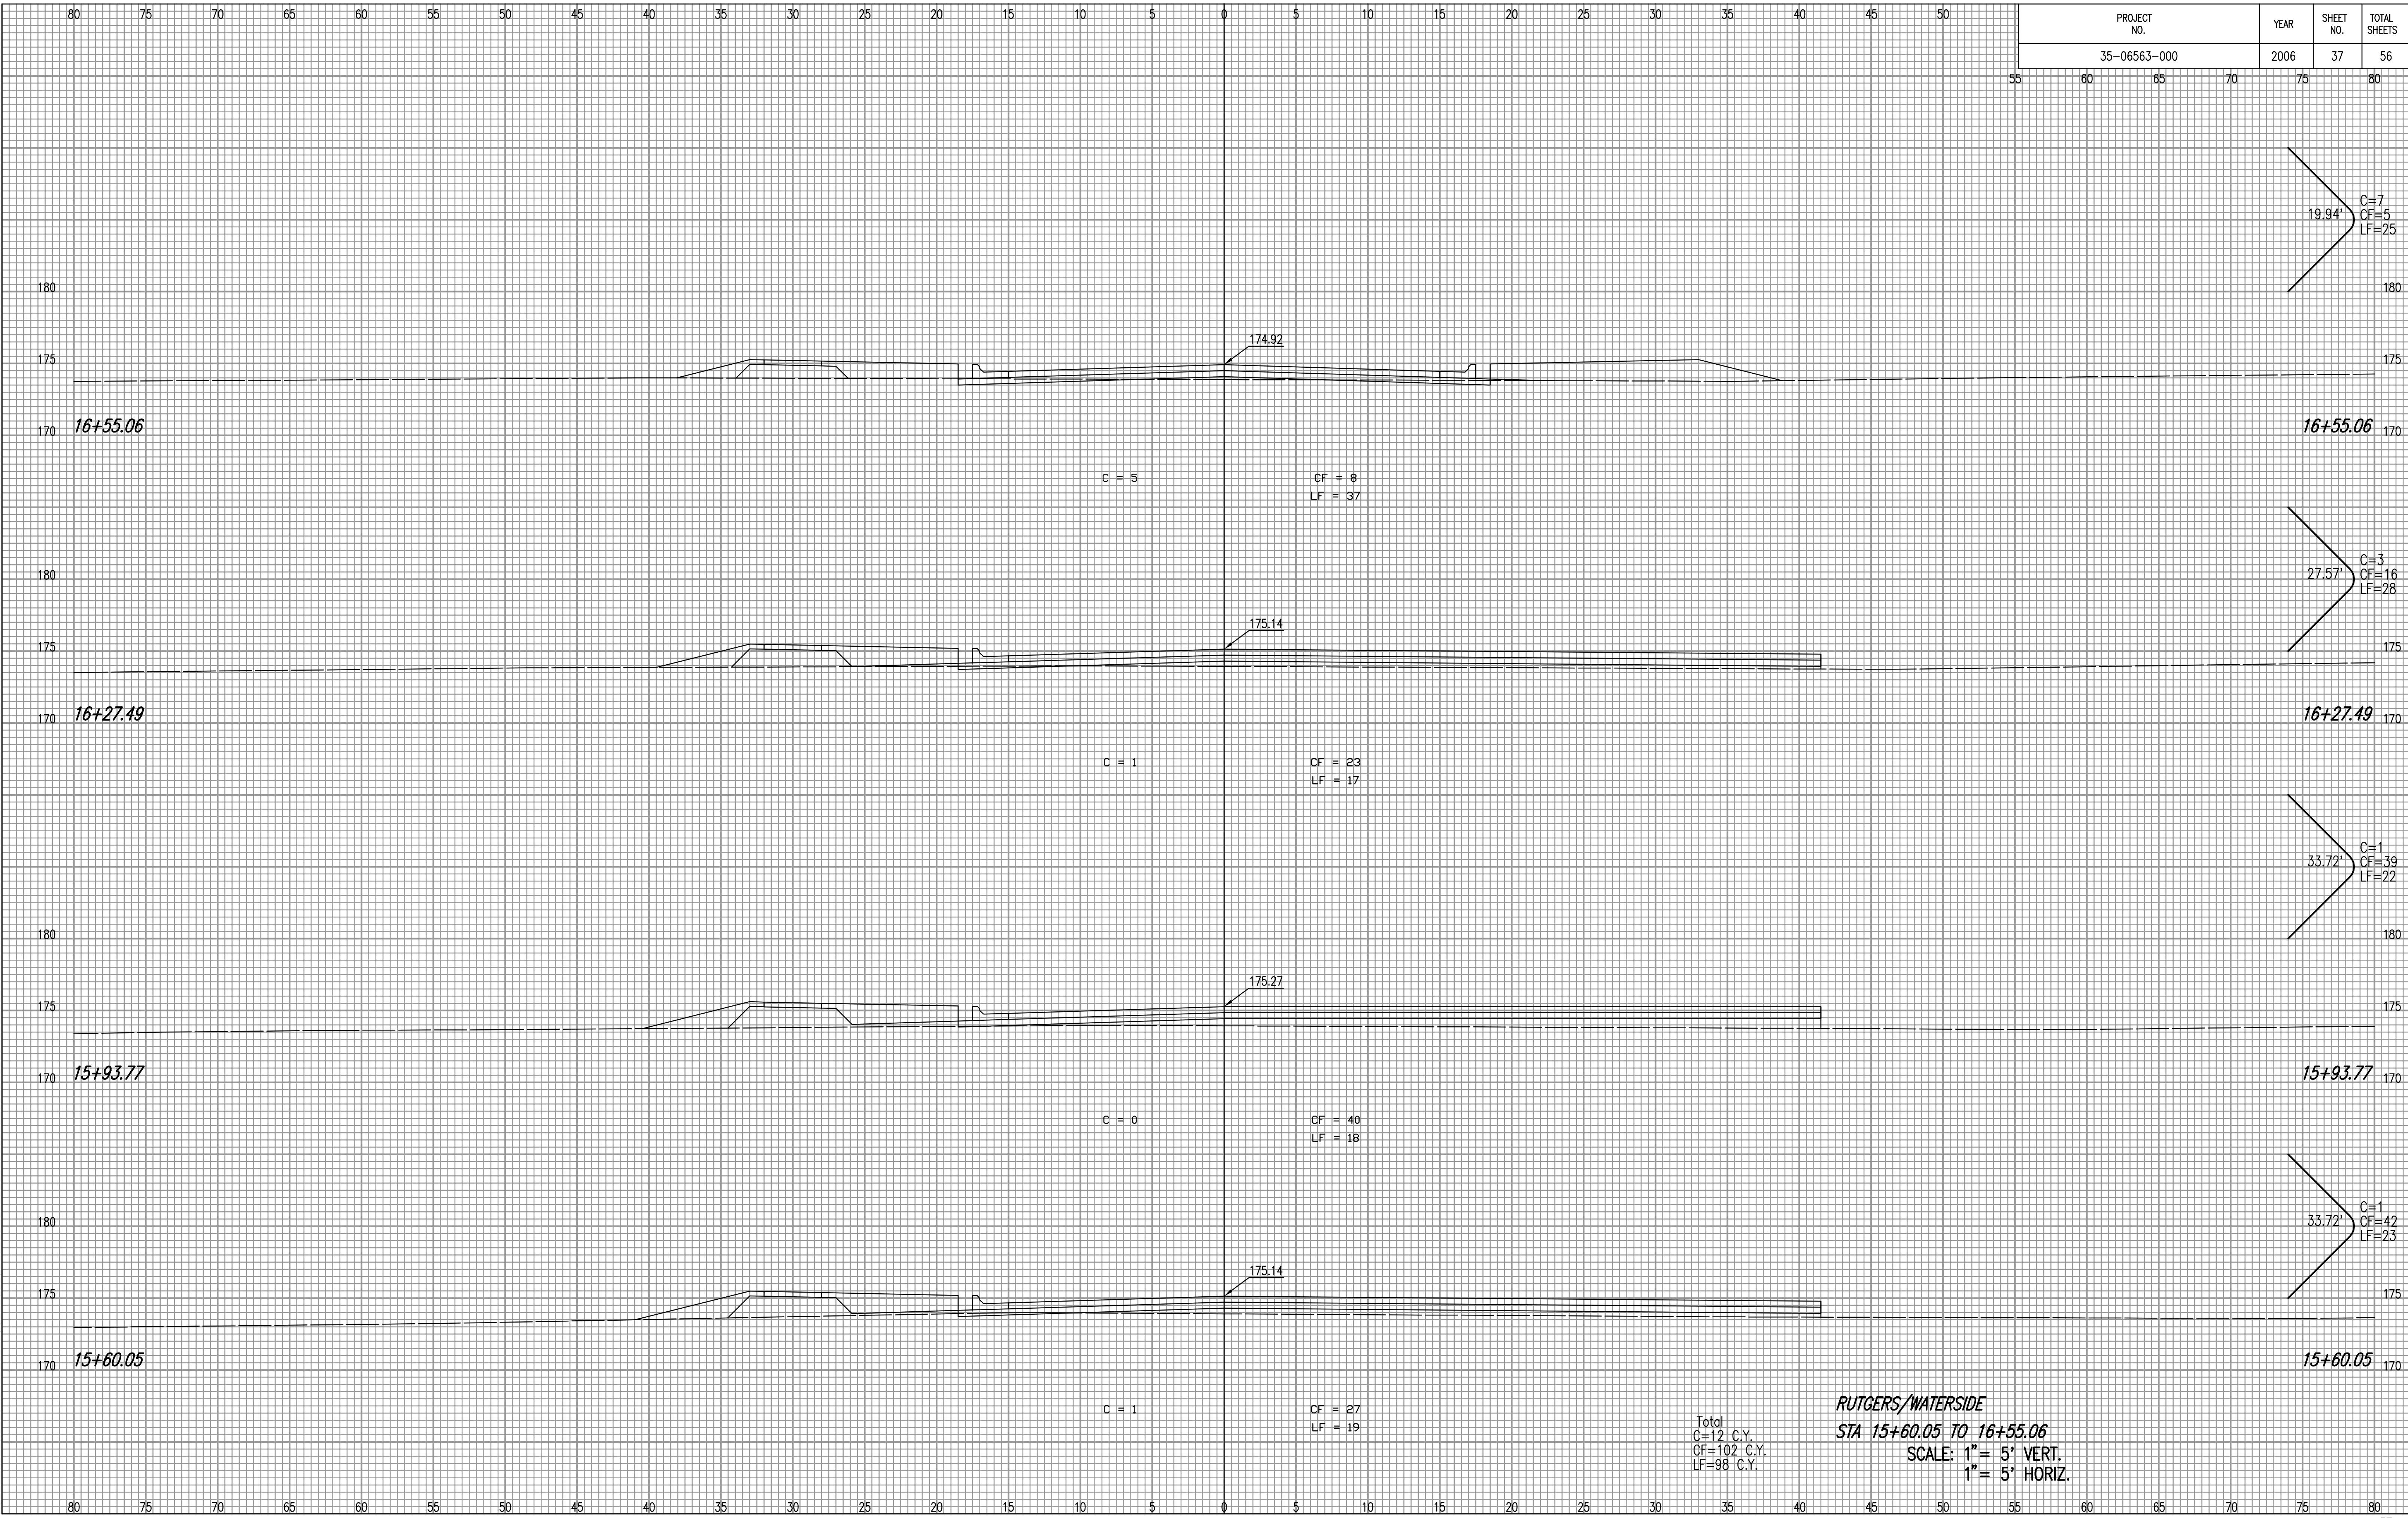

Total  
 C=12 C.Y.  
 CF=102 C.Y.  
 LF=98 C.Y.

**RUTGERS/WATERSIDE**  
 STA 15+60.05 TO 16+55.06  
 SCALE: 1" = 5' VERT.  
 1" = 5' HORIZ.