


PROJECT NO.	YEAR	SHEET NO.	TOTAL SHEETS
35-06563-000	2006	42	56

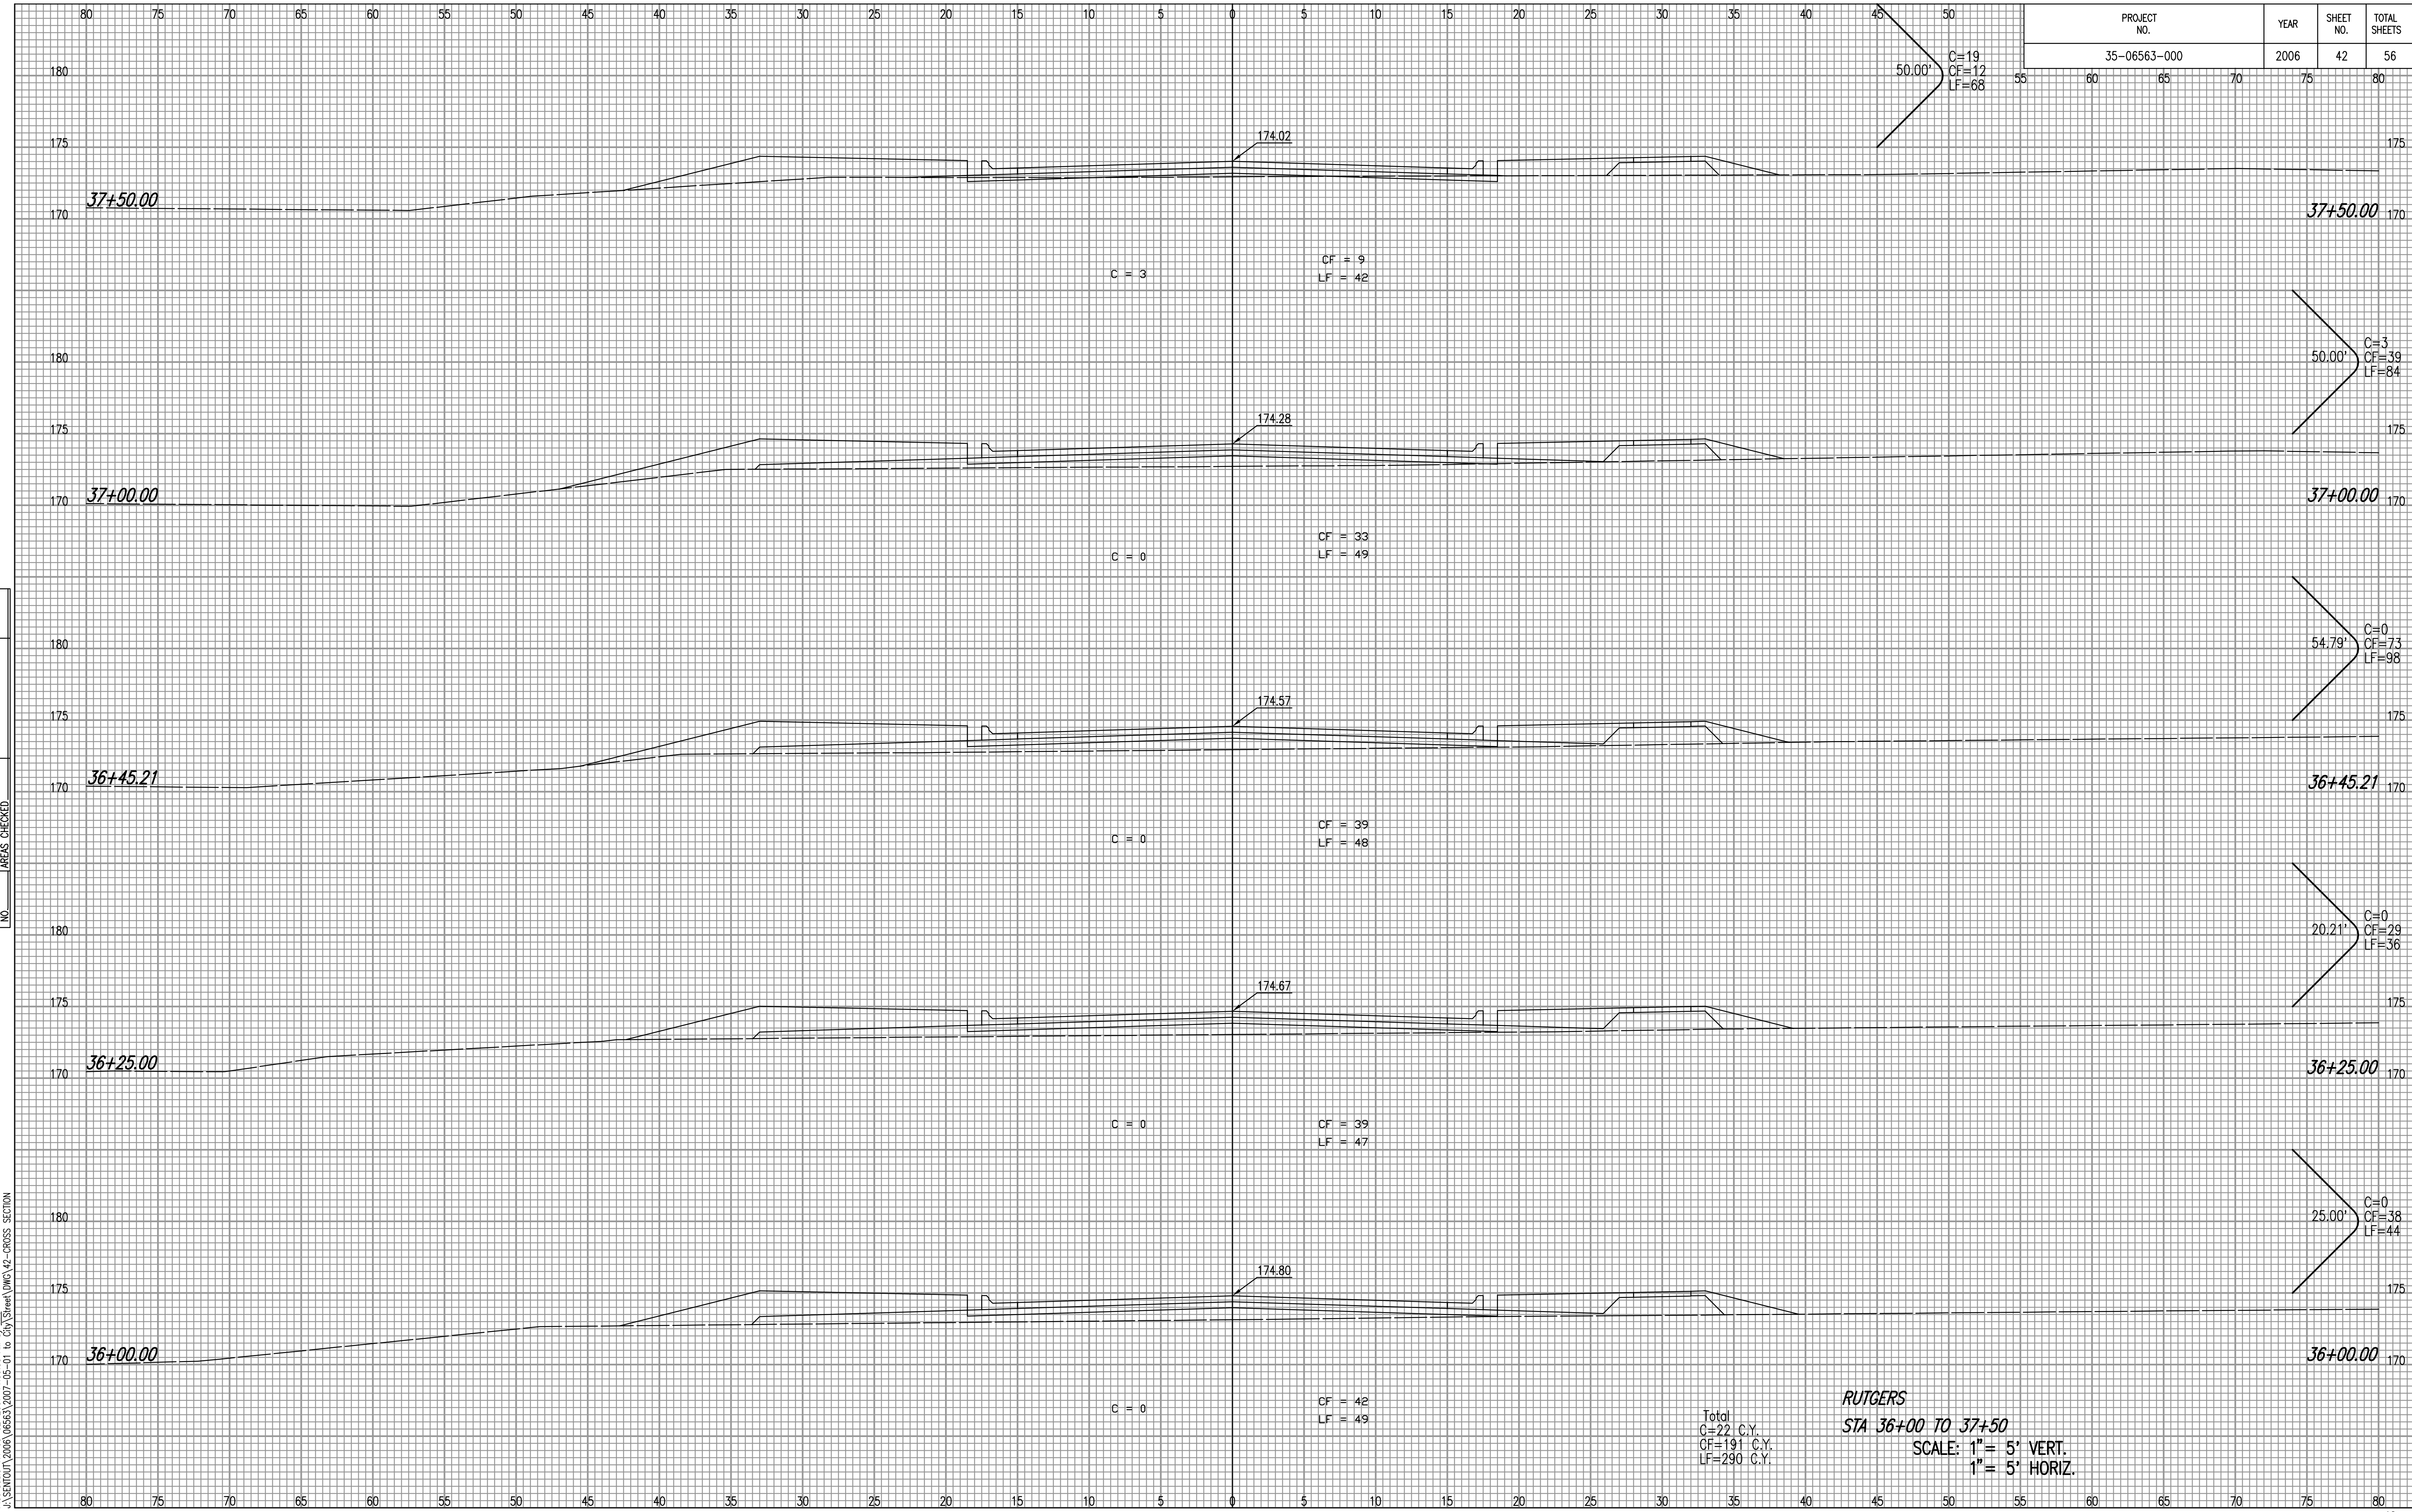

NOTE BOOK NO.	TEMPLATE AREAS CHECKED

S:\05-01-2007-12:20:10 PM by BUS  
 Plot Scale 1:1 05-02-2007 11:59:35 AM by BEJ  
 J:\SENTOU\2006\06563\2007-05-01 to City\Sheet\DWG\42-CROSS SECTION

Total  
 C=22 C.Y.  
 CF=191 C.Y.  
 LF=290 C.Y.

**RUTGERS**  
 STA 36+00 TO 37+50  
 SCALE: 1" = 5' VERT.  
 1" = 5' HORIZ.