


PROJECT NO.	YEAR	SHEET NO.	TOTAL SHEETS
35-06563-000	2006	45	56

25.00'
C=0
CF=126
LF=66

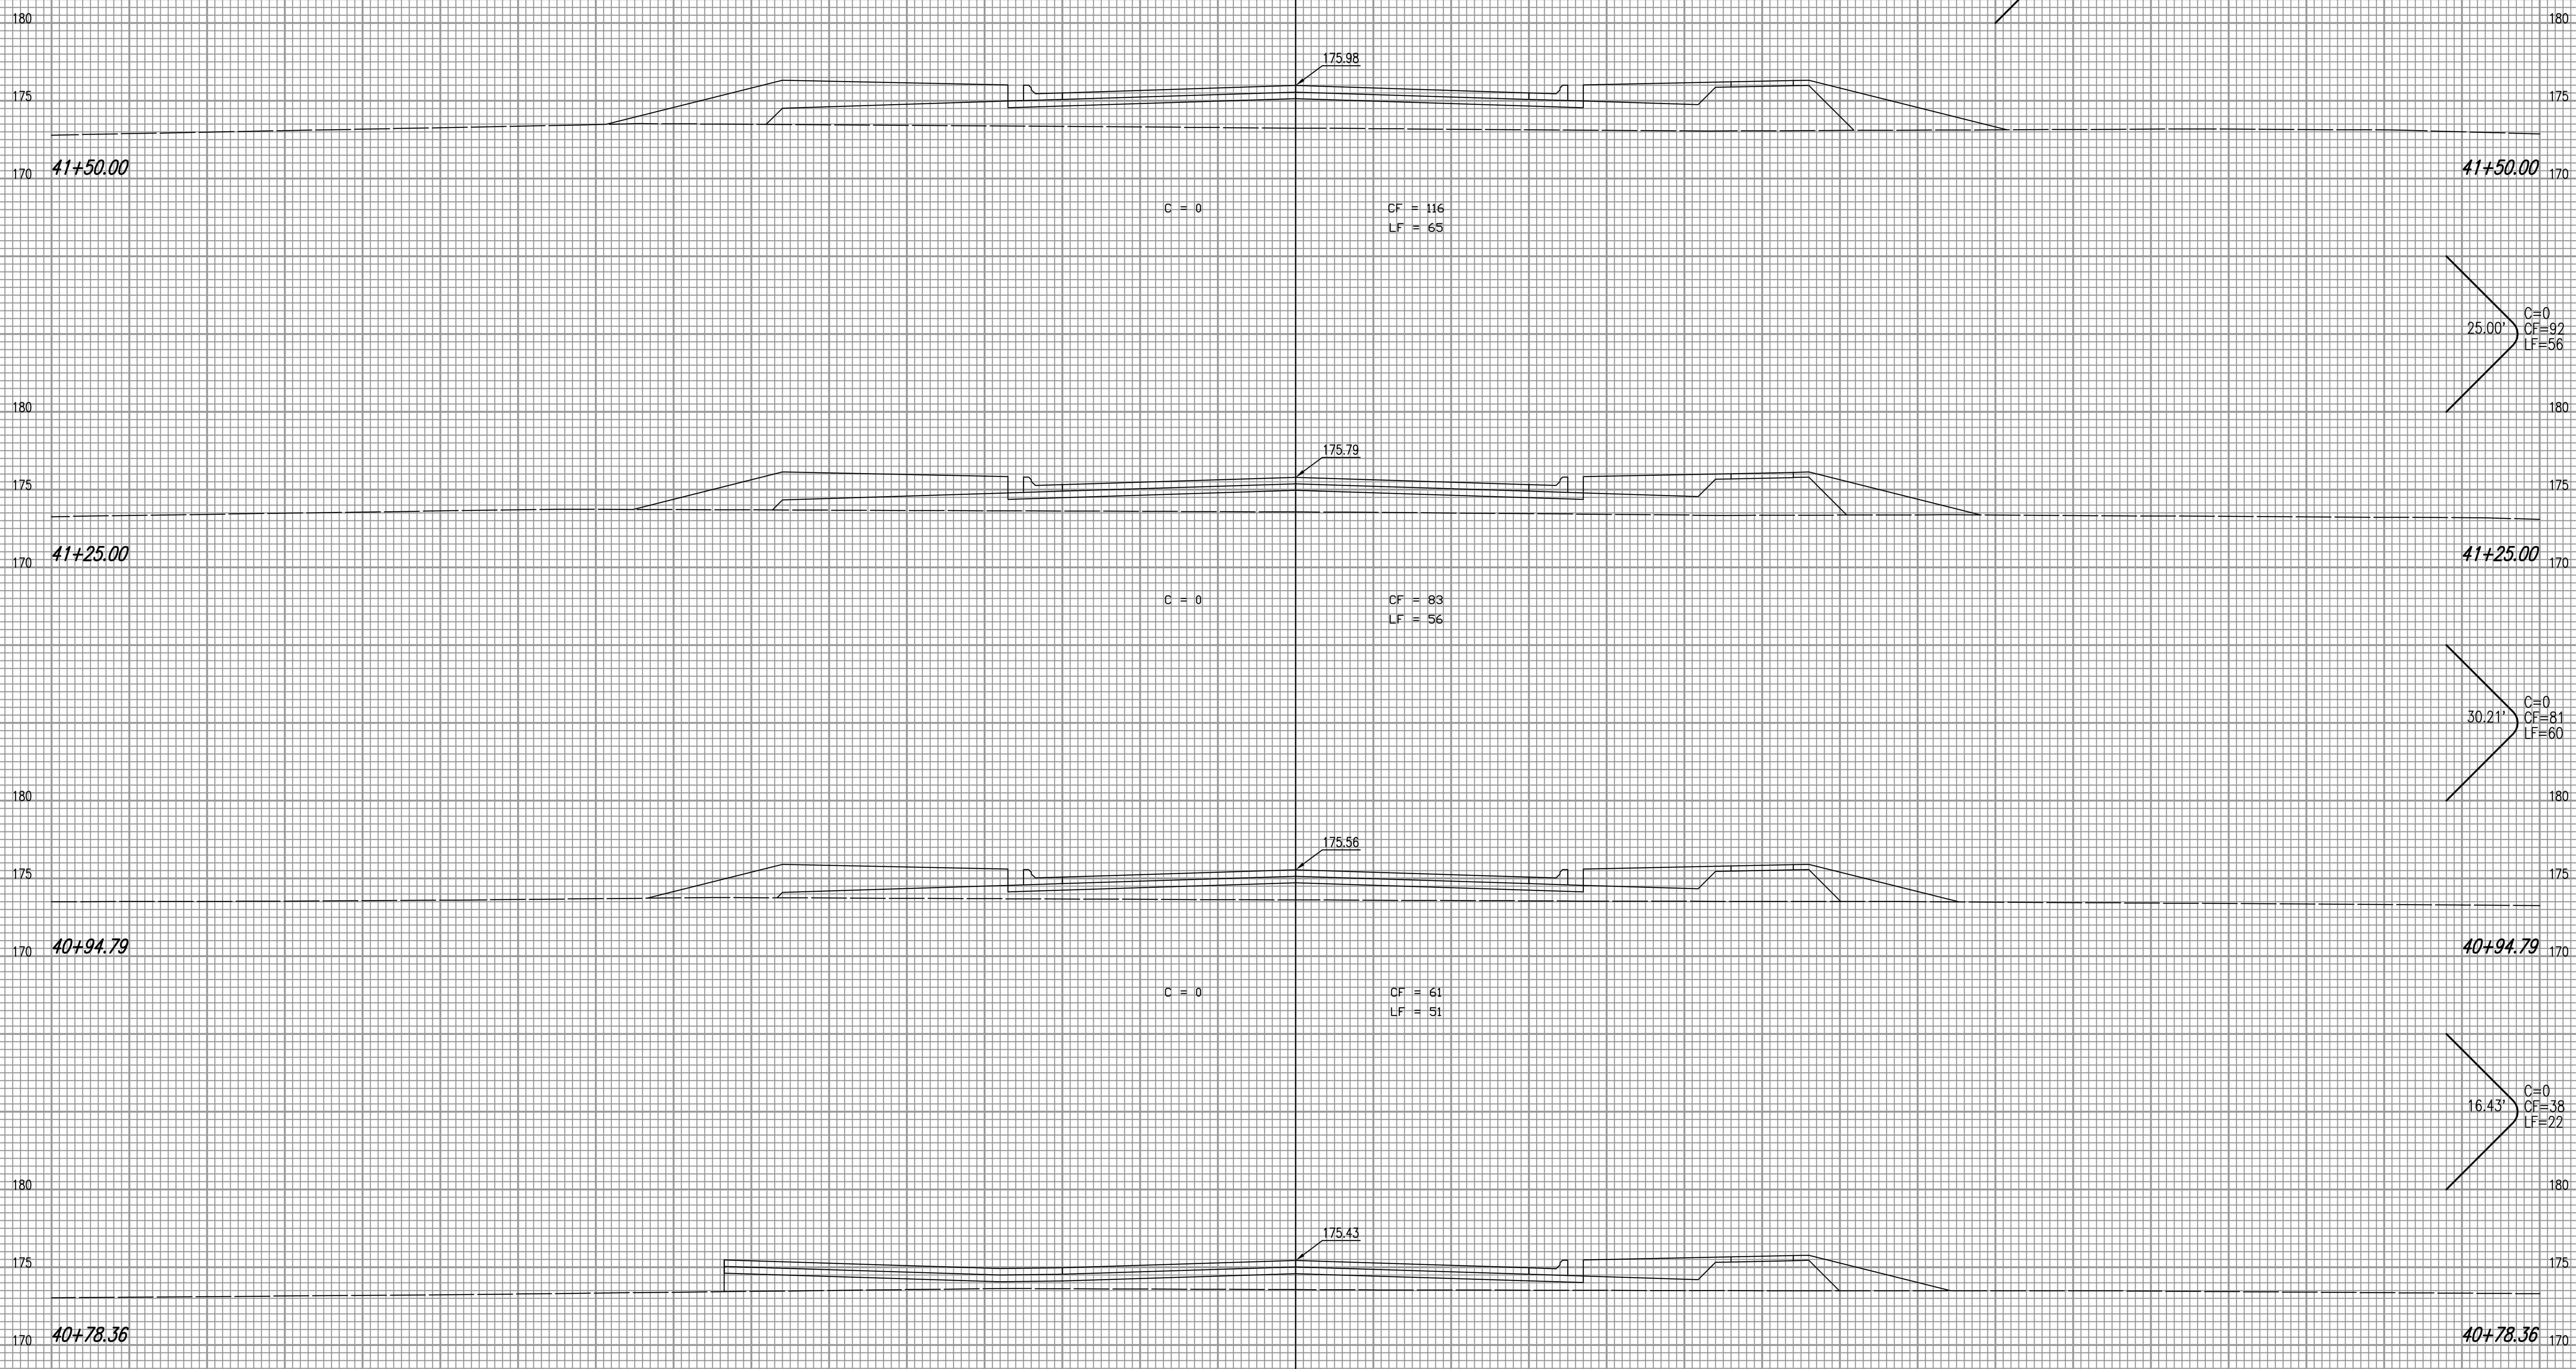

25.00'
C=0
CF=92
LF=56

30.21'
C=0
CF=81
LF=60

16.43'
C=0
CF=38
LF=22

Total
C=0 C.Y.
CF=337 C.Y.
LF=204 C.Y.

RUTGERS/HAVENHURST
STA 40+78.36 TO 41+50
SCALE: 1" = 5' VERT.
1" = 5' HORIZ.

NOTE BOOK	NO.
TEMPLATE	
AREAS	
CHECKED	

Printed: 05-01-2007 12:22:24 PM by: BUS
Plot Scale: 1" = 5' VERT. 1" = 5' HORIZ.
J:\SENTOU\2006\06563\2007-05-01 to City\Street\DWG\45-CROSS SECTION