


PROJECT NO.	YEAR	SHEET NO.	TOTAL SHEETS
35-06563-000	2006	47	56

30.79' C=0
CF=258
LF=58

NOTE BOOK	TEMPLATE
NO.	AREAS CHECKED

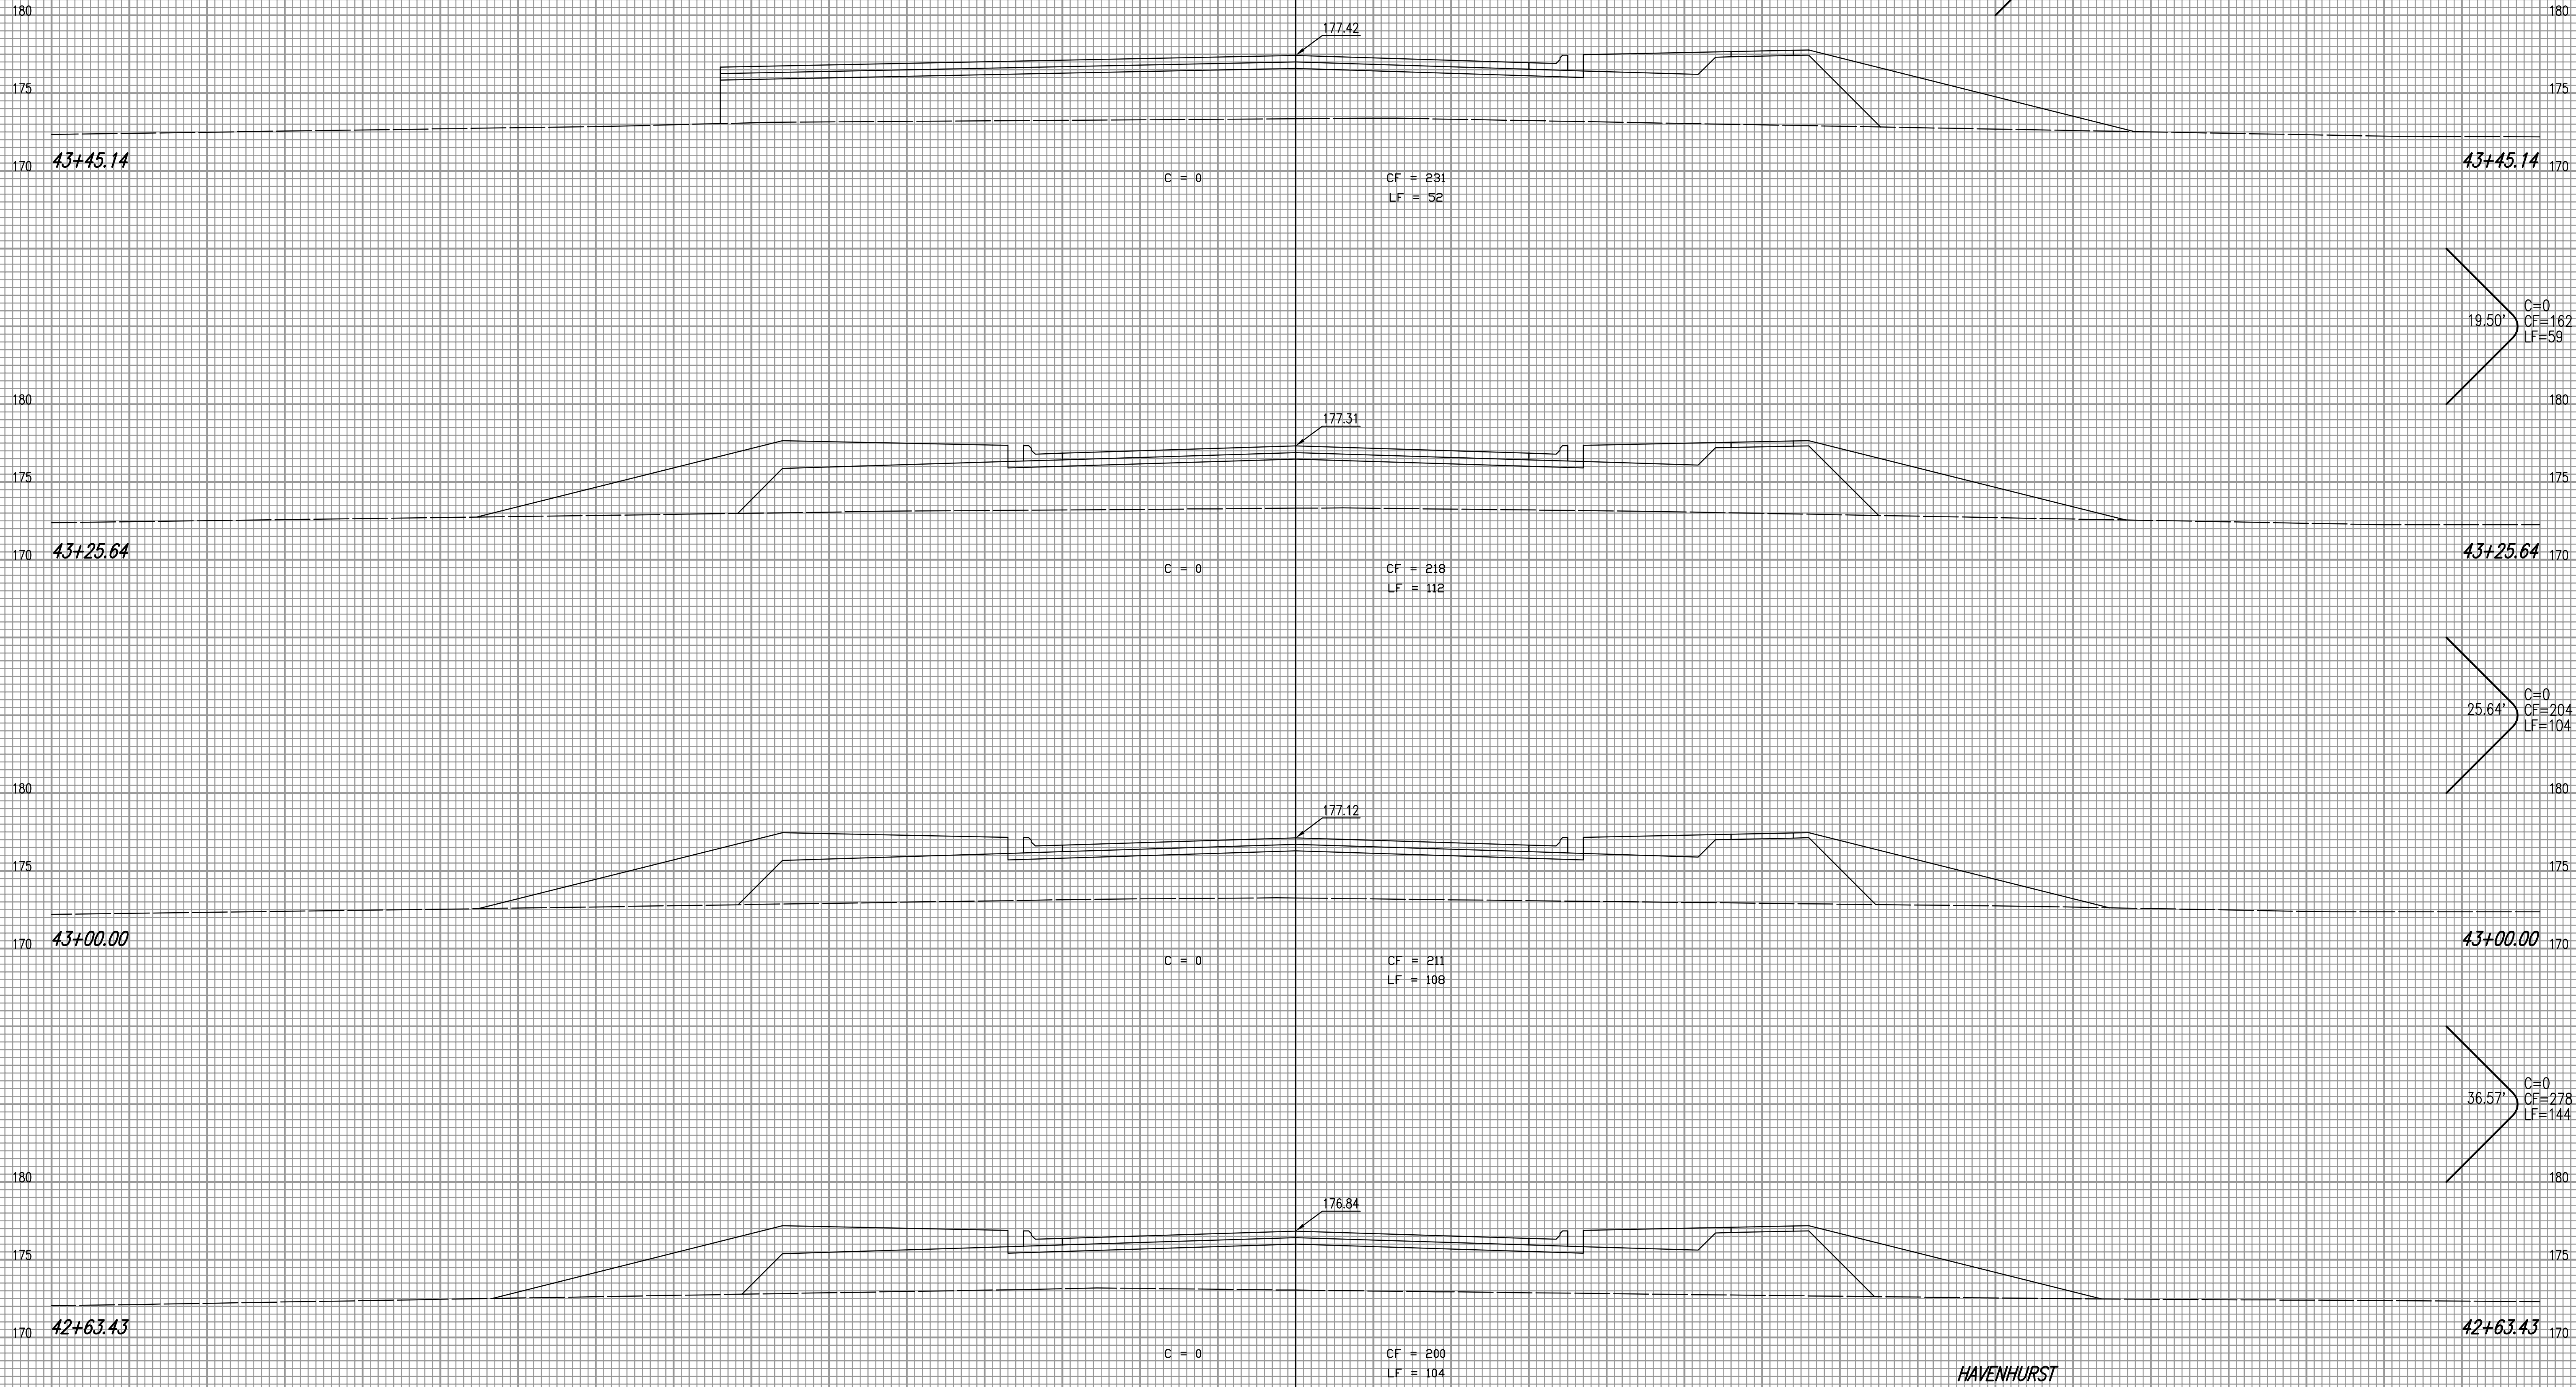

Total
C=0 C.Y.
CF=902 C.Y.
LF=365 C.Y.

HAVENHURST
STA 42+63.43 TO 43+45.14
SCALE: 1" = 5' VERT.
1" = 5' HORIZ.

Served 05-01-2007 12:23:22 PM by: BUS
 Plot Scale 1:1 05-02-2007 11:57:25 AM by: REJ
 J:\SEN001\2006\06563\2007-05-01 to City\Street\DWG\47-CROSS SECTION