


| PROJECT NO. | YEAR | SHEET NO. | TOTAL SHEETS |
|--------------|------|-----------|--------------|
| 35-06563-000 | 2006 | 48 | 56 |

| NOTE BOOK NO. | TEMPLATE AREAS CHECKED |
|---------------|------------------------|
| | |
| | |
| | |
| | |

Sowed 05-01-2007 12:23:44 PM by BJS
 Plot Scale 1:1 05-02-2007 11:57:03 AM by BEJ
 J:\SENTOU\2006\06563\2007-05-01 to City\Street\DWG\48-CROSS SECTION

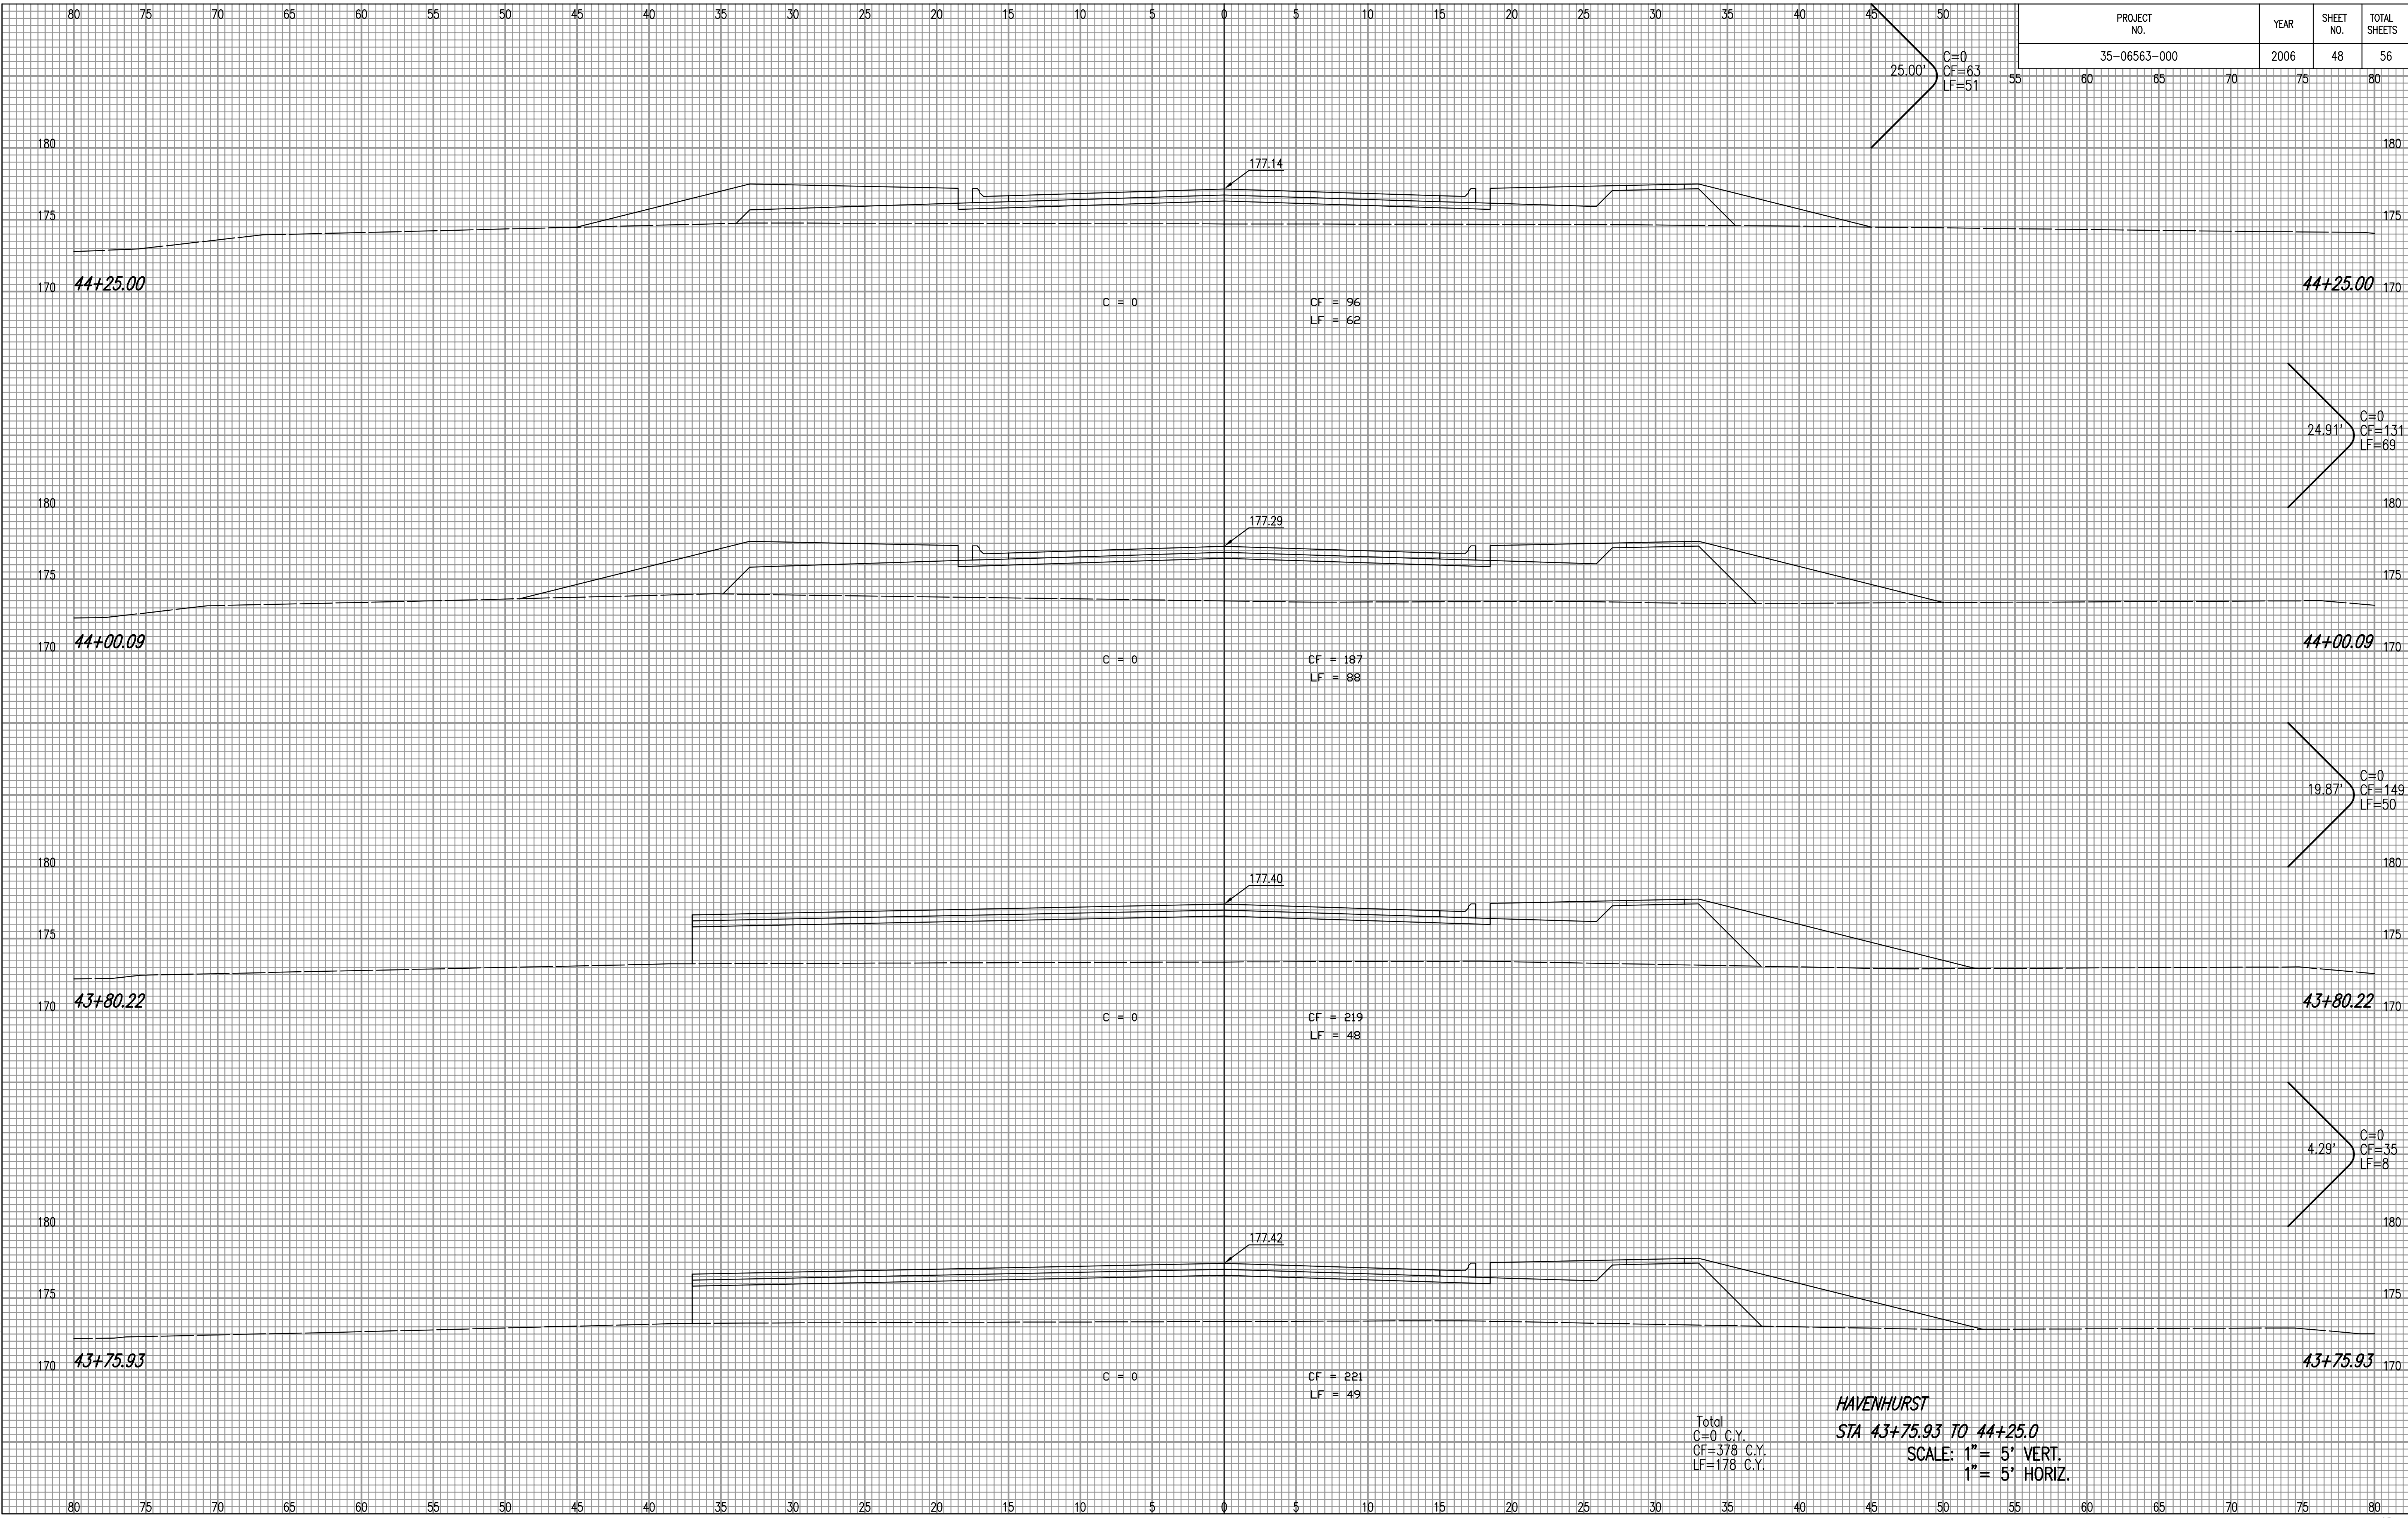

HAVENHURST
STA 43+75.93 TO 44+25.0
 SCALE: 1" = 5' VERT.
 1" = 5' HORIZ.