


PROJECT NO.	YEAR	SHEET NO.	TOTAL SHEETS
35-06563-000	2006	50	56

NOTE BOOK NO.	TEMPLATE AREAS CHECKED

S:\05-01-2007\12:17:42 PM by BUS  
 Plot Scale 1:1 05-02-2007 11:50:16 AM by BEJ  
 J:\SENTOU\2006\06563\2007-05-01 to City\Street\UMC\50-CROSS SECTION

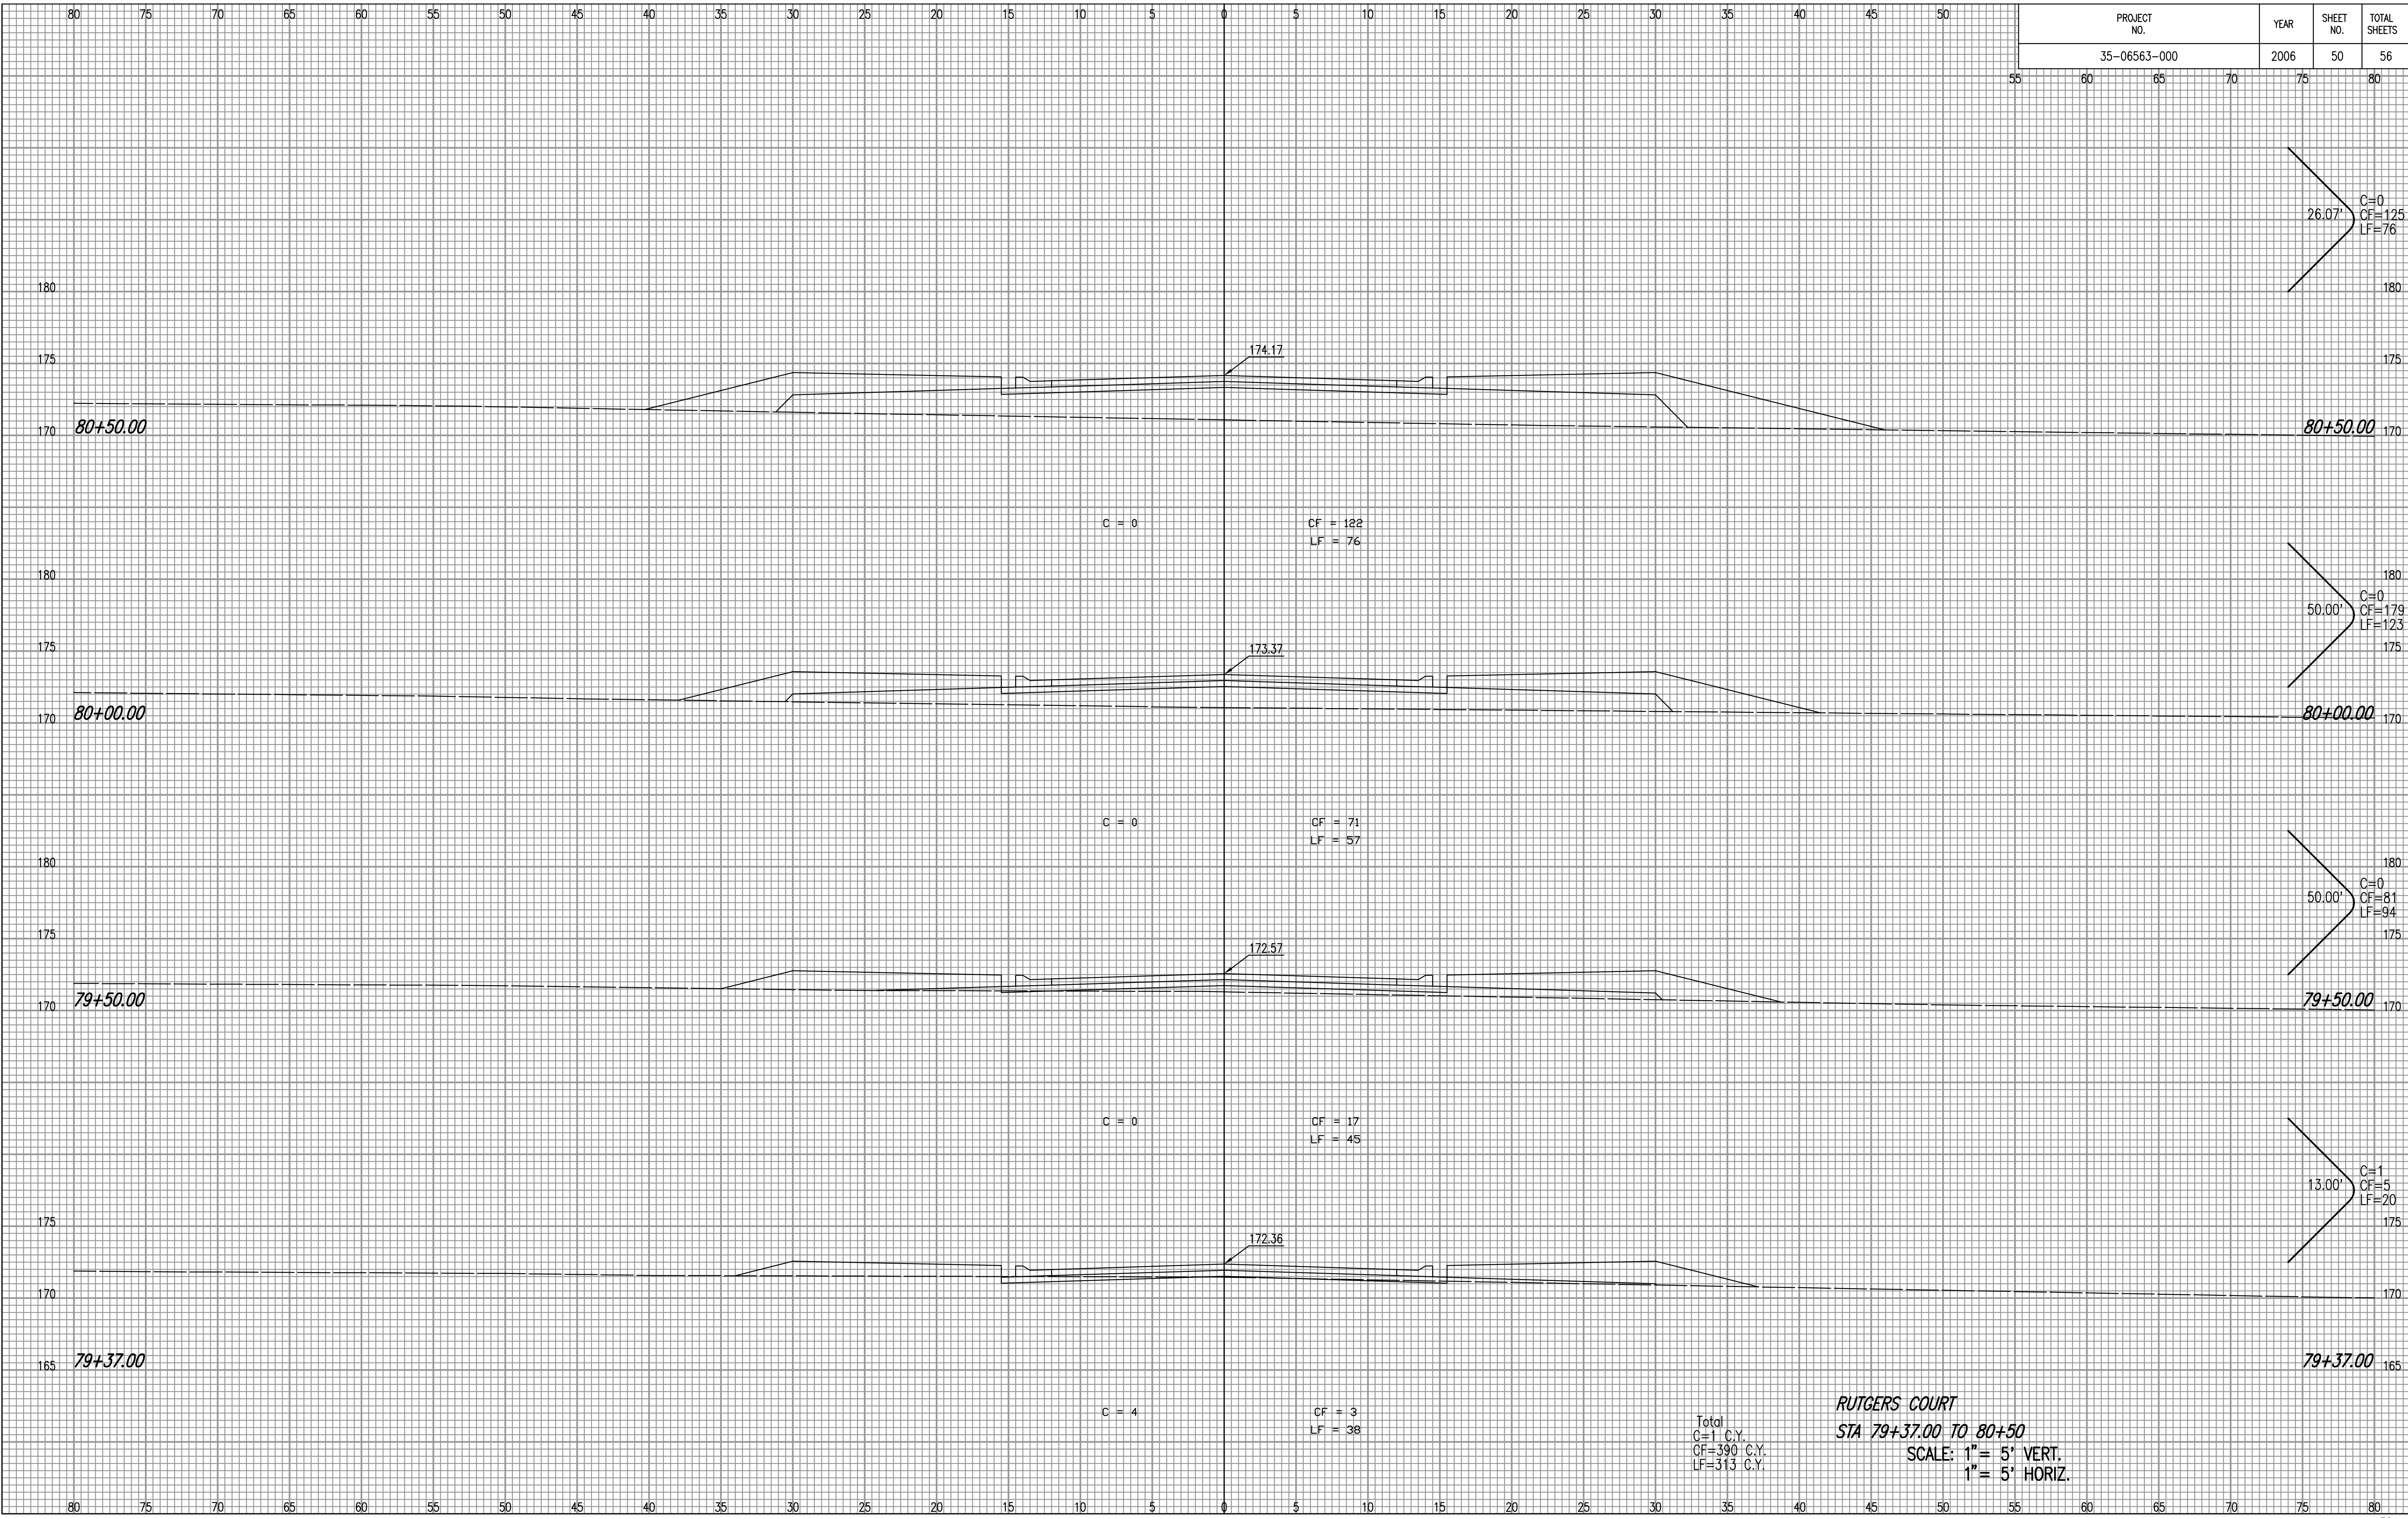

**RUTGERS COURT**  
**STA 79+37.00 TO 80+50**  
 SCALE: 1" = 5' VERT.  
 1" = 5' HORIZ.

C=0  
 26.07'  
 CF=125  
 LF=76

C=0  
 50.00'  
 CF=179  
 LF=123

C=0  
 50.00'  
 CF=81  
 LF=94

C=1  
 13.00'  
 CF=5  
 LF=20