


PROJECT NO.	YEAR	SHEET NO.	TOTAL SHEETS
35-06563-000	2006	51	56

NOTE BOOK NO.	TEMPLATE AREAS CHECKED

Sowed: 05-01-2007 12:18:08 PM by: BUS  
 Plot Scale: 1:1 05-02-2007 11:49:52 AM by: BEJ  
 J:\SEN001\2006\06563\2007-05-01 to City\Street\DWG\51-CROSS SECTION

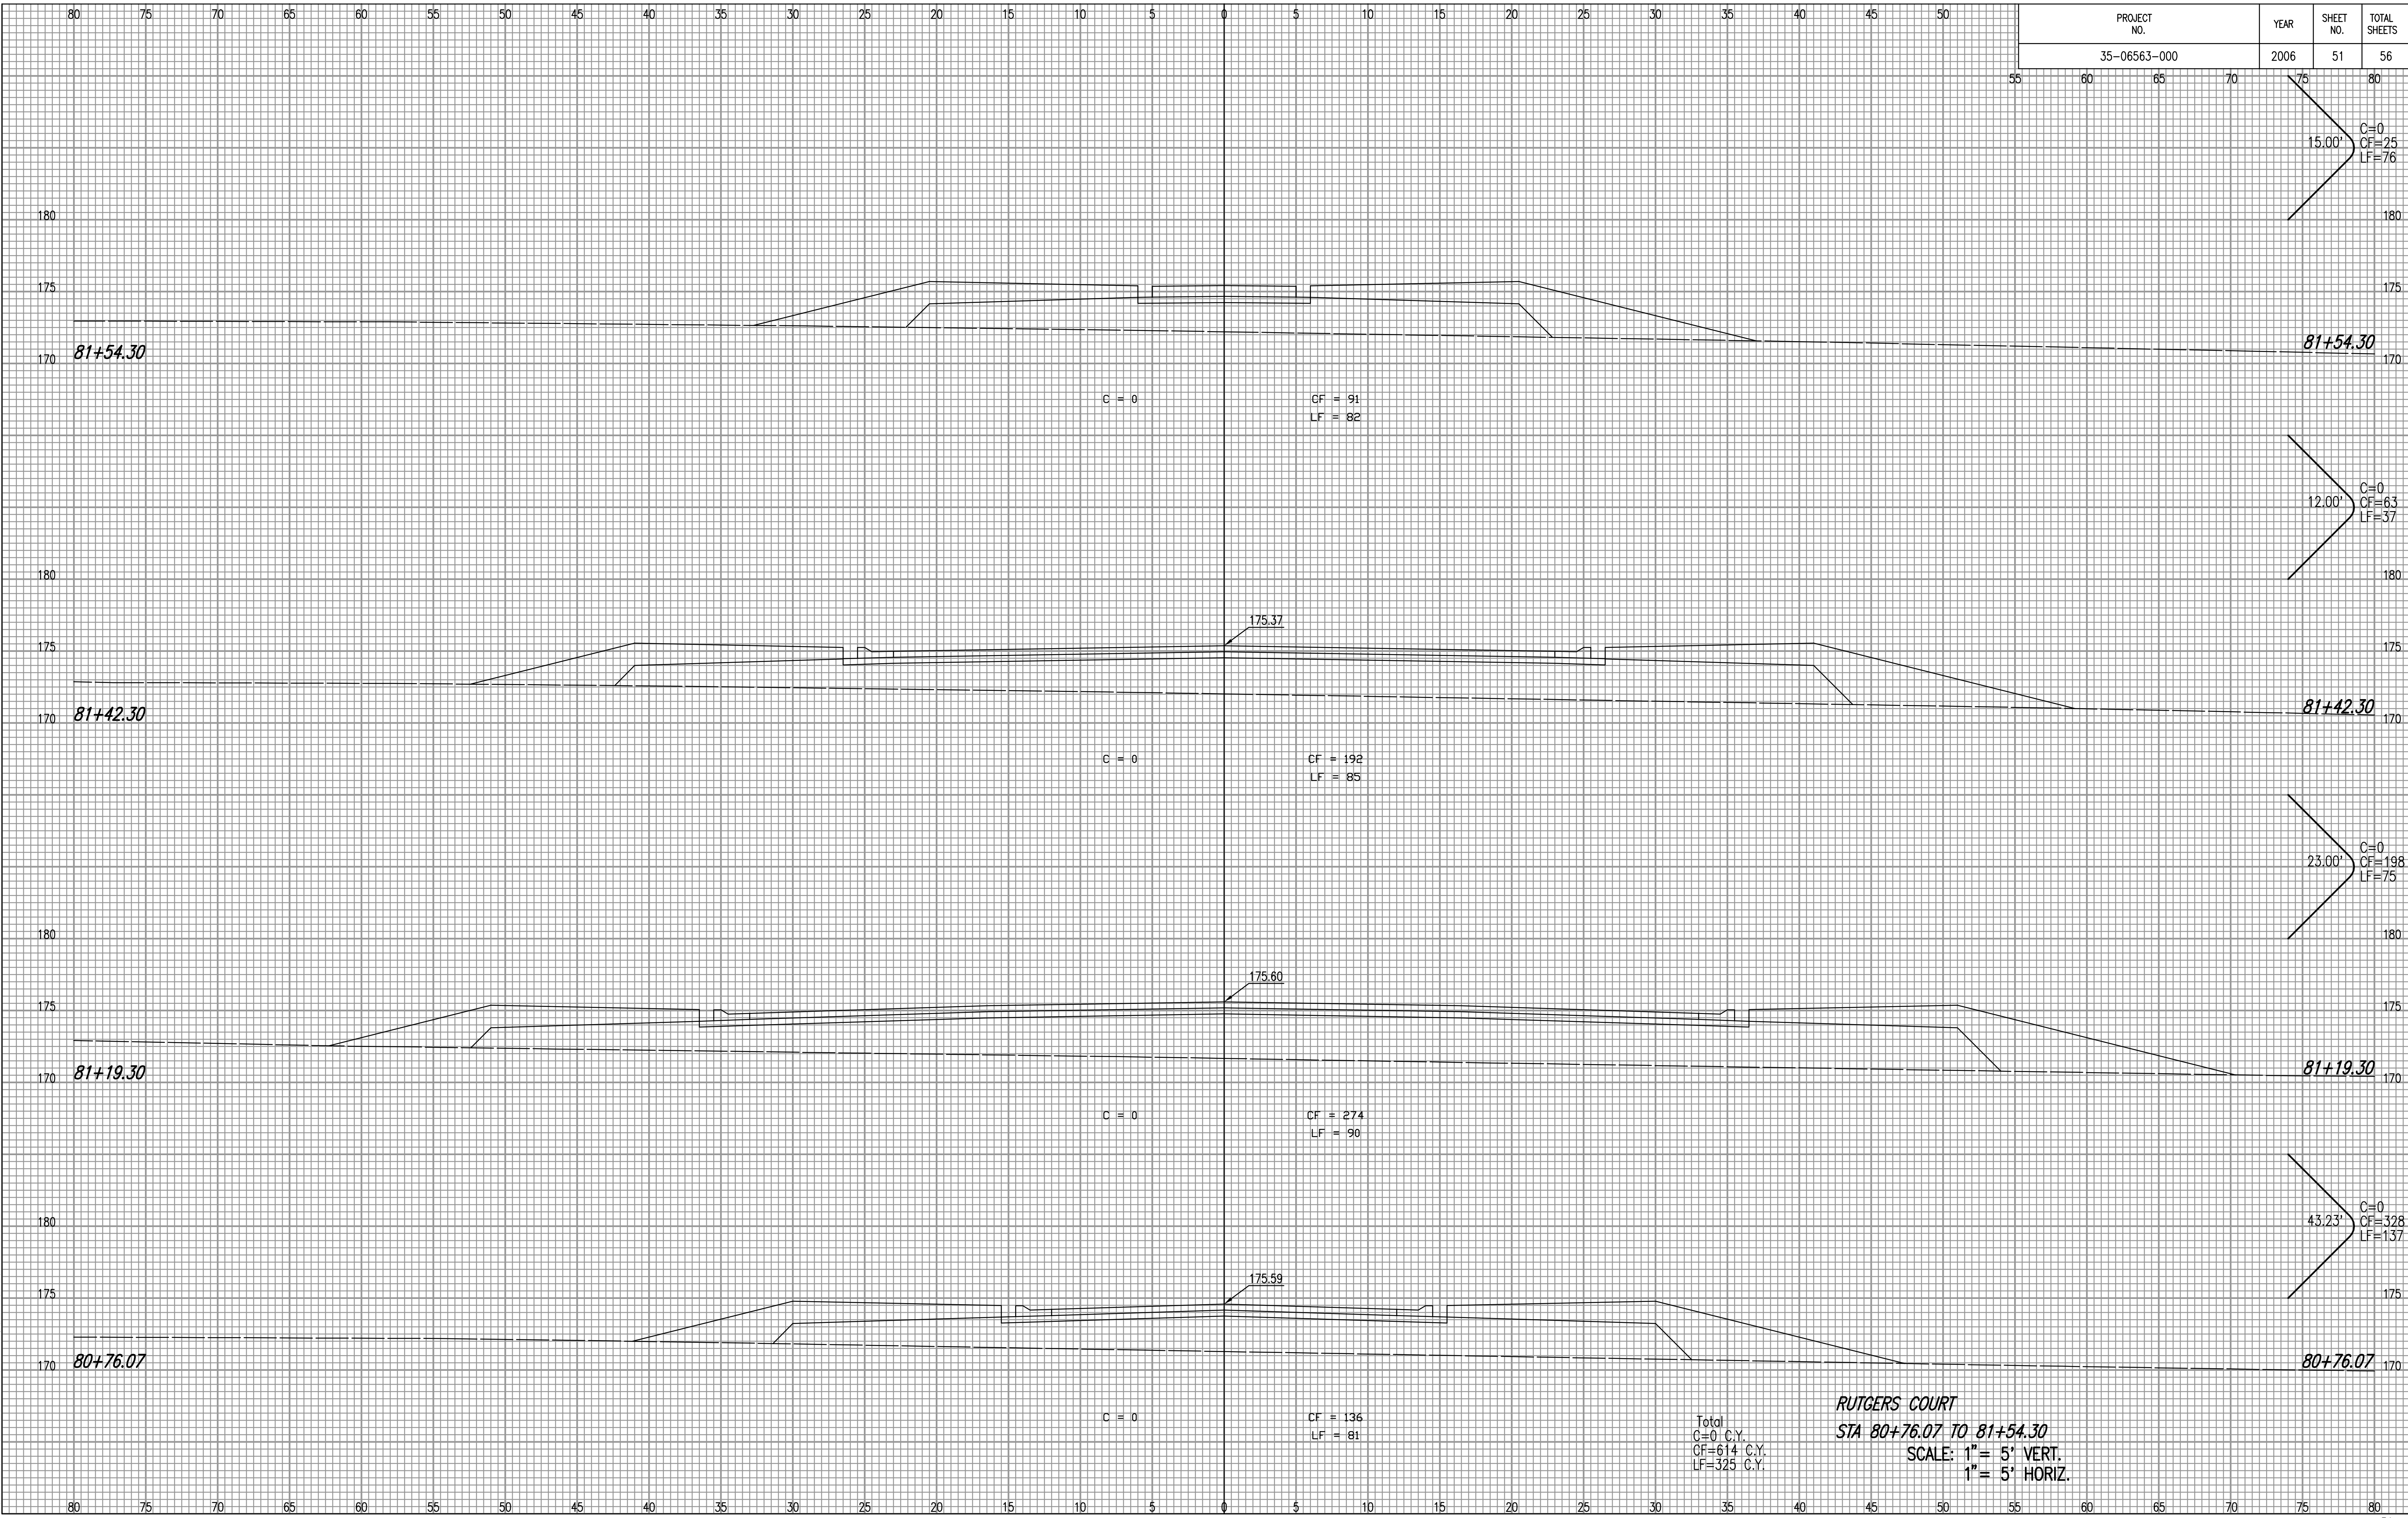

**RUTGERS COURT**  
**STA 80+76.07 TO 81+54.30**  
 SCALE: 1" = 5' VERT.  
 1" = 5' HORIZ.

Total  
 C=0 C.Y.  
 CF=614 C.Y.  
 LF=325 C.Y.