


PROJECT NO.	YEAR	SHEET NO.	TOTAL SHEETS
35-06563-000	2006	54	56

NOTE BOOK NO.	TEMPLATE AREAS CHECKED

Sowed: 05-01-2007 12:13:02 PM by: BUS
 Plot Scale: 1" = 5' VERT. 1" = 5' HORIZ.
 J:\SENTOU\2006\06563\2007-05-01 to City\Street\DWG\54-CROSS SECTION

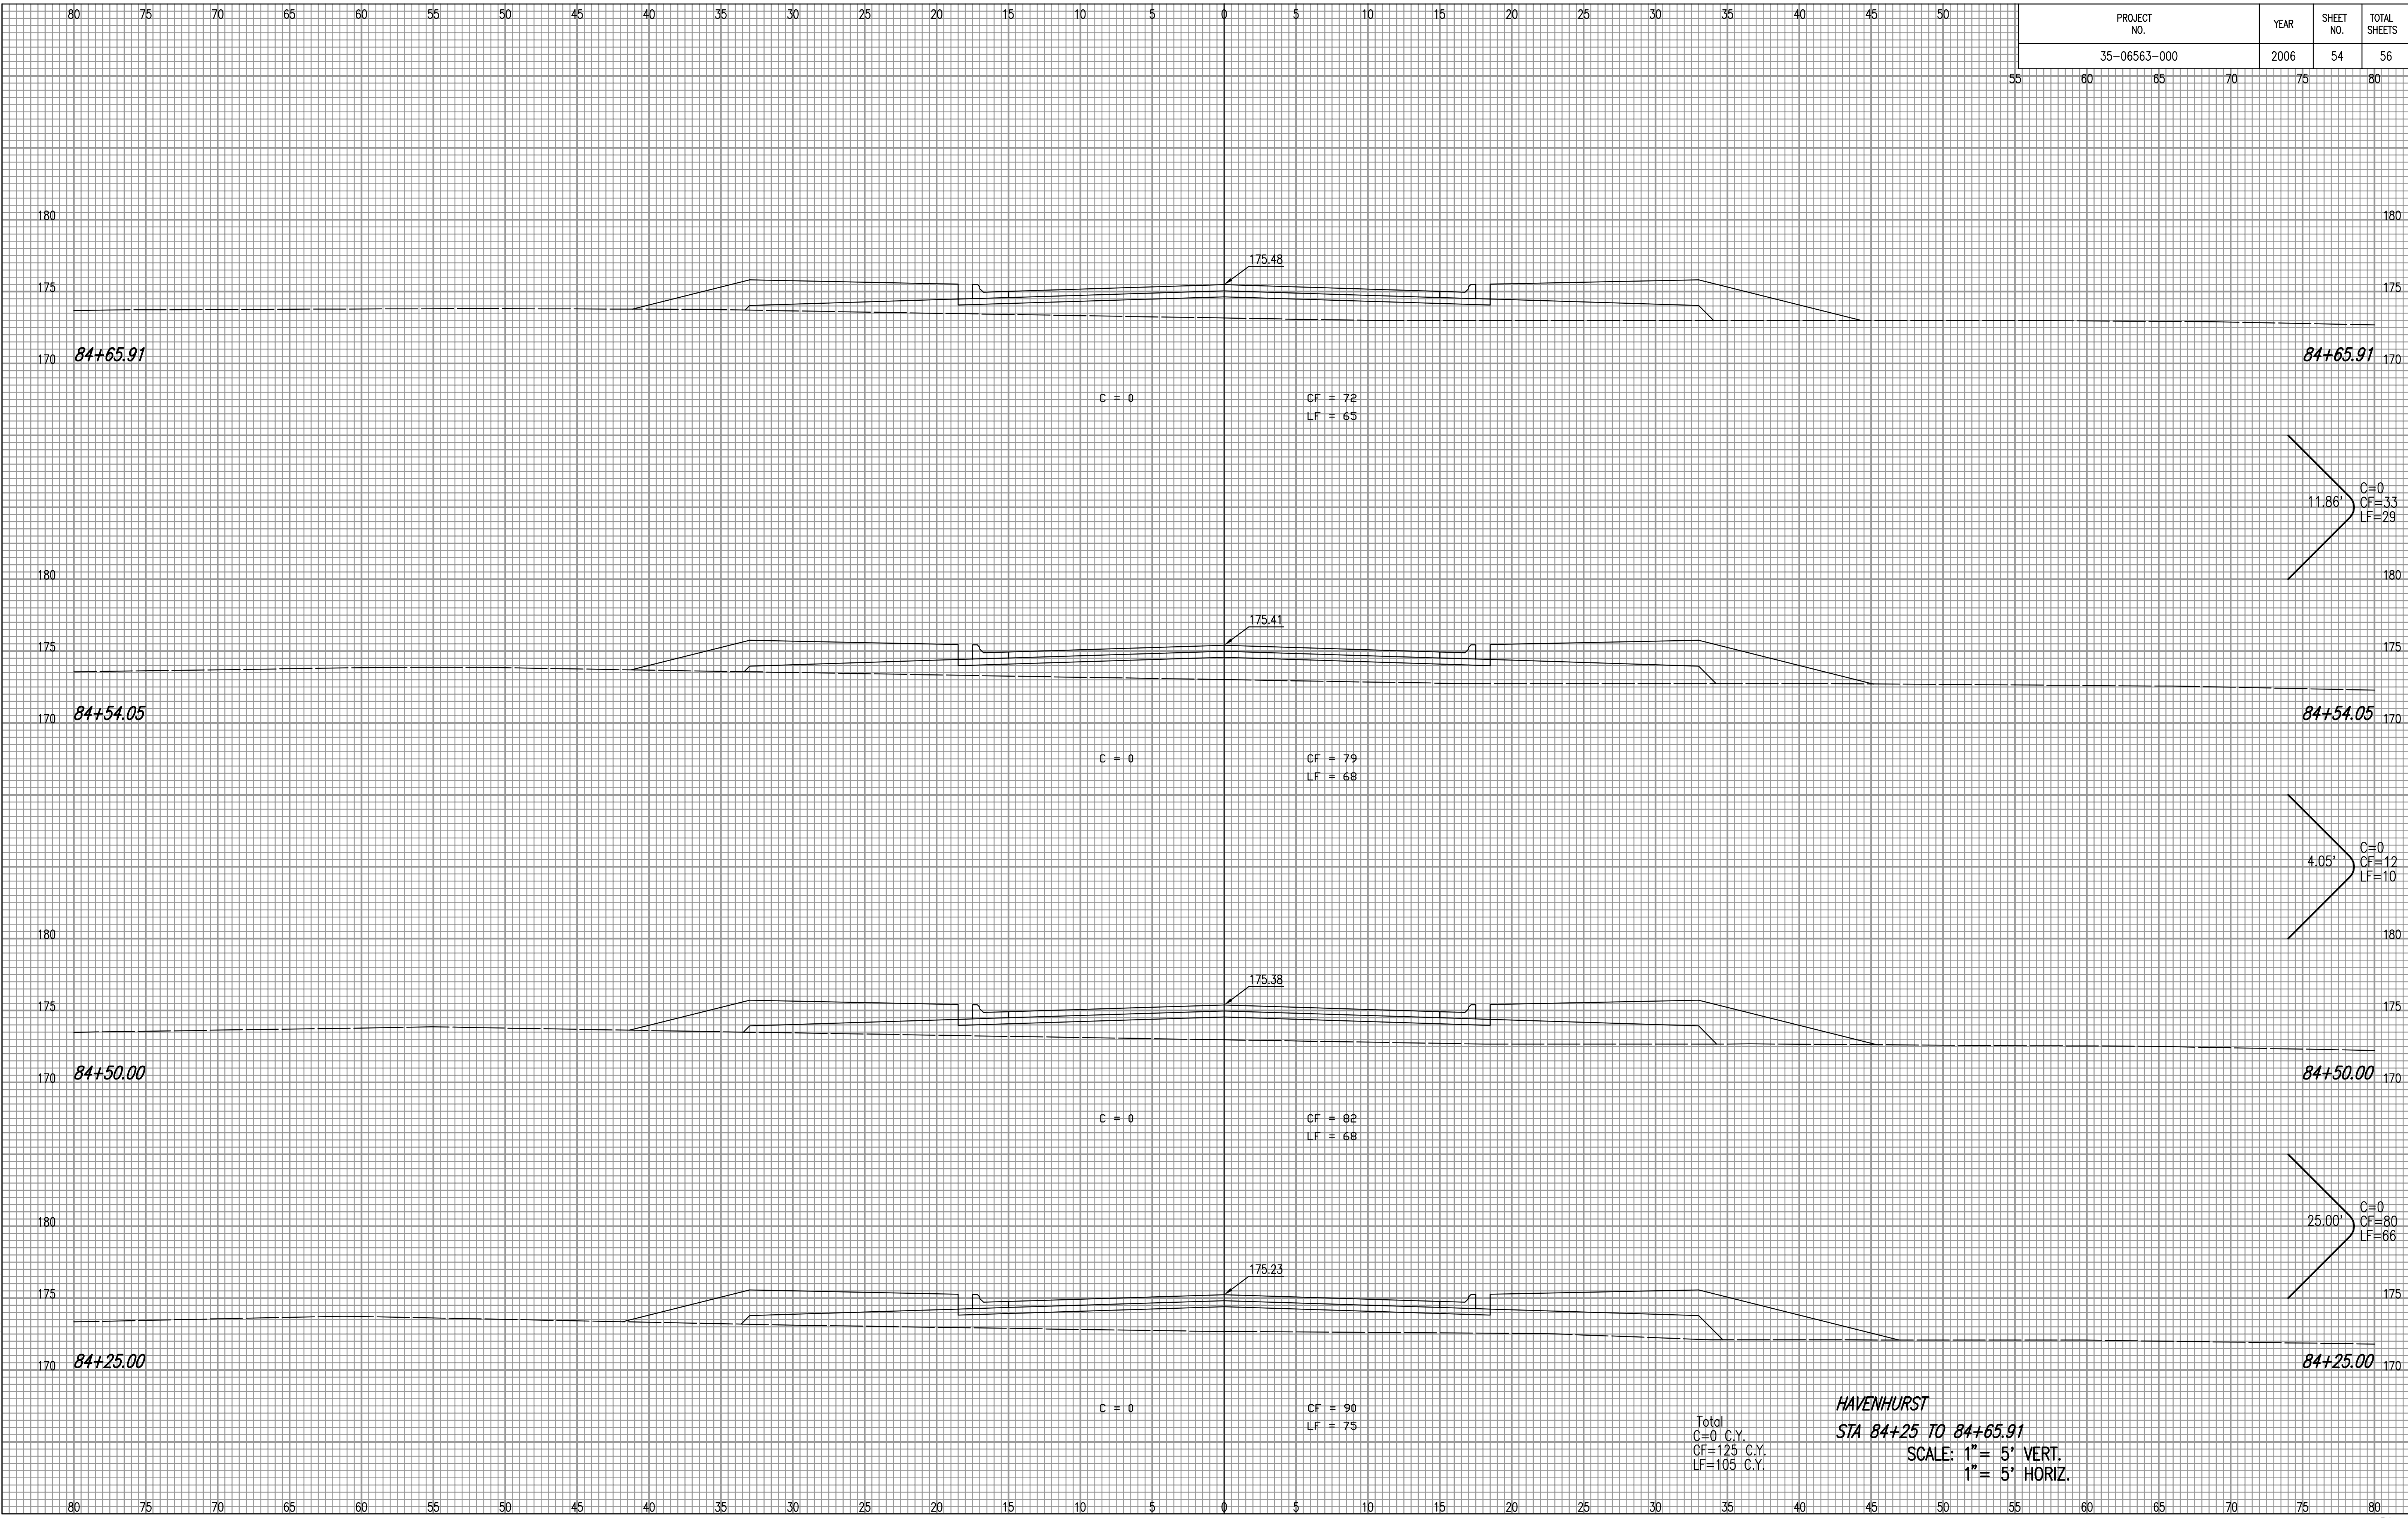

HAVENHURST
STA 84+25 TO 84+65.91
 SCALE: 1" = 5' VERT.
 1" = 5' HORIZ.